
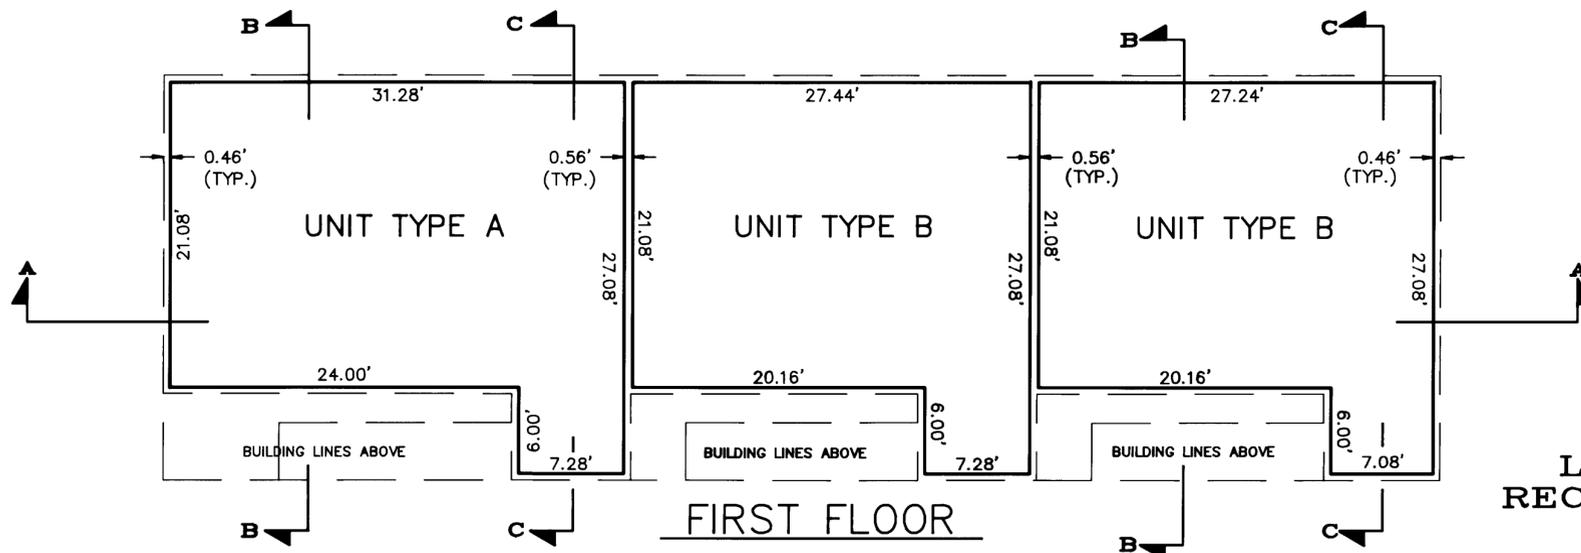
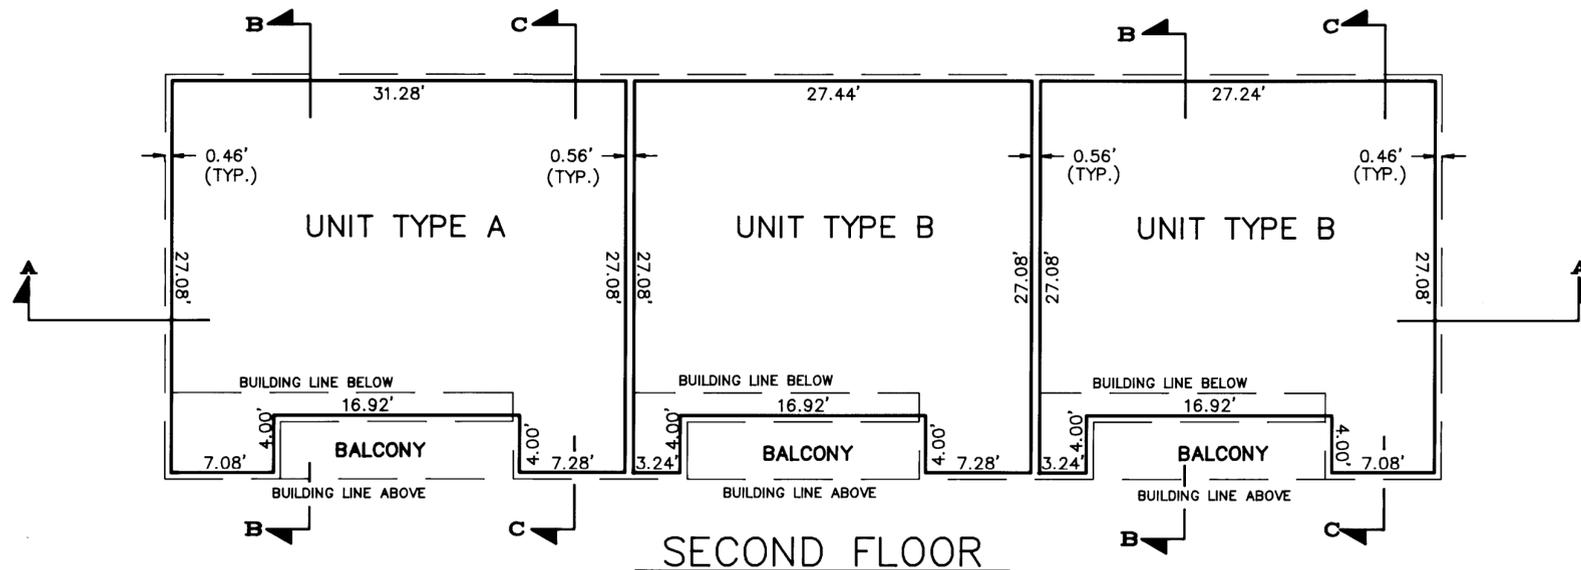


SCALE 1" = 8'

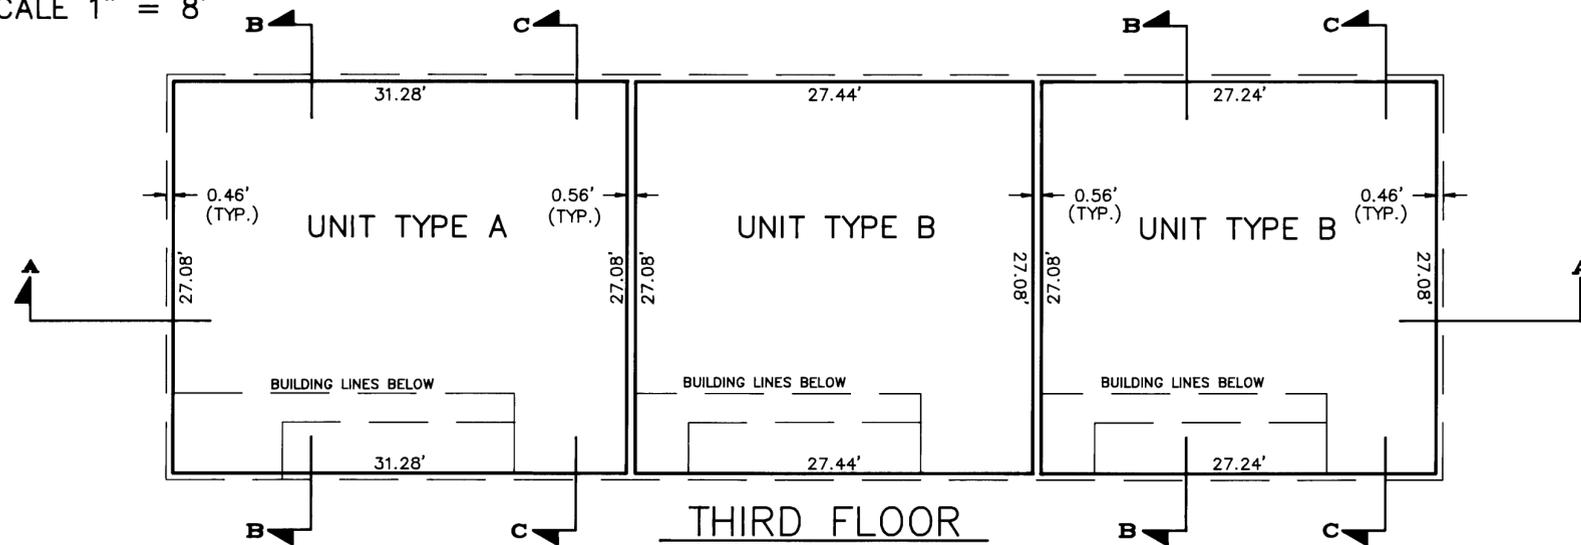

**FLOOR PLAN**  
**BUILDING TYPE I**  
 CONDOMINIUM PLAN  
 FOR  
**CHATEAU TYROL**

LOT 1 OF TRACT NO. 36-172 AS SHOWN ON MAP  
 RECORDED IN BOOK 10 OF TRACT MAPS AT PAGE 29  
 IN THE OFFICE OF THE COUNTY RECORDER,  
 COUNTY OF MONO, STATE OF CALIFORNIA