
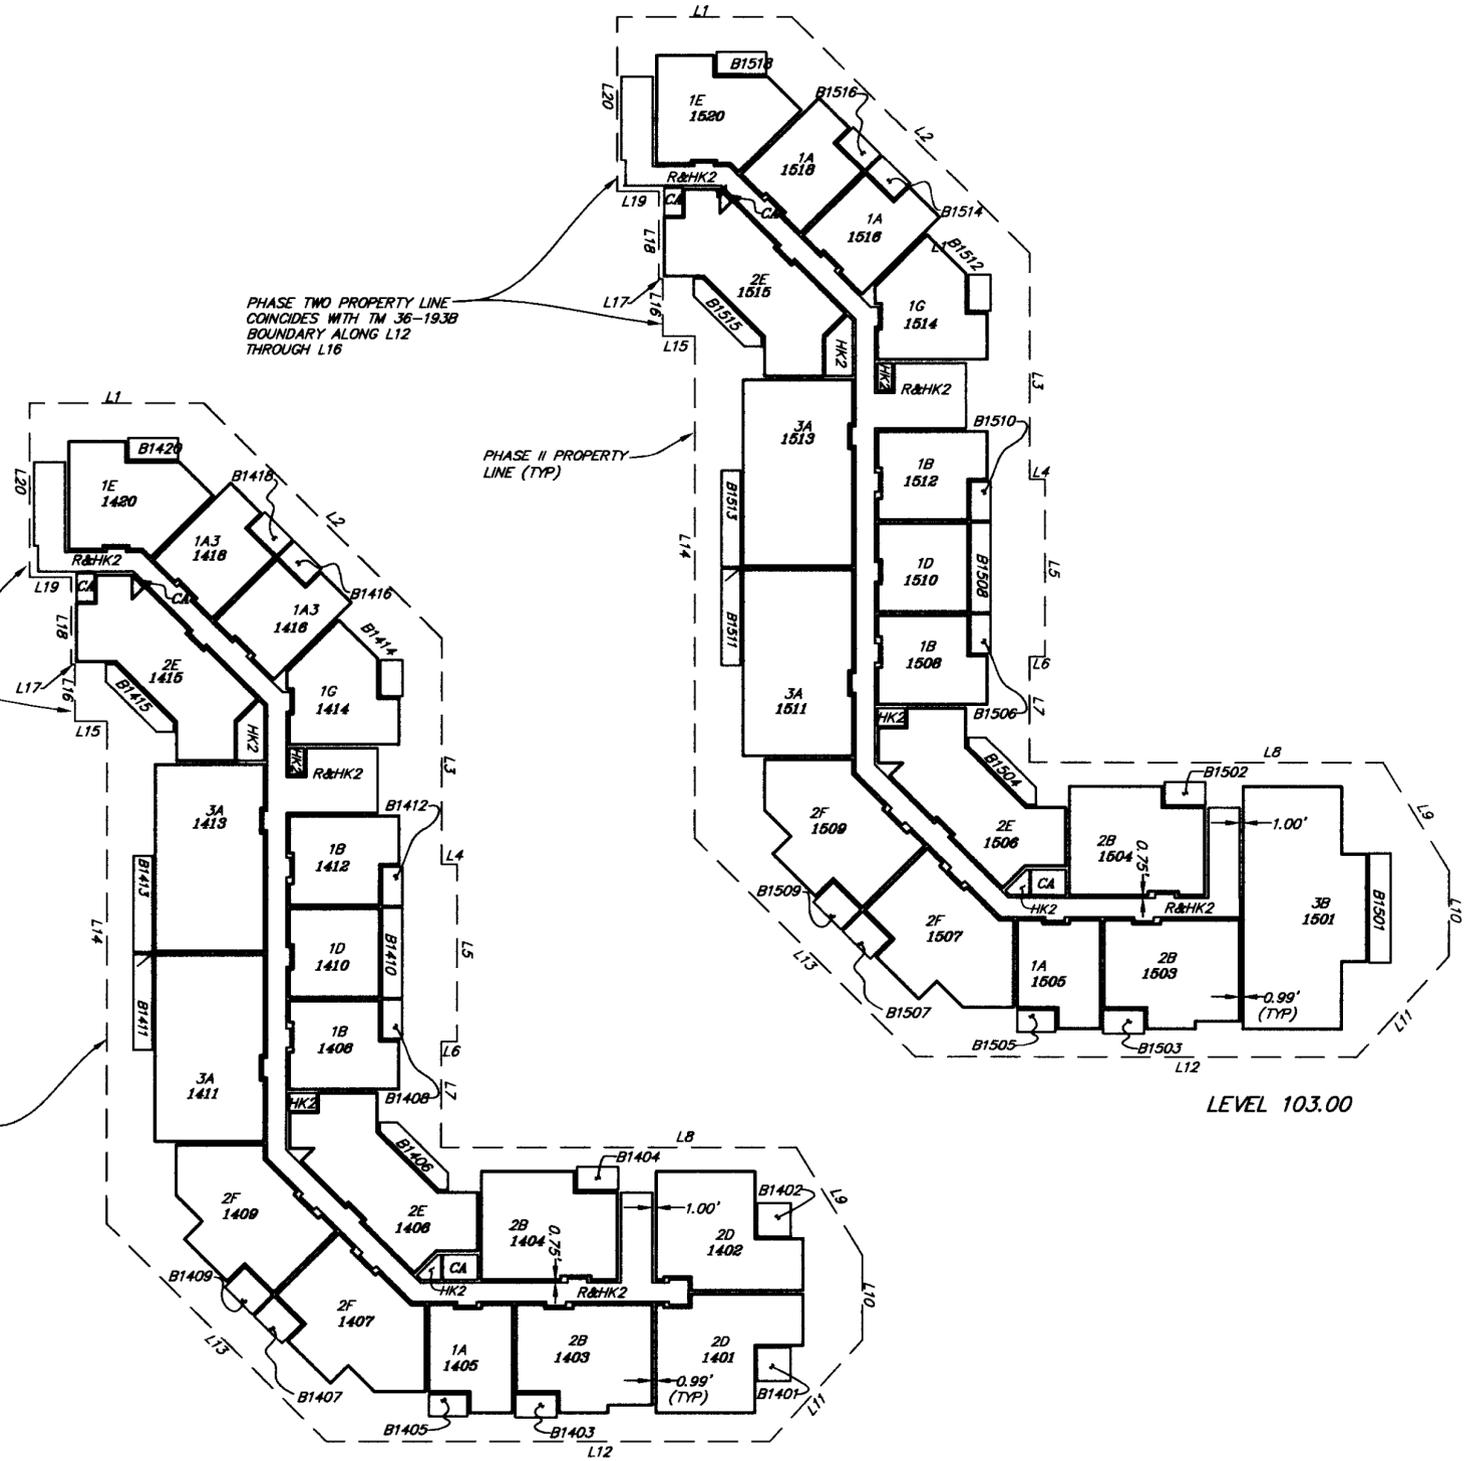


NOTES: LEVEL 83.00 LOWER LIMIT OF RESIDENTIAL UNITS AND EUCA'S = 8083.00
 LEVEL 83.00 UPPER LIMIT OF RESIDENTIAL UNITS AND EUCA'S = 8091.83
 LEVEL 93.00 LOWER LIMIT OF RESIDENTIAL UNITS AND EUCA'S = 8093.00
 LEVEL 93.00 UPPER LIMIT OF RESIDENTIAL UNITS AND EUCA'S = 8101.83
 LEVEL 103.00 LOWER LIMIT OF RESIDENTIAL UNITS AND EUCA'S = 8103.00
 LEVEL 103.00 UPPER LIMIT OF RESIDENTIAL UNITS AND EUCA'S = 8112.25
 SEE SHEETS 6 AND 7 FOR TYPICAL FLOOR PLANS OF RESIDENTIAL UNIT TYPES.

LINE	LENGTH	BEARING
L1	45.06	N00°00'00"W
L2	86.73	N45°00'00"E
L3	58.93	S90°00'00"E
L4	4.00	S00°00'00"W
L5	46.01	S90°00'00"E
L6	4.00	N00°00'00"E
L7	27.64	S90°00'00"E
L8	91.54	S00°00'00"W
L9	32.74	N58°39'25"E
L10	22.31	N90°00'00"W
L11	35.54	S47°50'10"E
L12	114.11	S00°00'00"W
L13	80.55	S45°00'00"W
L14	130.68	S90°00'00"E
L15	8.27	N00°00'00"E
L16	14.85	N90°00'00"W
L17	1.02	S00°00'00"W
L18	22.62	S90°00'00"W
L19	10.74	N00°00'00"E
L20	45.41	S90°00'00"E

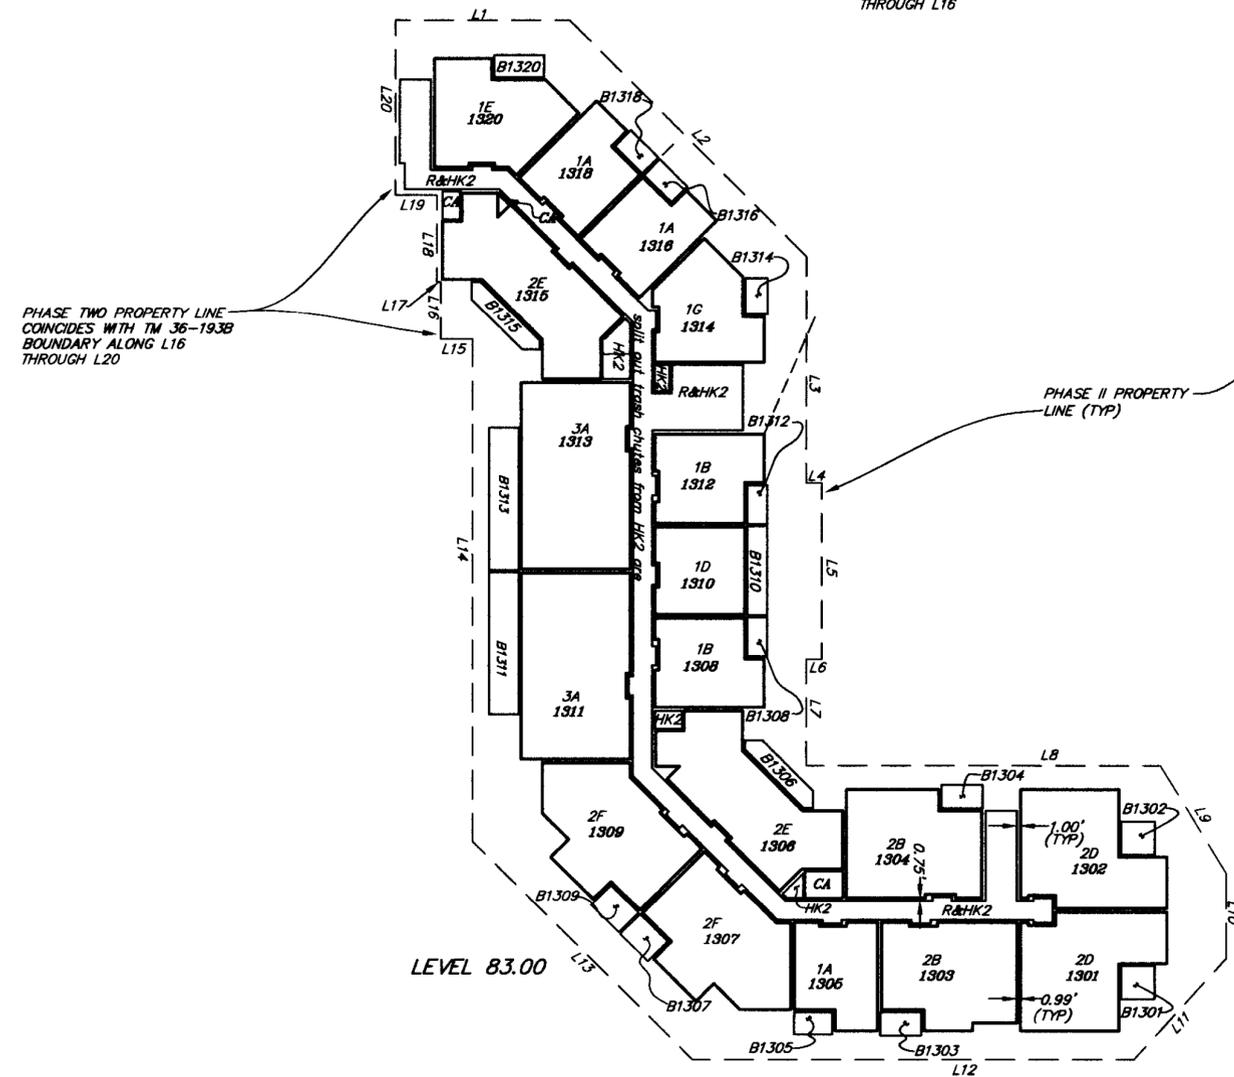

CONDOMINIUM PLAN FOR
THE VILLAGE AT MAMMOTH - PHASE II
 (ANNEXATION TO THE VILLAGE AT MAMMOTH PHASE I)
 TOWN OF MAMMOTH LAKES, MONO COUNTY, CALIFORNIA

BUILDING W-1 LEVELS 83.00, 93.00 AND 103.00
 SCALE: 1" = 30'

BEING A SUBDIVISION OF LOT 1 OF TRACT NO. 36-193B
 PER MAP RECORDED IN BOOK 10 OF TRACT MAPS, AT
 PAGES 45 THROUGH 45A

C:\Land Projects\217169.dwg\North Village-PhaseII-condo.dwg, 04/11/2003 04:41:11 AM, Jonathan Pitt