
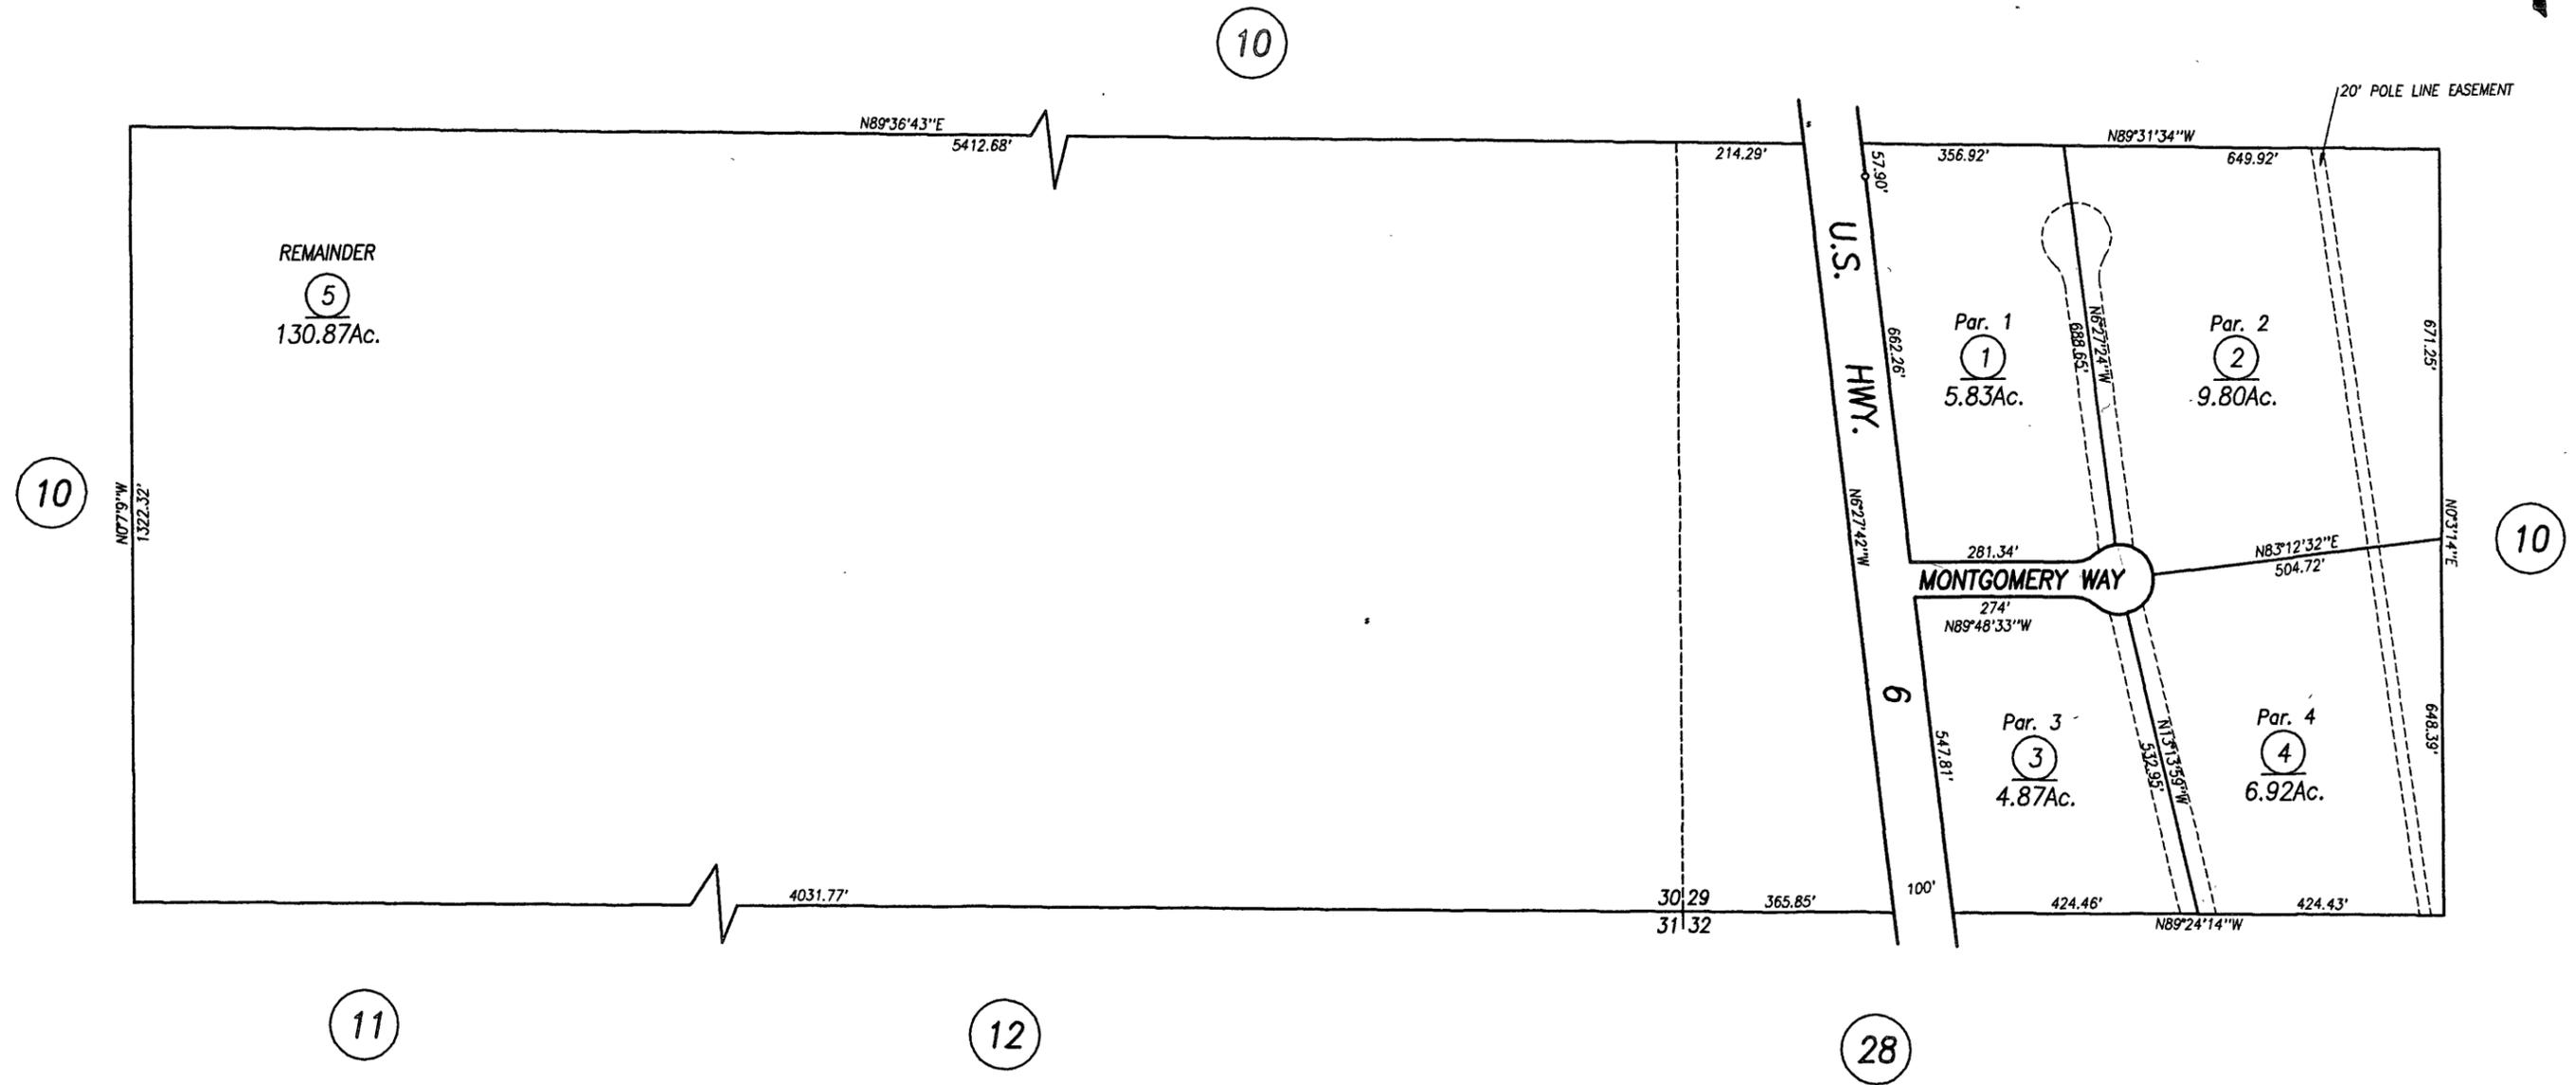


SW1/4 SW1/4 SEC. 29, T.1S., R.32E., M.D.B.&M.
 S1/2 SE1/4, AND SE1/4 SW1/4, SEC. 30, T1S., R.32E., M.D.B.&M.

Tax Rate Area
 51-05

24-30

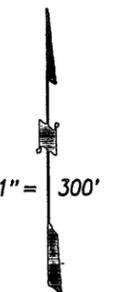

BENTON ESTATES, P.M. 35-31, Bk.4, Pg.162

Book 24, Page 30
 Mono County Assessor's Map

Assessor's Parcel Numbers Shown in Circles.
 Assessor's Block Numbers Shown in Ellipses.

Note: this map is prepared for the use of the Mono County Assessor, for assessment purposes only. It does not necessarily represent a survey of the premises. No liability is assumed as to the sufficiency or accuracy of the data drawn hereon.

Created By: P. Ellertsen	Created On: 5-30-2007
File Name: Bk24Pg30	Revised On: 5-30-2007