


# ASPEN CREEK CONDOMINIUM PLAN

TRACT NO. 36-84 MAMMOTH LAKES, CALIFORNIA

FLOOR PLAN: STYLE D & STYLE D/D-7



NOTES:  
 SEE SHEETS 27, 28 & 29 FOR TYPICAL SECTIONS AND VERTICAL LIMITS.  
 ALL LINES SHOWN HEREON INTERSECT AT RIGHT AND 45° ANGLES.  
 SEE SHEET 33 FOR TABLE OF ELEVATIONS.

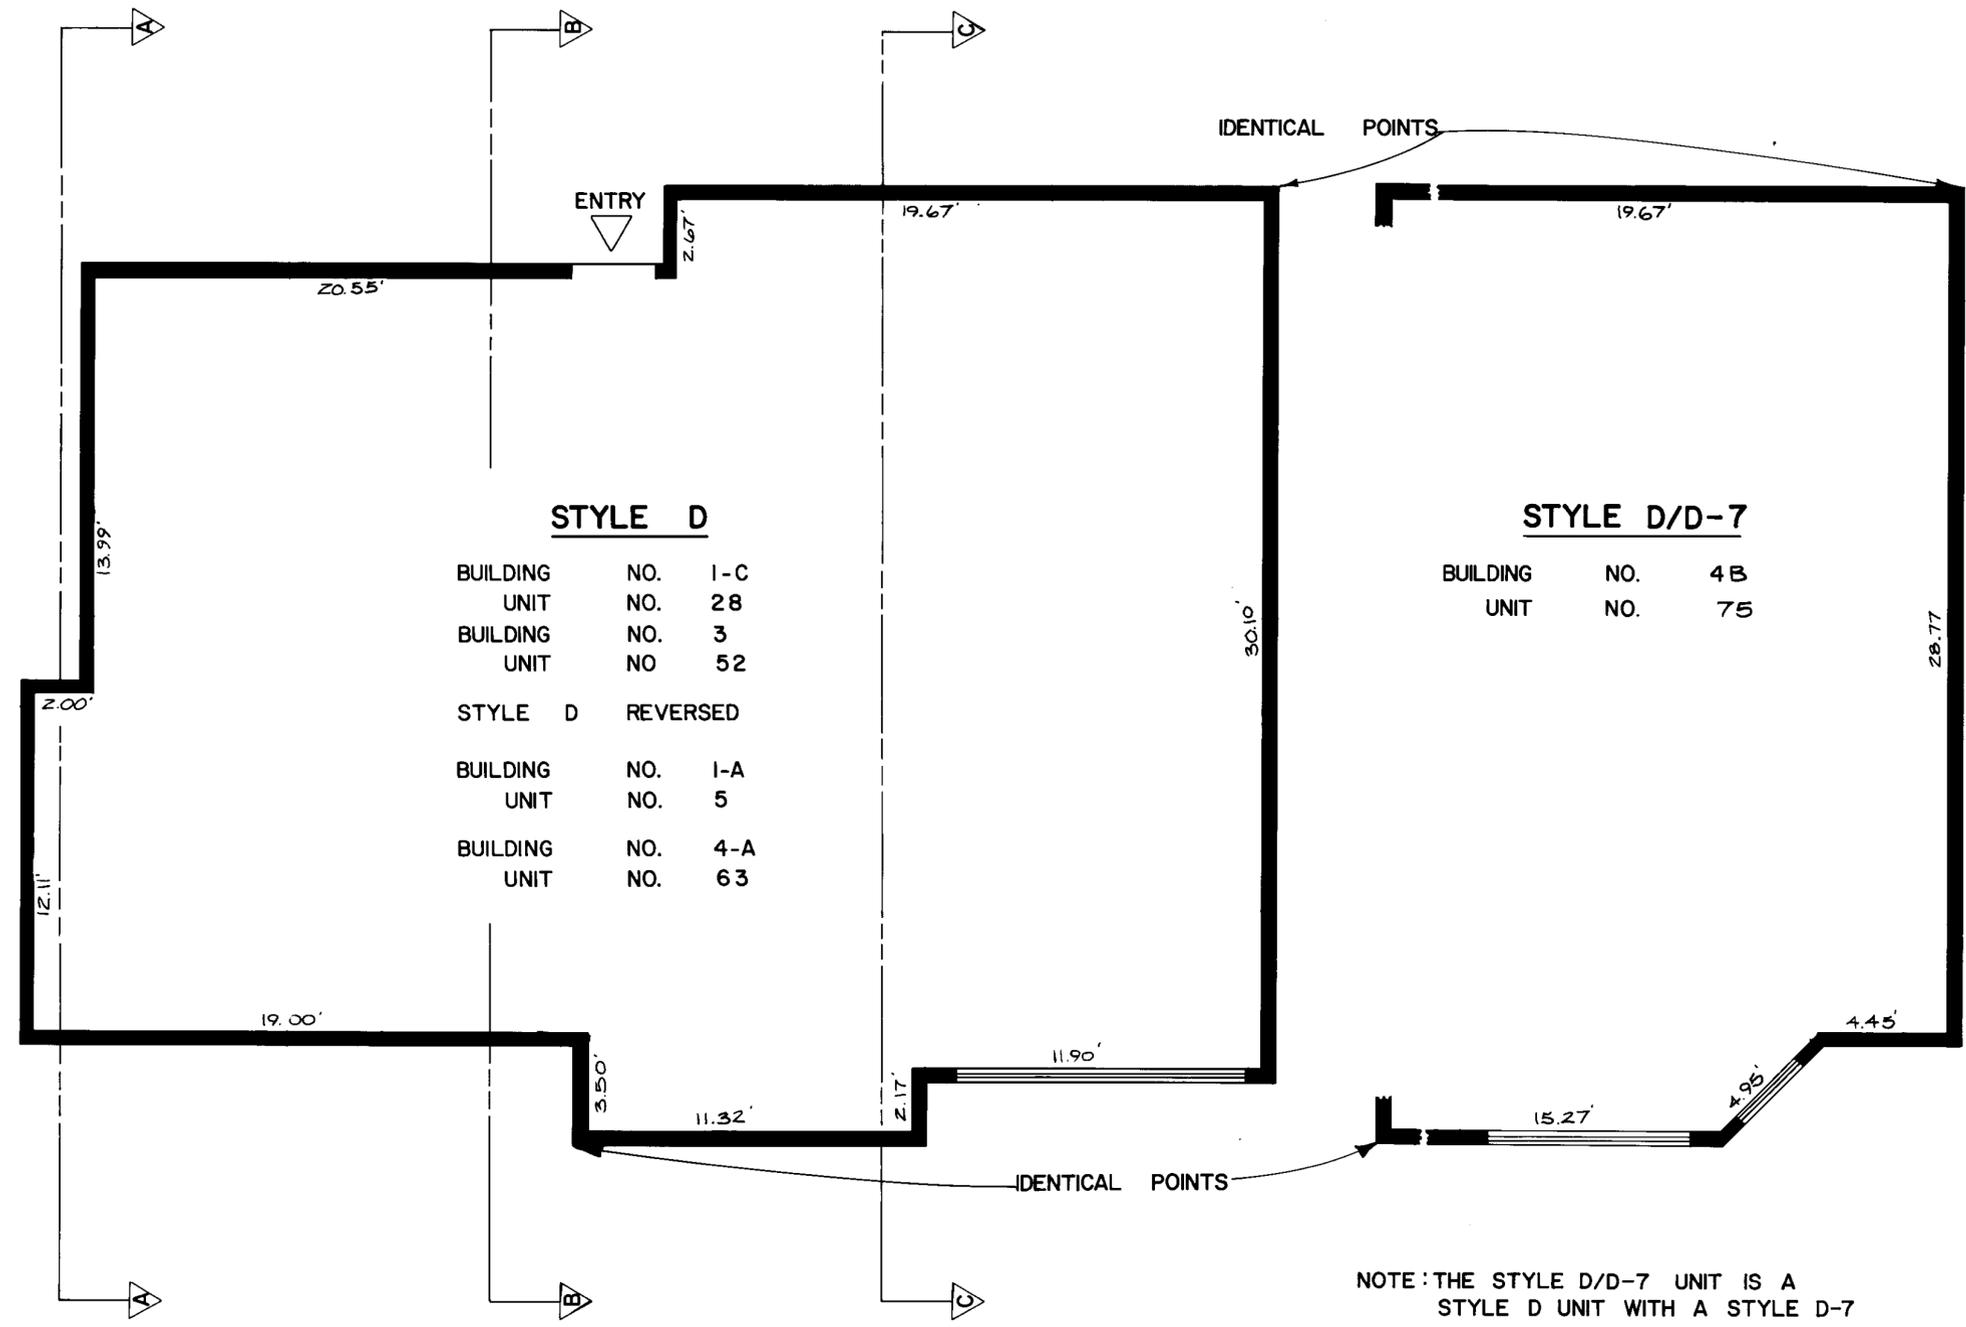

### STYLE D

BUILDING	NO.	1-C
UNIT	NO.	28
BUILDING	NO.	3
UNIT	NO.	52
STYLE D REVERSED		
BUILDING	NO.	1-A
UNIT	NO.	5
BUILDING	NO.	4-A
UNIT	NO.	63

### STYLE D/D-7

BUILDING	NO.	4B
UNIT	NO.	75

NOTE: THE STYLE D/D-7 UNIT IS A  
 STYLE D UNIT WITH A STYLE D-7  
 BALCONY AS SHOWN ABOVE