


Found Brass Cap
Marked 1/4 Corner
S 34 As Recorded
S 3 In M.B. 9, Page 3A

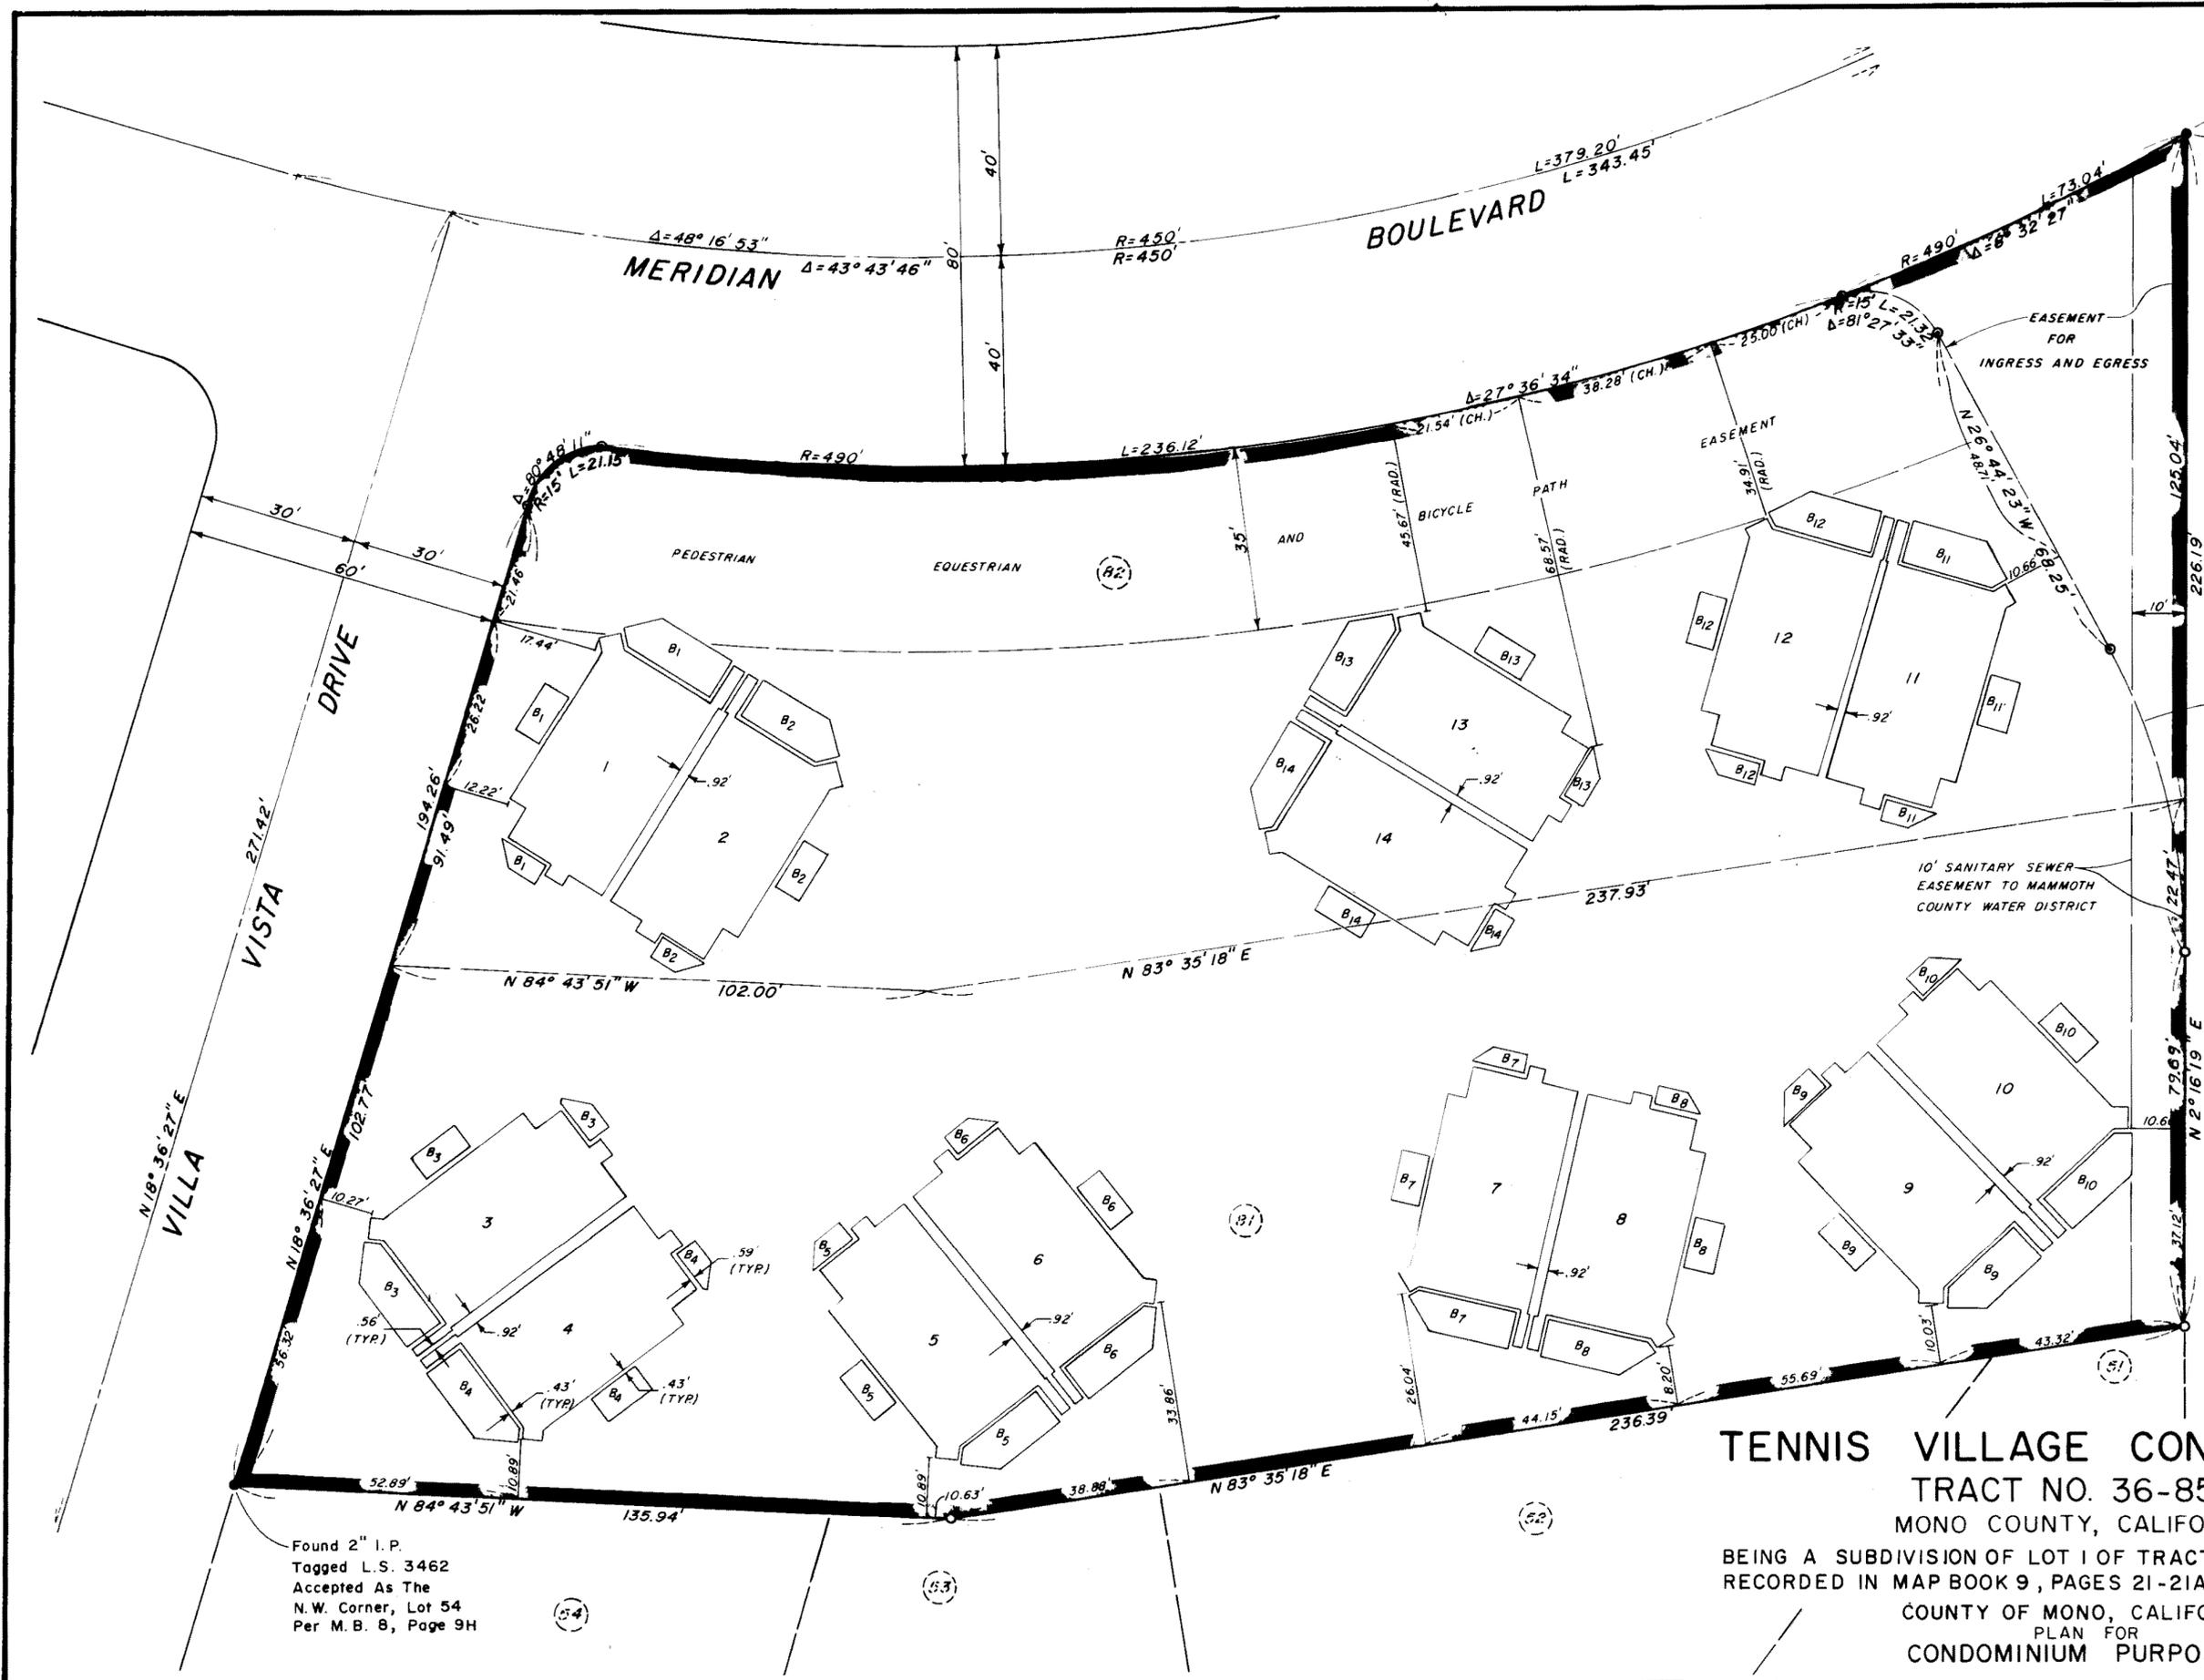

$\Delta=25^{\circ}19'56''$
 $R=120'$
 $L=53.05'$

LEGEND

- - Found Survey Monument As Noted
- - Set 1" I.P. Tagged R.C.E. 13512
- ⊙ - Set 2x2 Hub Tagged R.C.E. 13512

NOTES

1. See Sheet 2 For General Notes And Basis Of Bearings
2. 14 Condominium Units, 1.58 Acres
3. All Exterior Walls Are 0.43' In Thickness Unless Otherwise Noted

Found 2" I.P.
Tagged L.S. 3462
Accepted As The
N.W. Corner, Lot 54
Per M.B. 8, Page 9H

TENNIS VILLAGE CONDOMINIUMS
TRACT NO. 36-85
 MONO COUNTY, CALIFORNIA
 BEING A SUBDIVISION OF LOT 1 OF TRACT NO. 36-85 AS
 RECORDED IN MAP BOOK 9, PAGES 21-21A OF TRACT MAPS
 COUNTY OF MONO, CALIFORNIA
 PLAN FOR
 CONDOMINIUM PURPOSES