
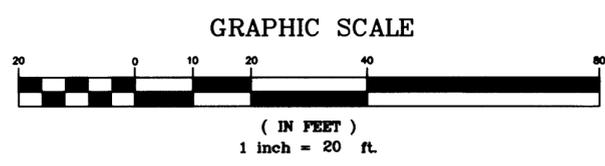


UNITS 105 THROUGH 114 AND UNITS 205 THROUGH 214

LOWER LIMITS FIRST LEVEL = 8164.00
 UPPER LIMITS FIRST LEVEL = 8173.08
 LOWER LIMITS SECOND LEVEL = 8174.33
 UPPER LIMITS SECOND LEVEL = 8183.41
 LOWER LIMITS THIRD LEVEL = 8184.66
 UPPER LIMITS THIRD LEVEL = 8193.74
 SEE SHEET 2 FOR BENCHMARK ELEVATION
 SEE SHEETS 4, 5, 6 FOR UNIT TYPES "A", "B", & "C"

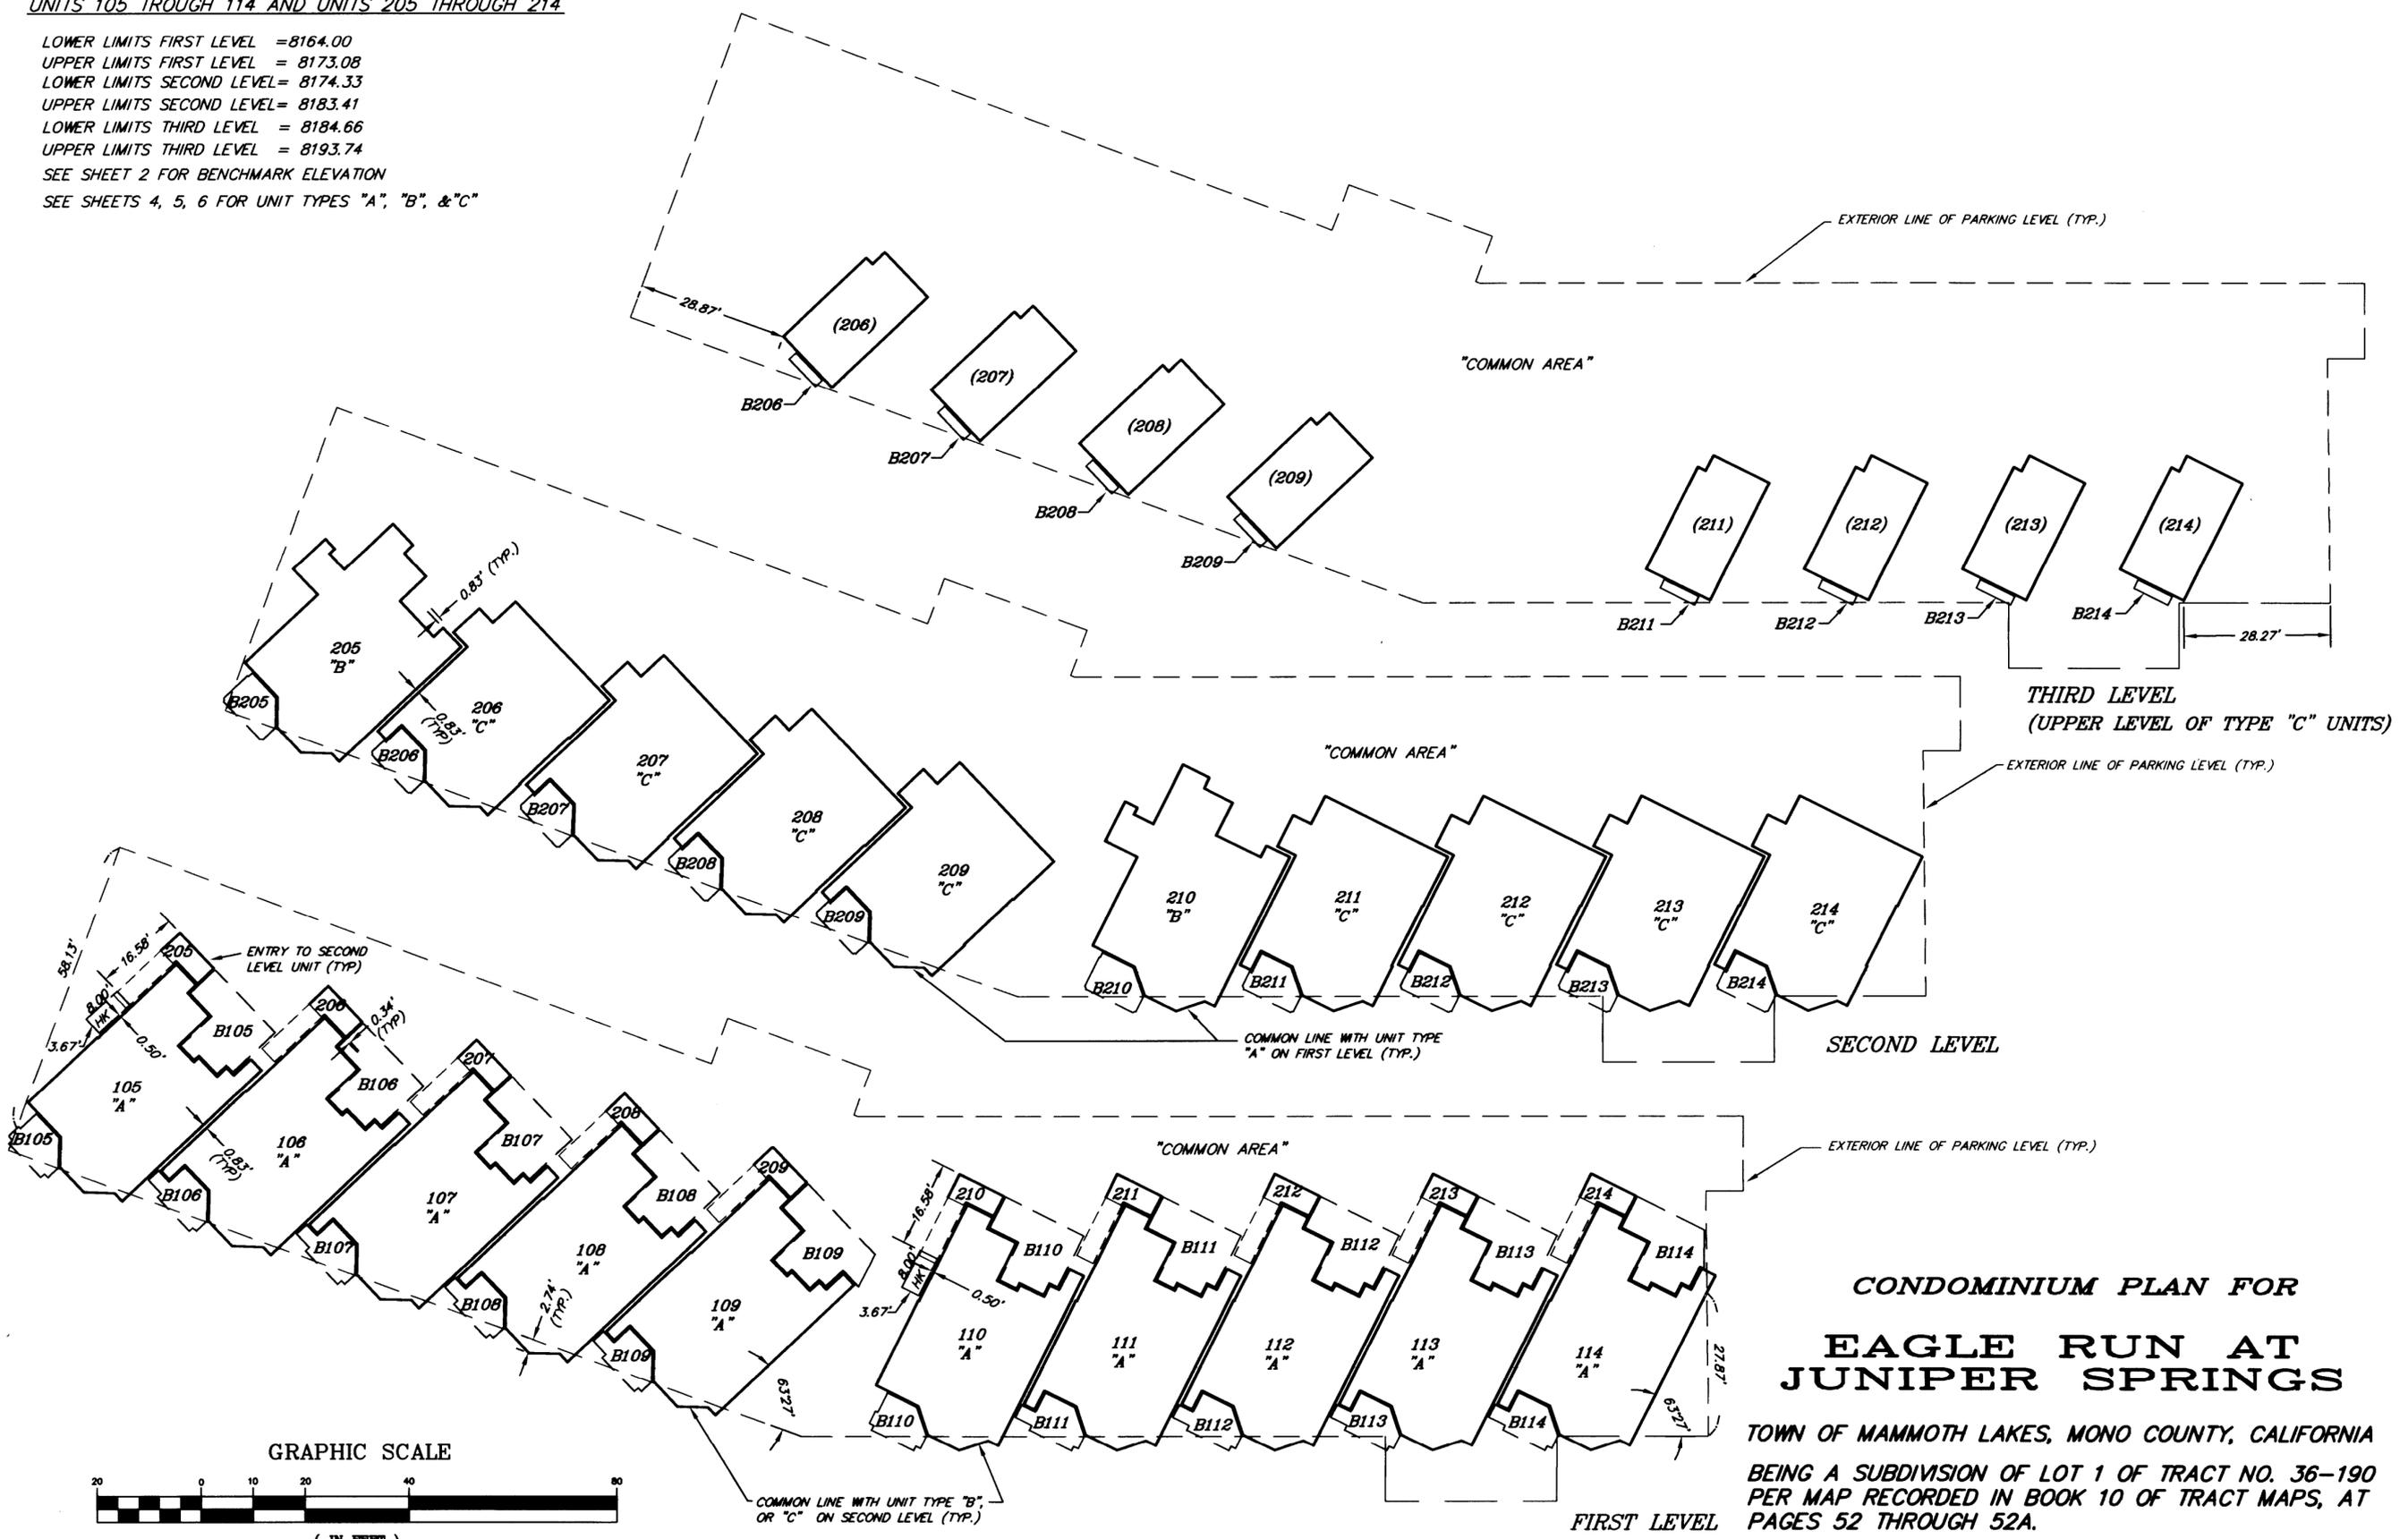

**CONDOMINIUM PLAN FOR
 EAGLE RUN AT
 JUNIPER SPRINGS**
 TOWN OF MAMMOTH LAKES, MONO COUNTY, CALIFORNIA
 BEING A SUBDIVISION OF LOT 1 OF TRACT NO. 36-190
 PER MAP RECORDED IN BOOK 10 OF TRACT MAPS, AT
 PAGES 52 THROUGH 52A.