


NOTES: FOR UNIT DIMENSIONS SEE SHEETS 10 AND 11
 FOR BUILDING SECTIONS SEE SHEETS 12 AND 13
 LOWER LIMIT ELEVATION OF UNITS AND EUCA'S = 8118.00
 UPPER LIMIT ELEVATION OF UNITS AND EUCA'S = 8126.50



**CONDOMINIUM PLAN FOR
 MONACHE AT THE
 VILLAGE AT MAMMOTH
 PHASE I**
 TOWN OF MAMMOTH LAKES, MONO COUNTY, CALIFORNIA
 BEING A SUBDIVISION OF LOT 1 OF TRACT NO. 36-210
 PER MAP RECORDED IN BOOK 10 OF TRACT MAPS, AT
 PAGES 89 THROUGH 89B

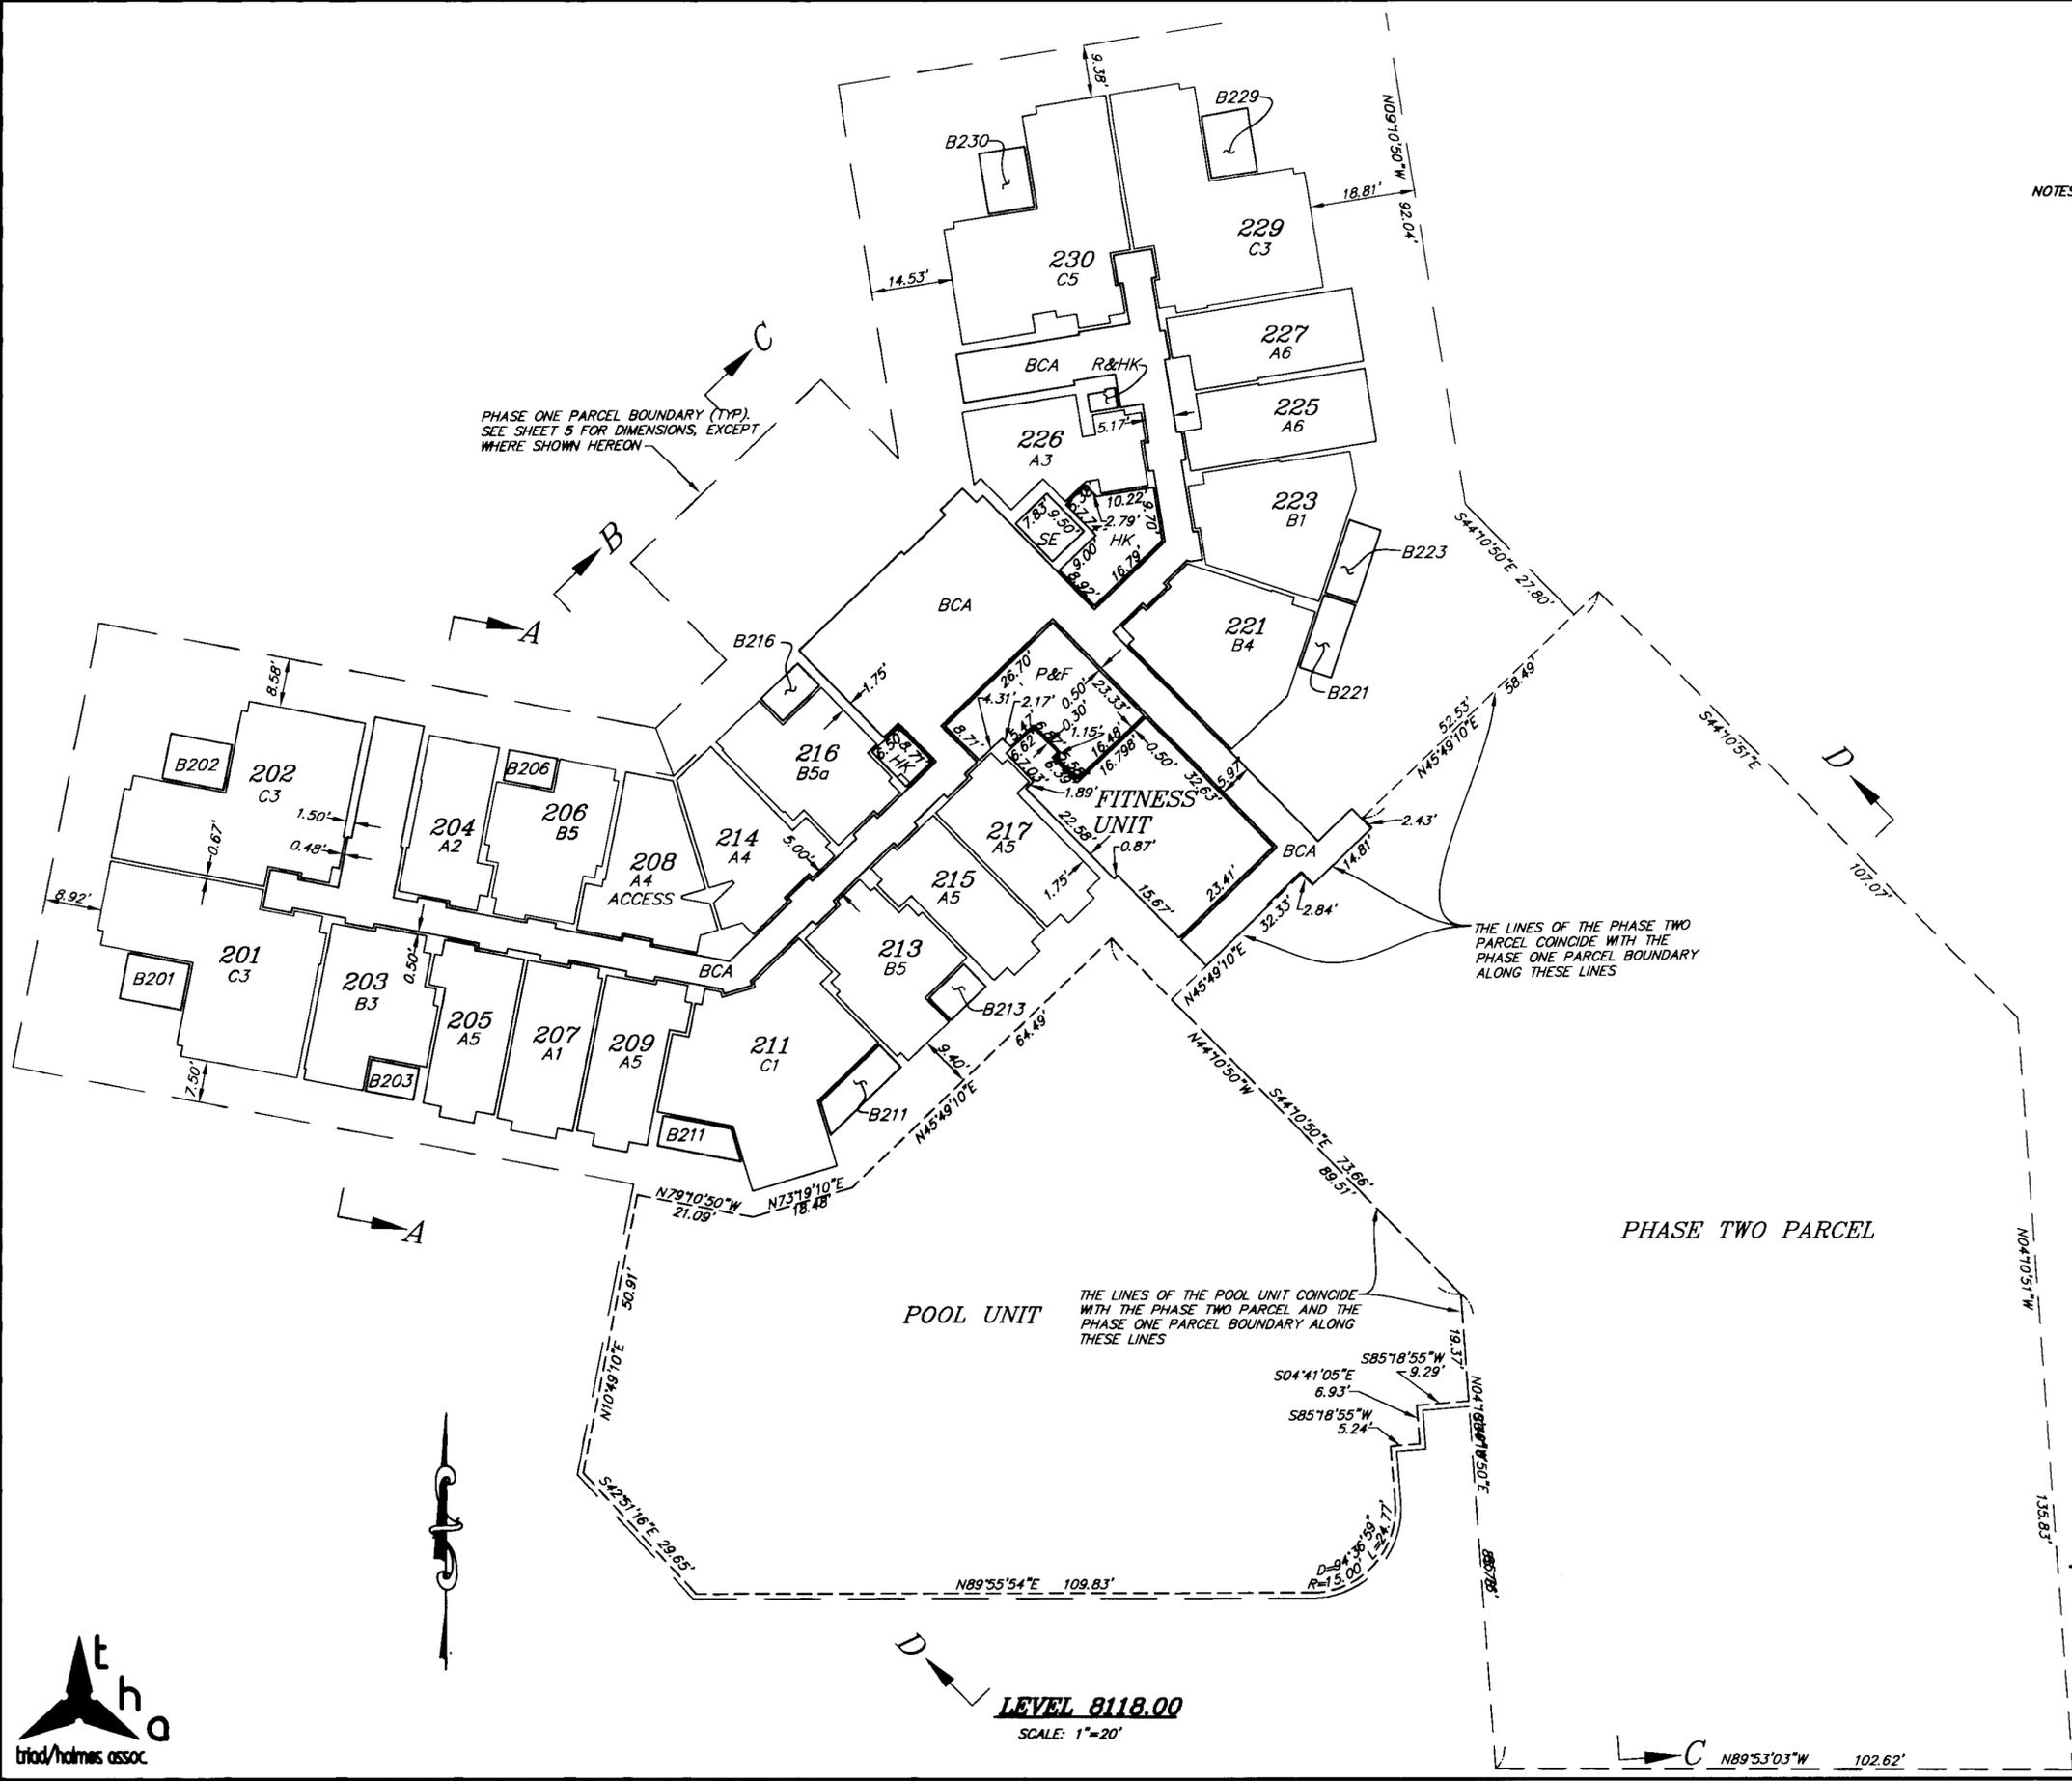

LEVEL 8118.00
 SCALE: 1"=20'