


FD. OLD HEWN STAKE & SCATTERED ROCK MOUND, BELIEVED TO BE THE ORIGINAL N.E. COR. OF SEC. 4 T. 4 S., R. 27 E., M.D.B. & M. SET BY A. Von SCHMIDT IN 1856 (VOL. 296-12)

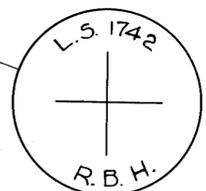

FD. 2" PIPE WITH 2"x 2" STAKE IN TOP & L.S. TAG # 1742, SET IN ROCK MOUND. (APPEARS TO HAVE BEEN SET FOR N.E. COR. OF SEC. 4, T. 4 S., R. 27 E. M.D.B. & M.)

I, WELLS OSBORN ABBOTT, HEREBY CERTIFY THAT I AM A REGISTERED CIVIL ENGINEER OF THE STATE OF CALIFORNIA, THAT THIS MAP CORRECTLY REPRESENTS A TRUE SURVEY MADE UNDER MY DIRECTION DURING THE PERIOD AUGUST 24 TO OCTOBER 7, 1953 AT THE REQUEST OF THE DEPARTMENT OF RECREATION AND PARKS OF THE CITY OF LOS ANGELES, AND THAT THE BEARINGS SHOWN HEREON ARE TRUE BEARINGS BASED ON AN OBSERVATION MADE ON POLARIS AND VERIFIED BY A SOLAR OBSERVATION.
DATE: Oct. 30, 1953

SIGNED: W. Osborn Abbott
R.E. No. 824

EXAMINED AND TRANSMITTED TO THE COUNTY RECORDER THIS 4th DAY OF November 1953


SIGNED: _____
COUNTY SURVEYOR, MONO COUNTY, CALIFORNIA

FILE NUMBER 9
FILED AT THE REQUEST OF DEPARTMENT OF WATER AND POWER OF THE CITY OF LOS ANGELES, THIS 4 DAY OF November 1953, AT 5 MINUTES PAST 7 O'CLOCK, A.M.

SIGNED: Devin P. Smith
COUNTY RECORDER, MONO COUNTY, CALIFORNIA

BY: _____
DEPUTY

ENLARGED DETAIL OF SPRING DEVELOPMENT
SCALE: 1" = 30'

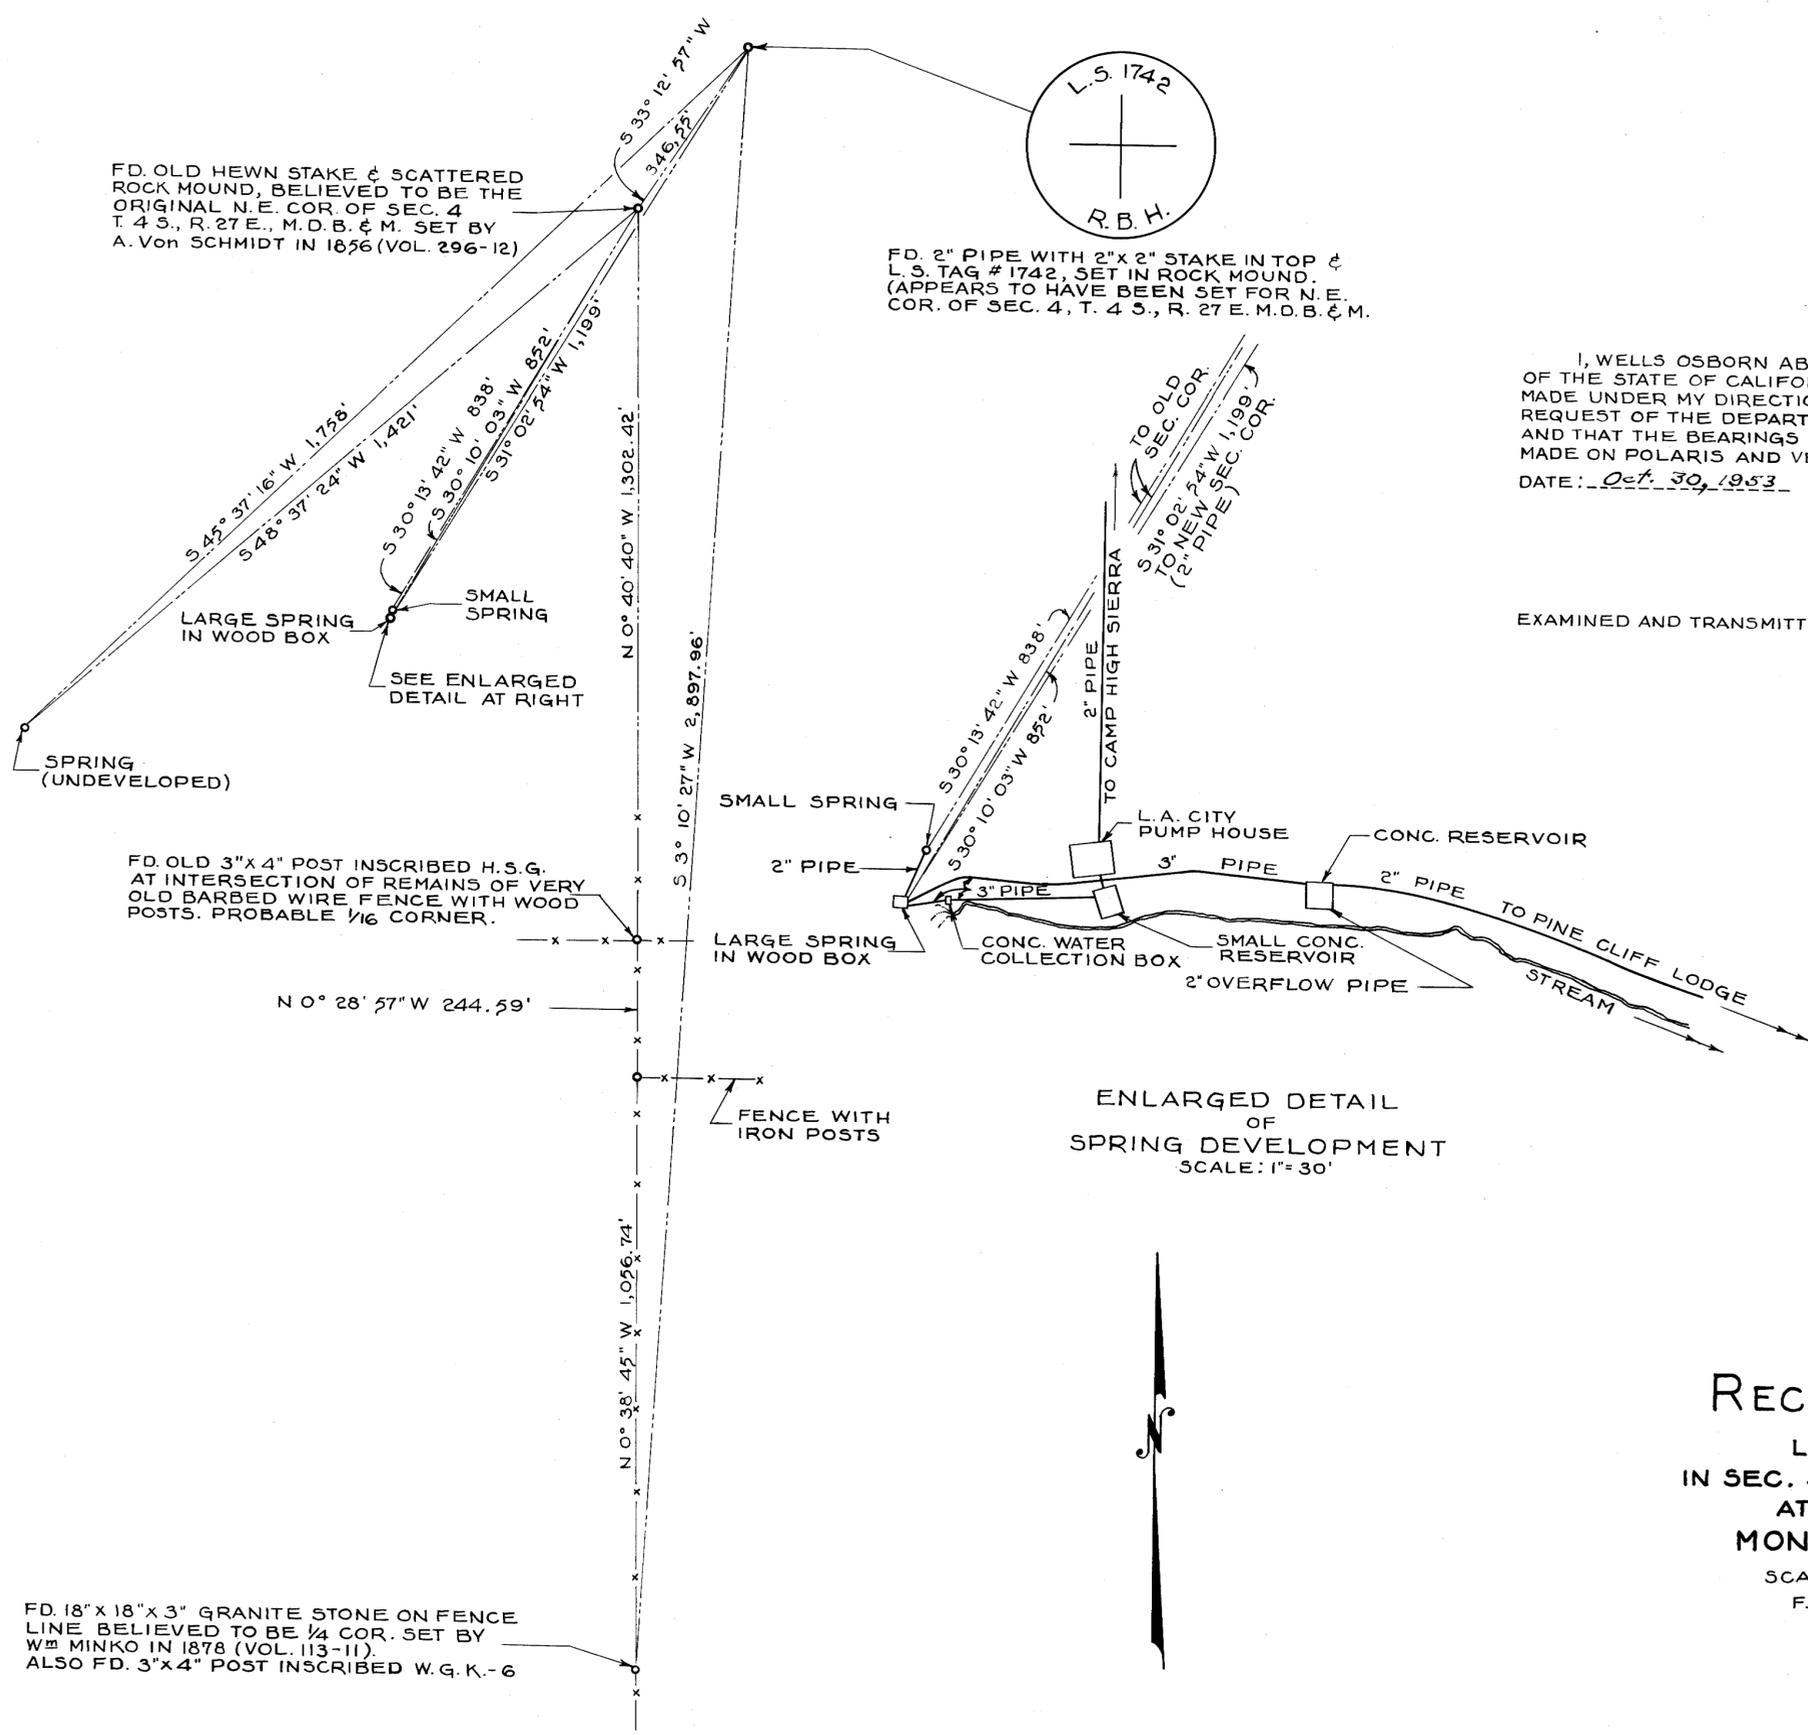

FD. 18" x 18" x 3" GRANITE STONE ON FENCE LINE BELIEVED TO BE 1/4 COR. SET BY W^m MINKO IN 1878 (VOL. 113-11). ALSO FD. 3"x 4" POST INSCRIBED W.G.K.-6

RECORD OF SURVEY
LOCATING SPRINGS
IN SEC. 4, T. 4 S., R. 27 E. M.D.B. & M.
AT CAMP HIGH SIERRA
MONO COUNTY, CALIFORNIA.
SCALE: 1" = 200' EXCEPT AS NOTED
F. B. 1206, PGS. 40-47, 49-50