

RECORD OF SURVEY

IN UNINCORPORATED TERRITORY OF THE COUNTY OF MONO

BEING A SURVEY OF A PORTION OF THE TOWNSITE OF BRIDGEPORT
IN SECTION 33, T.5N.,R.25E., MOUNT DIABLO MERIDIAN.

SURVEYED BY ENGINEERING SERVICE CORPORATION

THE BEARING N.81°49'49"E. OF THE NORTHERLY LINE OF MAIN STREET, AS REFERRED
TO IN BOOK 27, PAGE 190 OF OFFICIAL RECORDS OF THE COUNTY OF MONO, IS THE
BASIS OF BEARINGS FOR THIS SURVEY.

RECORDER'S CERTIFICATE

FILED FOR RECORD THIS 3rd DAY OF November,
19 59, AT 1:45 PM IN BOOK 2 OF Maps AT PAGE 24,
AT THE REQUEST OF ENGINEERING SERVICE CORPORATION.
G. A. Delaney
COUNTY RECORDER

SURVEYOR'S CERTIFICATE


THIS MAP CORRECTLY REPRESENTS A SURVEY MADE BY ME
OR UNDER MY DIRECTION IN CONFORMANCE WITH THE
REQUIREMENTS OF CHAPTER 15 OF DIVISION 3 OF THE
BUSINESS AND PROFESSIONS CODE AT THE REQUEST OF
CONTINENTAL SERVICE COMPANY IN OCTOBER, 1959.

Clifton A. King
L.S. NO. 2687

COUNTY SURVEYOR'S CERTIFICATE

THIS MAP HAS BEEN EXAMINED FOR CONFORMANCE WITH
THE REQUIREMENTS OF CHAPTER 15 OF DIVISION 3 OF
THE BUSINESS AND PROFESSIONS CODE THIS _____ DAY
OF _____, 19____.

COUNTY SURVEYOR

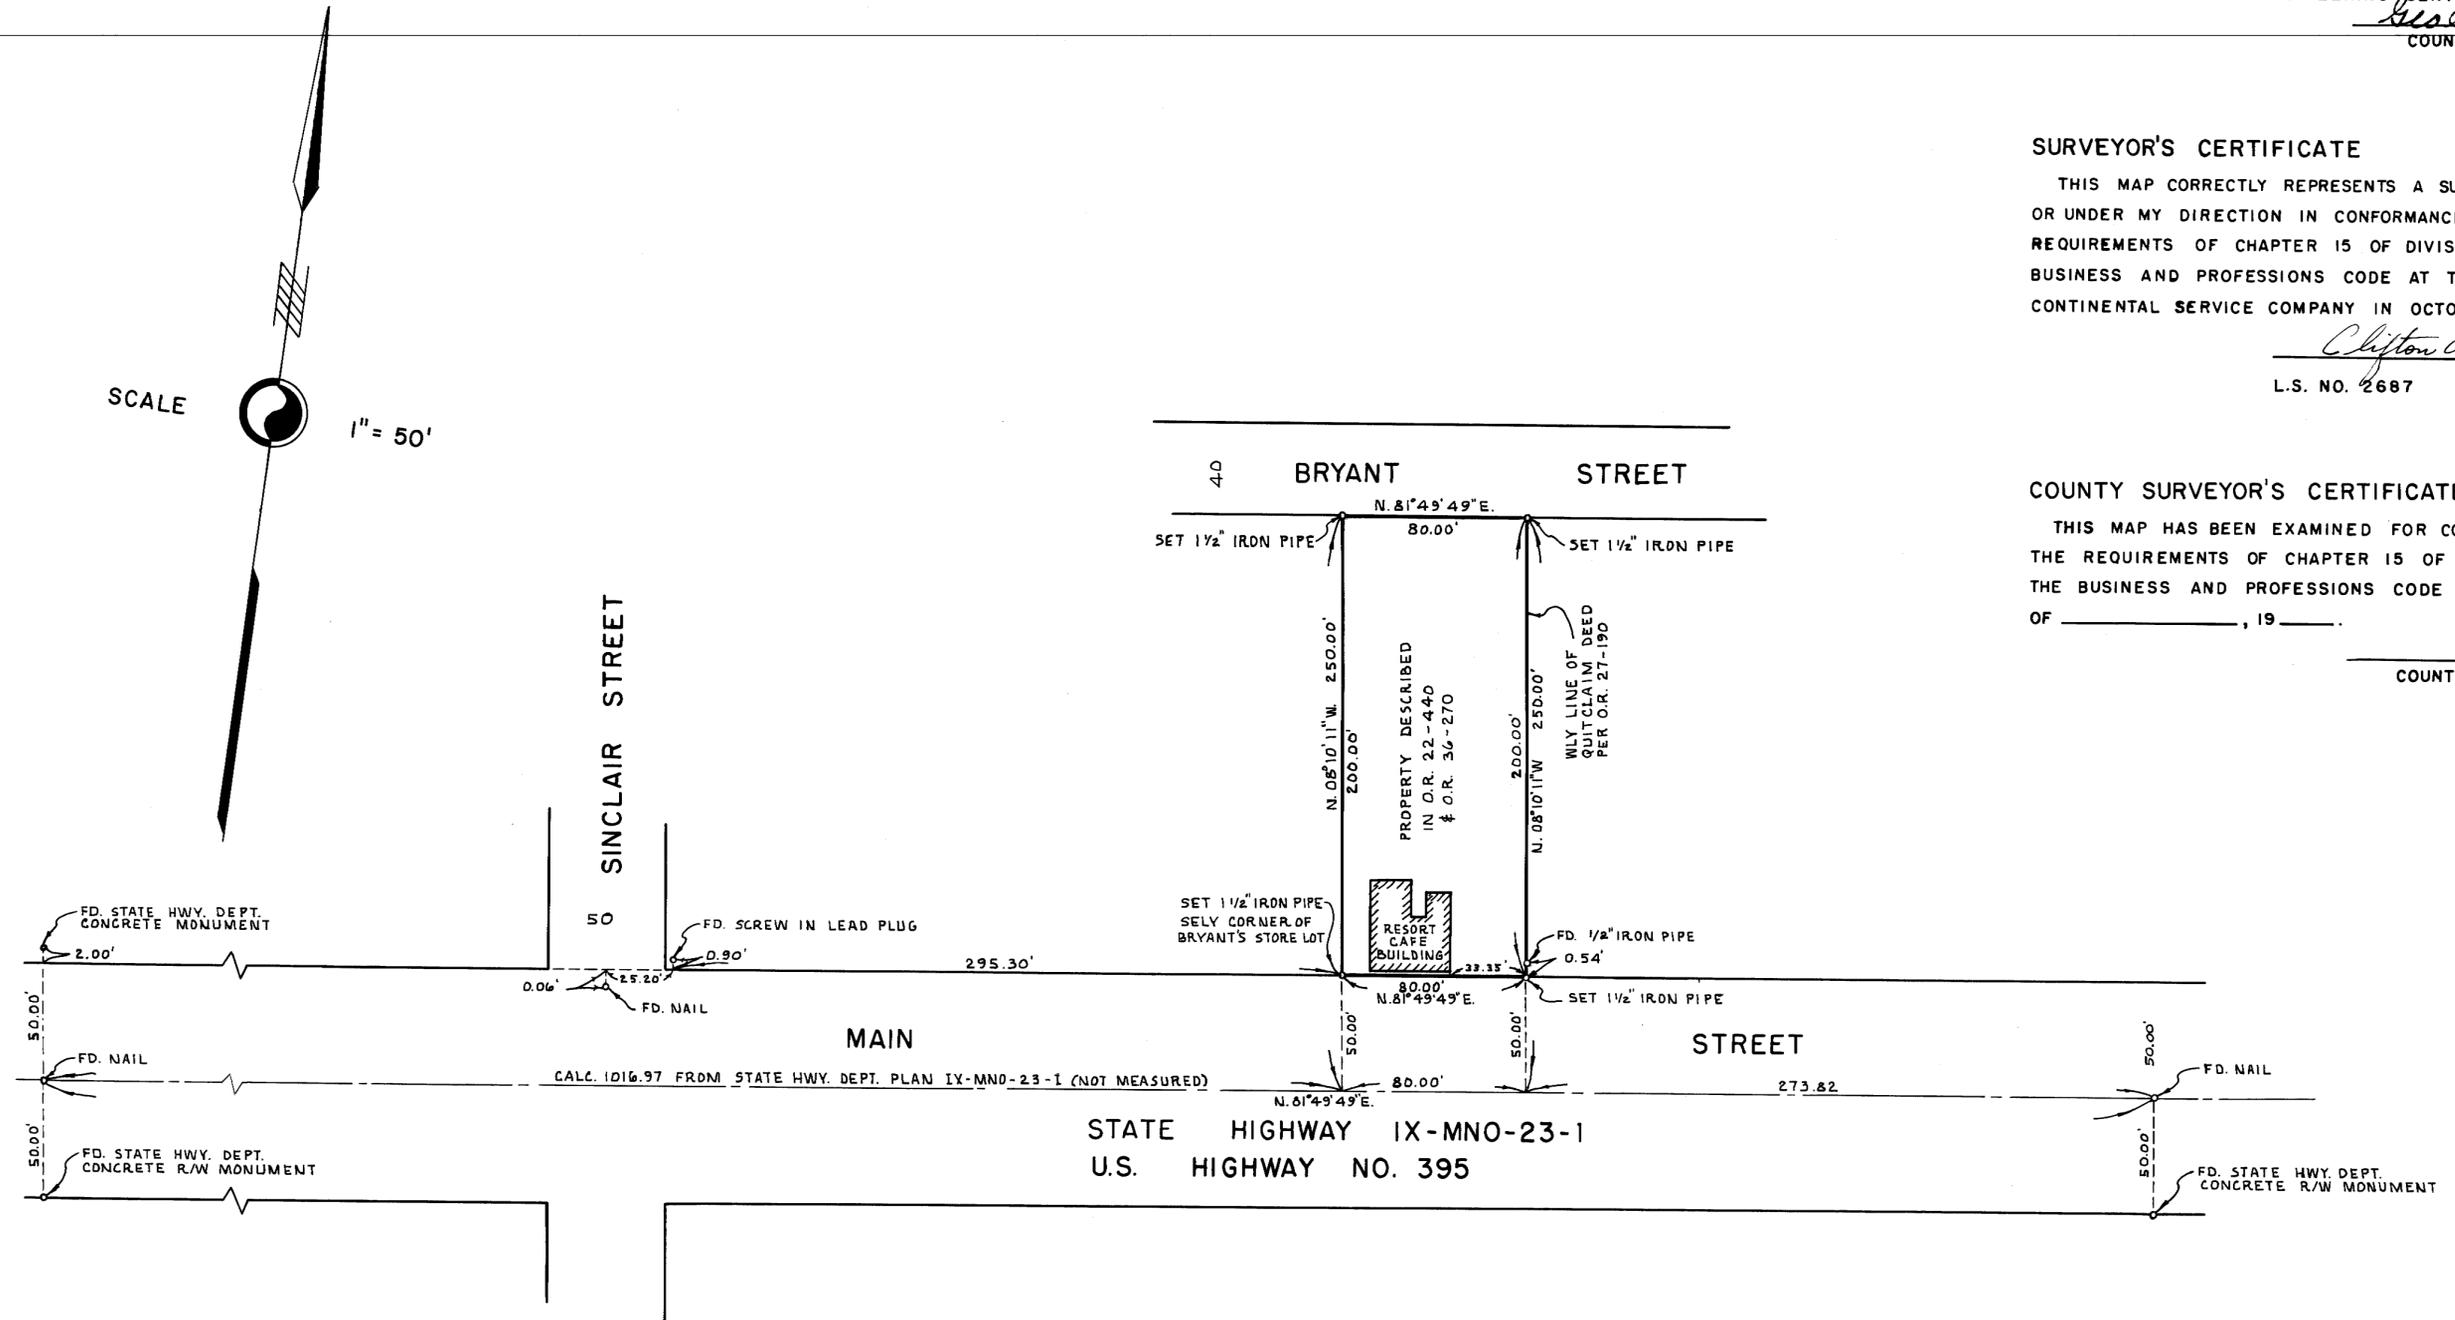

SCALE
1" = 50'