


RECORD OF SURVEY

IN UNINCORPORATED TERRITORY OF THE COUNTY OF MONO
BEING A SURVEY OF A PORTION OF THE N.W. ¼ OF SEC. 33
T. 5 N., R. 25 E., M.D.B. & M.

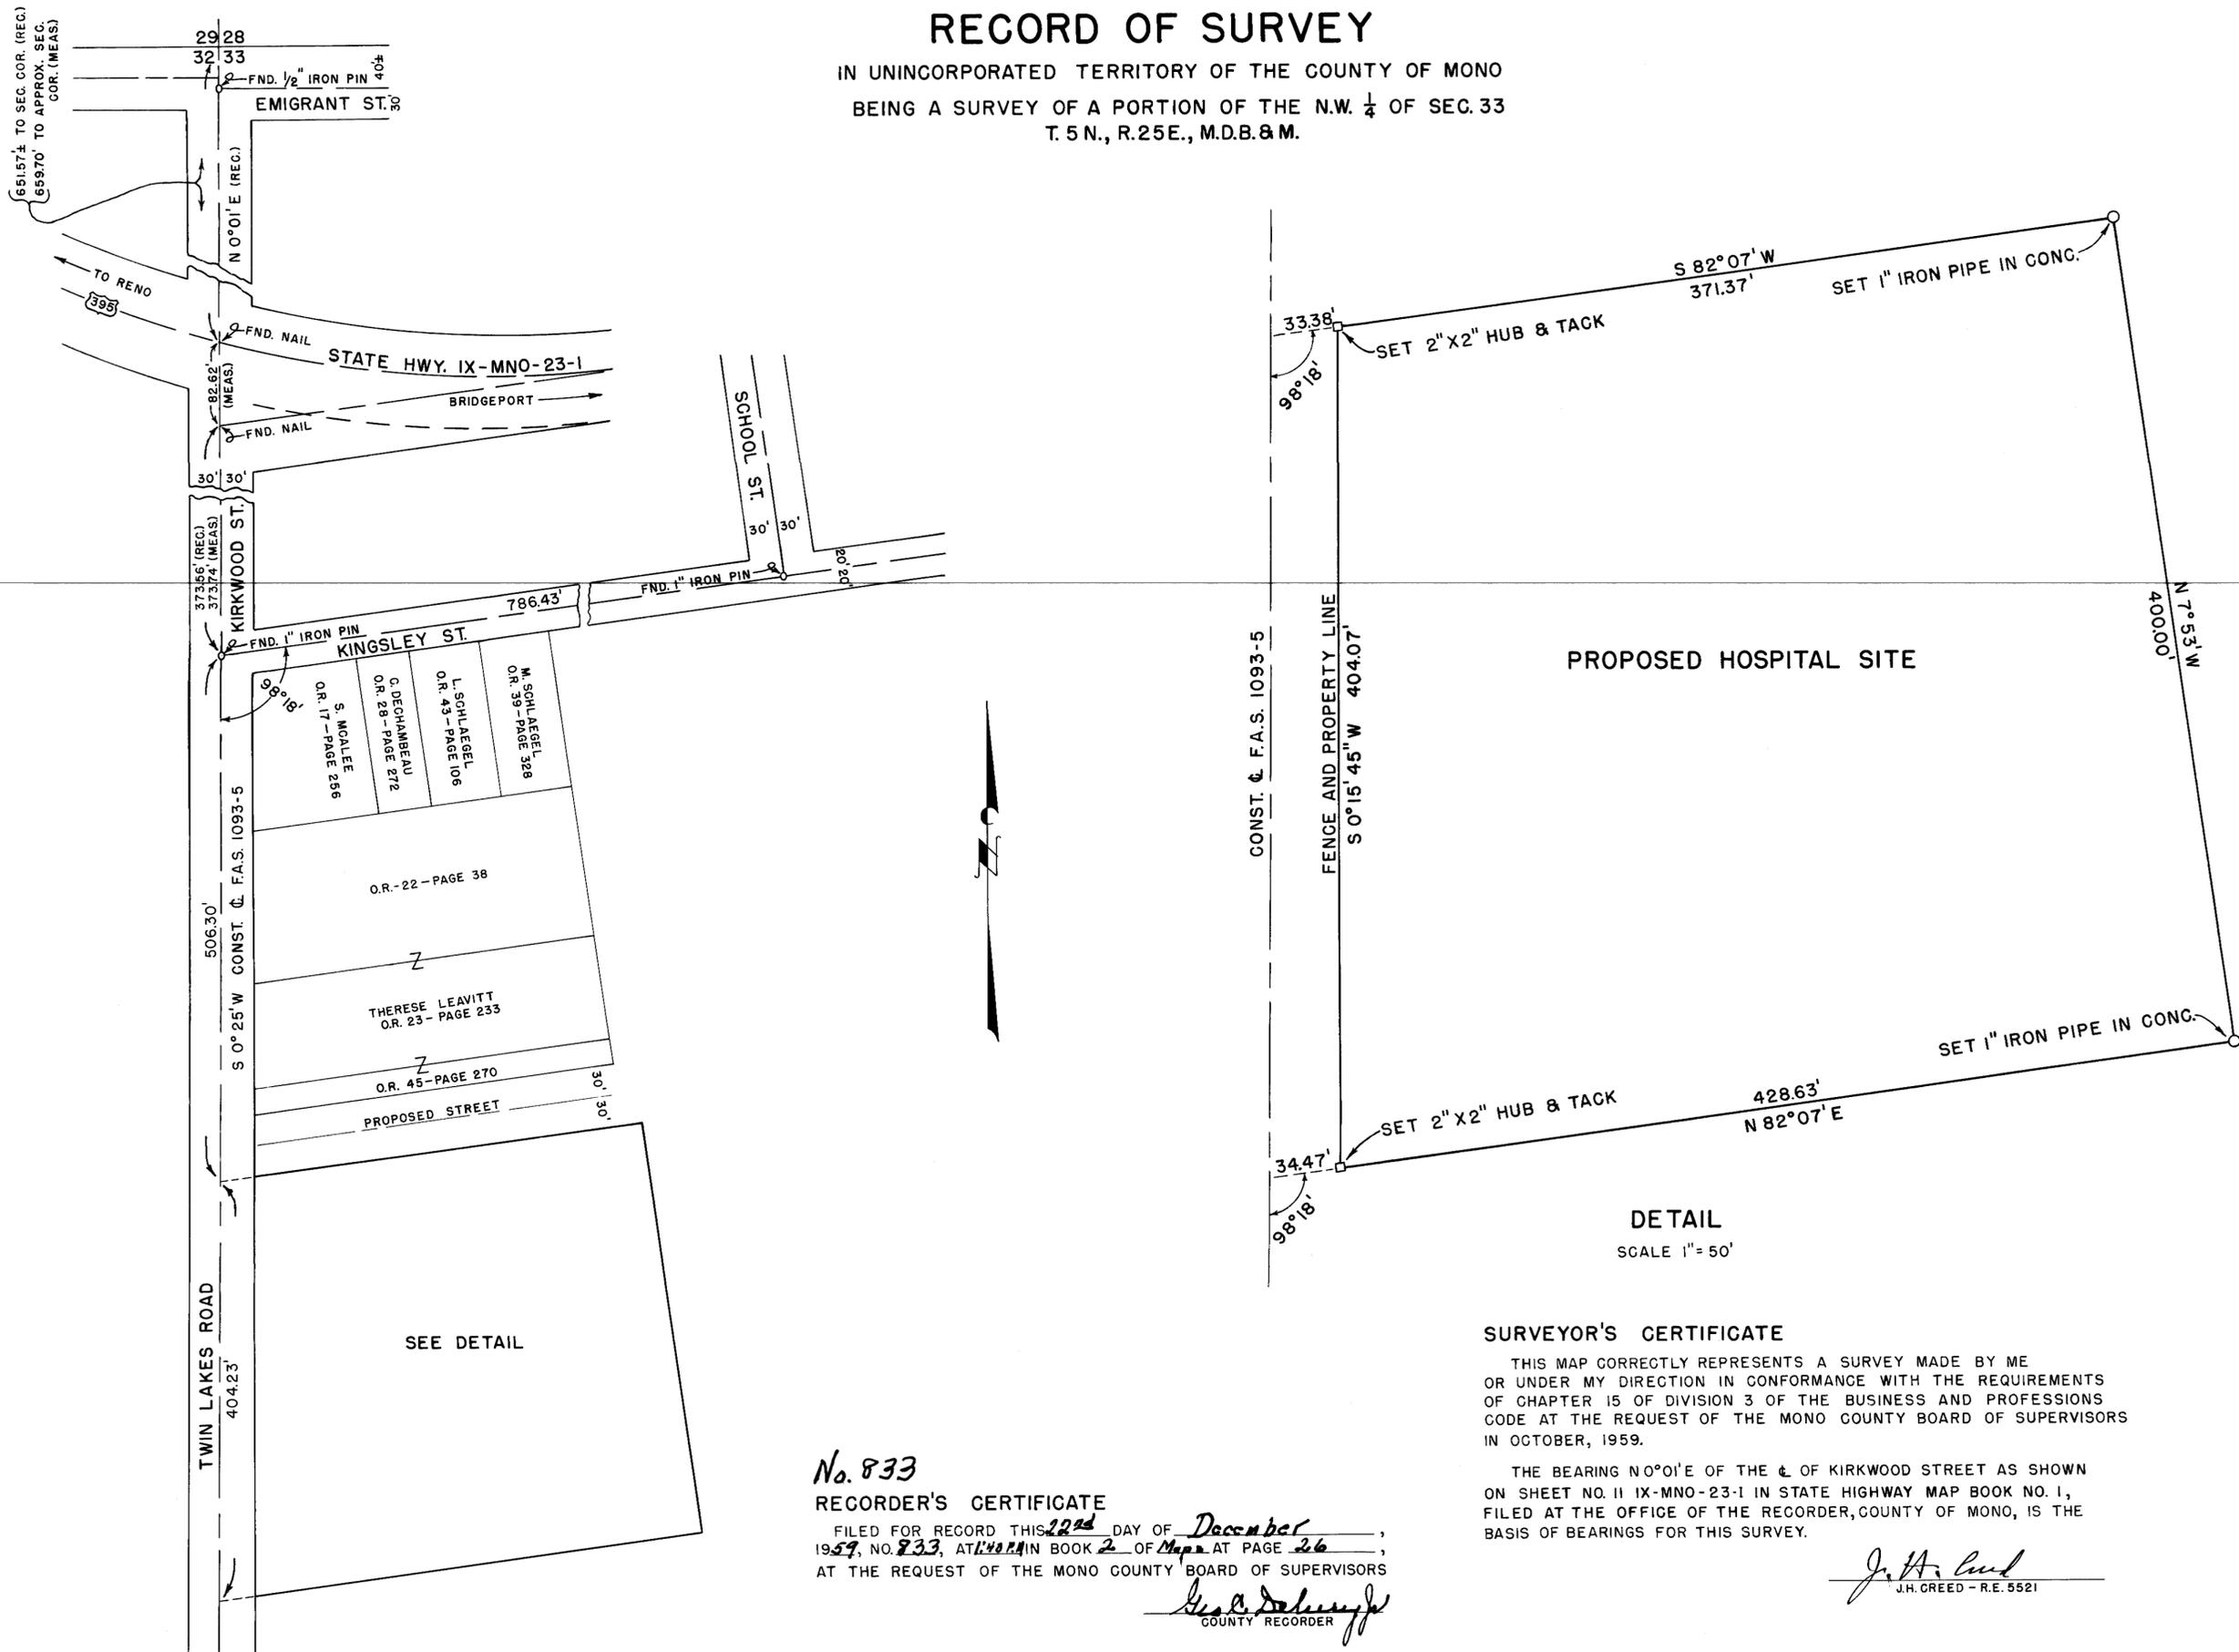

LOCATION
SCALE 1"=100'

PROPOSED HOSPITAL SITE

DETAIL
SCALE 1"=50'

SURVEYOR'S CERTIFICATE

THIS MAP CORRECTLY REPRESENTS A SURVEY MADE BY ME OR UNDER MY DIRECTION IN CONFORMANCE WITH THE REQUIREMENTS OF CHAPTER 15 OF DIVISION 3 OF THE BUSINESS AND PROFESSIONS CODE AT THE REQUEST OF THE MONO COUNTY BOARD OF SUPERVISORS IN OCTOBER, 1959.

THE BEARING N 0°01'E OF THE C. OF KIRKWOOD STREET AS SHOWN ON SHEET NO. 11 IX-MNO-23-1 IN STATE HIGHWAY MAP BOOK NO. 1, FILED AT THE OFFICE OF THE RECORDER, COUNTY OF MONO, IS THE BASIS OF BEARINGS FOR THIS SURVEY.

J.H. Creed
J.H. CREED - R.E. 5521

No. 833

RECORDER'S CERTIFICATE

FILED FOR RECORD THIS 22nd DAY OF December,
1959, NO. 833, AT 1:40 PM IN BOOK 2 OF Maps AT PAGE 26;
AT THE REQUEST OF THE MONO COUNTY BOARD OF SUPERVISORS

Scott DeLaney
COUNTY RECORDER