

I, B.W. WILLIAMSON DO HEREBY CERTIFY THAT THE SURVEY OF THE MAMMOTH HEIGHTS SUBDIVISION SHOWN ON THIS SHEET WAS MADE BY ME AS AUTHORIZED BY STANLEY F. HUDEC, LUCILLE M. HUDEC, AND CHARLES S. WEATHERFORD; ANN WEATHERFORD "OWNERS". ALL 107 CORNERS SHALL BE MARKED BY ME WITH AN IRON PIPE, CAPPED AND TAGGED RE 10180 IMMEDIATELY AFTER ROADS ARE CONSTRUCTED. CORNERS SHALL BE MARKED SUFFICIENT FOR THE SURVEY TO BE RETRACED.

B.W. Williamson  
REG. CIVIL ENGINEER (RE 10180)

THIS PROPOSED SUBDIVISION IS HEREBY APPROVED AS SHOWN, BY THE MONO COUNTY HEALTH DEPARTMENT

*John C. Nicholas*  
MONO COUNTY HEALTH OFFICER

No. 870  
FILED FOR RECORD THIS 31st DAY OF December, 1959, AT 1:35 P.M. IN BOOK 2 OF Maps AT PAGE 28, AT THE REQUEST OF Stanley F. Hudec

*Leslie Delaney*  
COUNTY RECORDER

DECLARATION OF RESTRICTIONS ARE RECORDED IN VOLUME 46 PAGE 267, OFFICIAL RECORDS MONO COUNTY. " 48 " 386

*Leslie Delaney*  
COUNTY RECORDER

I HEREBY CERTIFY THAT THIS MAP OF THE MAMMOTH HEIGHTS SUBDIVISION, WAS APPROVED BY THE MONO COUNTY BOARD OF SUPERVISORS, ON THE 6th DAY OF July, 1959.

*Leslie Delaney*  
CLERK OF THE BOARD

STATE OF California )  
COUNTY OF San Bernardino ) SS


WE, STANLEY F. HUDEC; LUCILLE M. HUDEC, AND CHARLES S. WEATHERFORD; ANN WEATHERFORD HEREBY CERTIFY THAT WE ARE THE OWNERS OF, OR HAVE SOME RIGHT, TITLE OR INTEREST IN AND TO THE REAL PROPERTY INCLUDED WITHIN THIS SUBDIVISION AND THAT WE ARE THE ONLY PERSONS WHOSE CONSENT IS NECESSARY TO PASS A CLEAR TITLE TO SAID PROPERTY, AND WE CONSENT TO THE PREPARATION AND RECORDATION OF THIS MAP AND SUBDIVISION AS SHOWN WITHIN THE COLORED BORDER LINES, AND HEREBY DEDICATE TO THE PUBLIC USE ANY ROADS SHOWN ON THIS MAP WITHIN THIS SUBDIVISION.

*Stanley F. Hudec*  
*Lucille M. Hudec*  
*Charles S. Weatherford*  
*Ann Weatherford*

STATE OF \_\_\_\_\_ )  
COUNTY OF \_\_\_\_\_ ) SS

ON THIS \_\_\_\_\_ DAY OF \_\_\_\_\_ IN THE YEAR OF OUR LORD ONE, THOUSAND NINE HUNDRED AND FIFTY \_\_\_\_\_, BEFORE ME \_\_\_\_\_ NOTARY PUBLIC IN AND FOR THE COUNTY OF \_\_\_\_\_ STATE OF \_\_\_\_\_ RESIDING THEREIN, DULY COMMISSIONED AND SWORN, PERSONALLY APPEARED STANLEY F. HUDEC; LUCILLE M. HUDEC; CHARLES S. AND ANN WEATHERFORD KNOWN TO ME TO BE THE PERSONS DESCRIBED IN AND WHOSE NAMES ARE SUBSCRIBED TO THIS INSTRUMENT AND ACKNOWLEDGED TO ME THAT THEY EXECUTED THE SAME. IN WITNESS WHEREOF I HAVE HEREUNTO SET MY HAND AND AFFIXED MY OFFICIAL SEAL IN SAID COUNTY OF \_\_\_\_\_ THE DAY AND YEAR IN THIS CERTIFICATE FIRST ABOVE WRITTEN.

NOTARY PUBLIC IN AND FOR THE COUNTY OF \_\_\_\_\_ STATE OF \_\_\_\_\_ MY COMMISSION EXPIRES \_\_\_\_\_

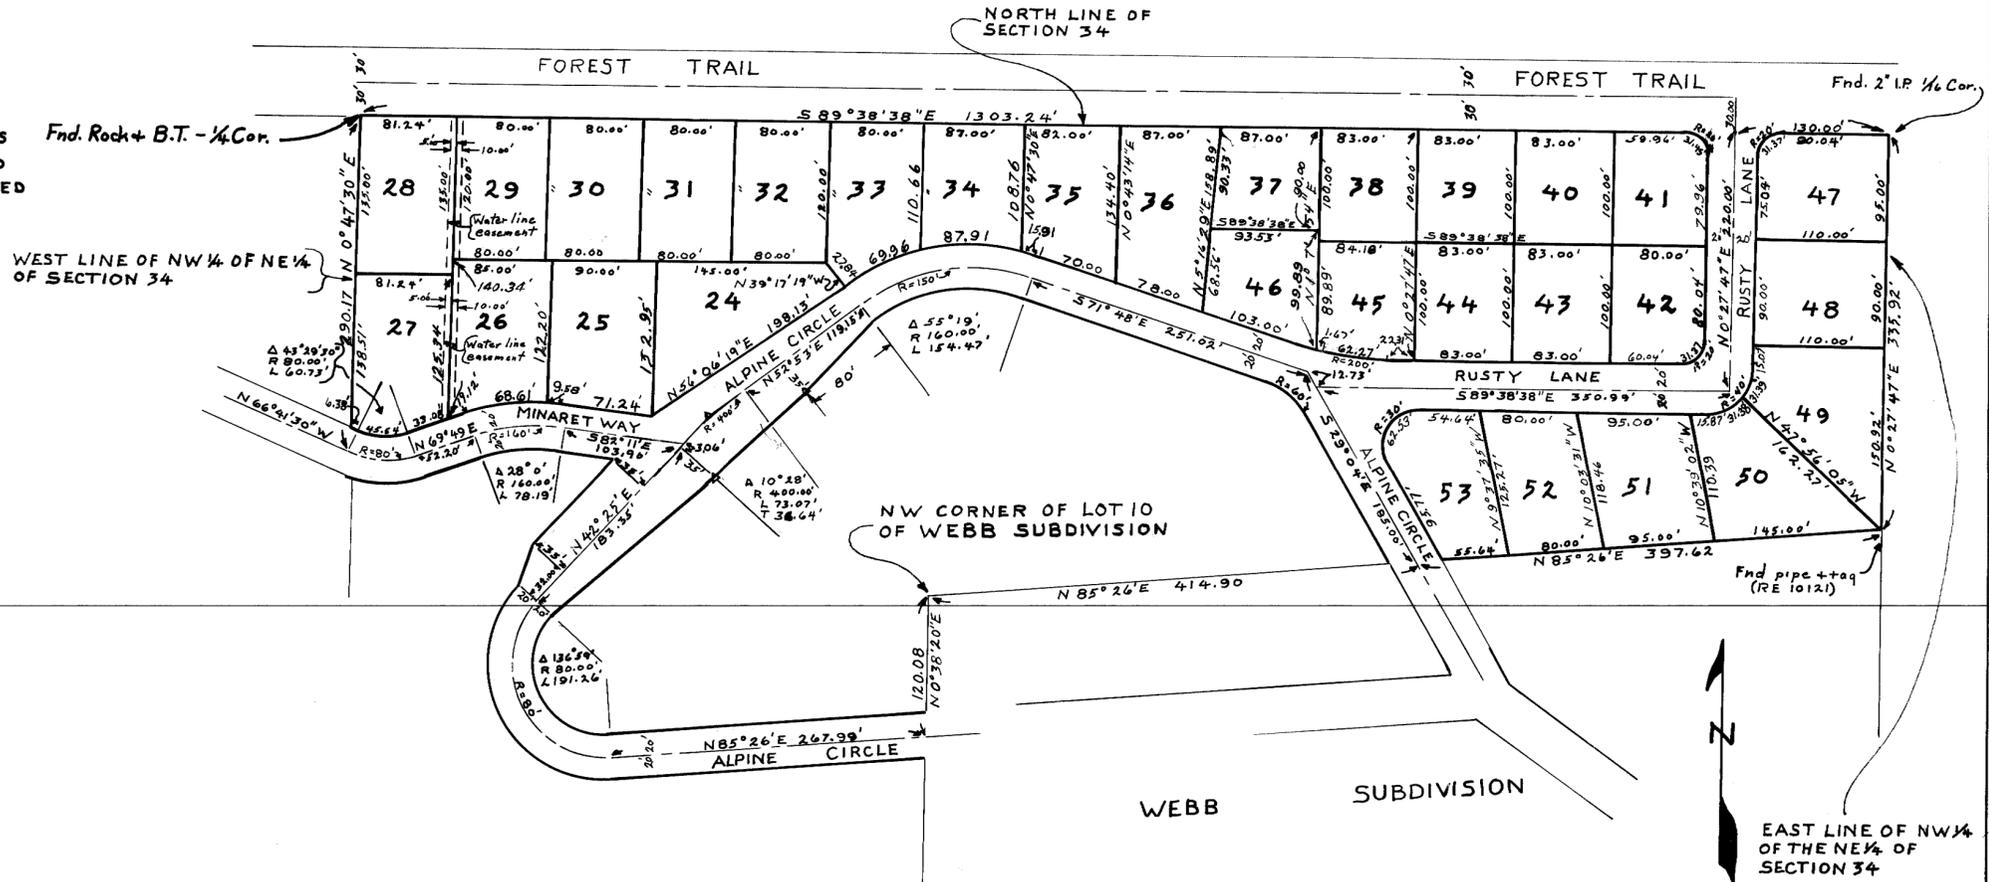

MAMMOTH HEIGHTS  
Subdivision Tract "A"  
In the NW 1/4 of the NE 1/4 of S 34,  
T 7 S, R 27 E, MDM, Mono County  
California July 1959  
Prepared by B.W. Williamson RE 10180