


Bearings are based on the record bearing of N 0° 17' 02" W of the east line of the map filed in Book 2 Page 18 of Maps.

This map has been examined for conformance with the requirements of Chapter 15 of Division 3 of the Business and Professions Code this \_\_\_ day of \_\_\_ 1960

\_\_\_\_\_  
County Surveyor

Scale 1" = 50'

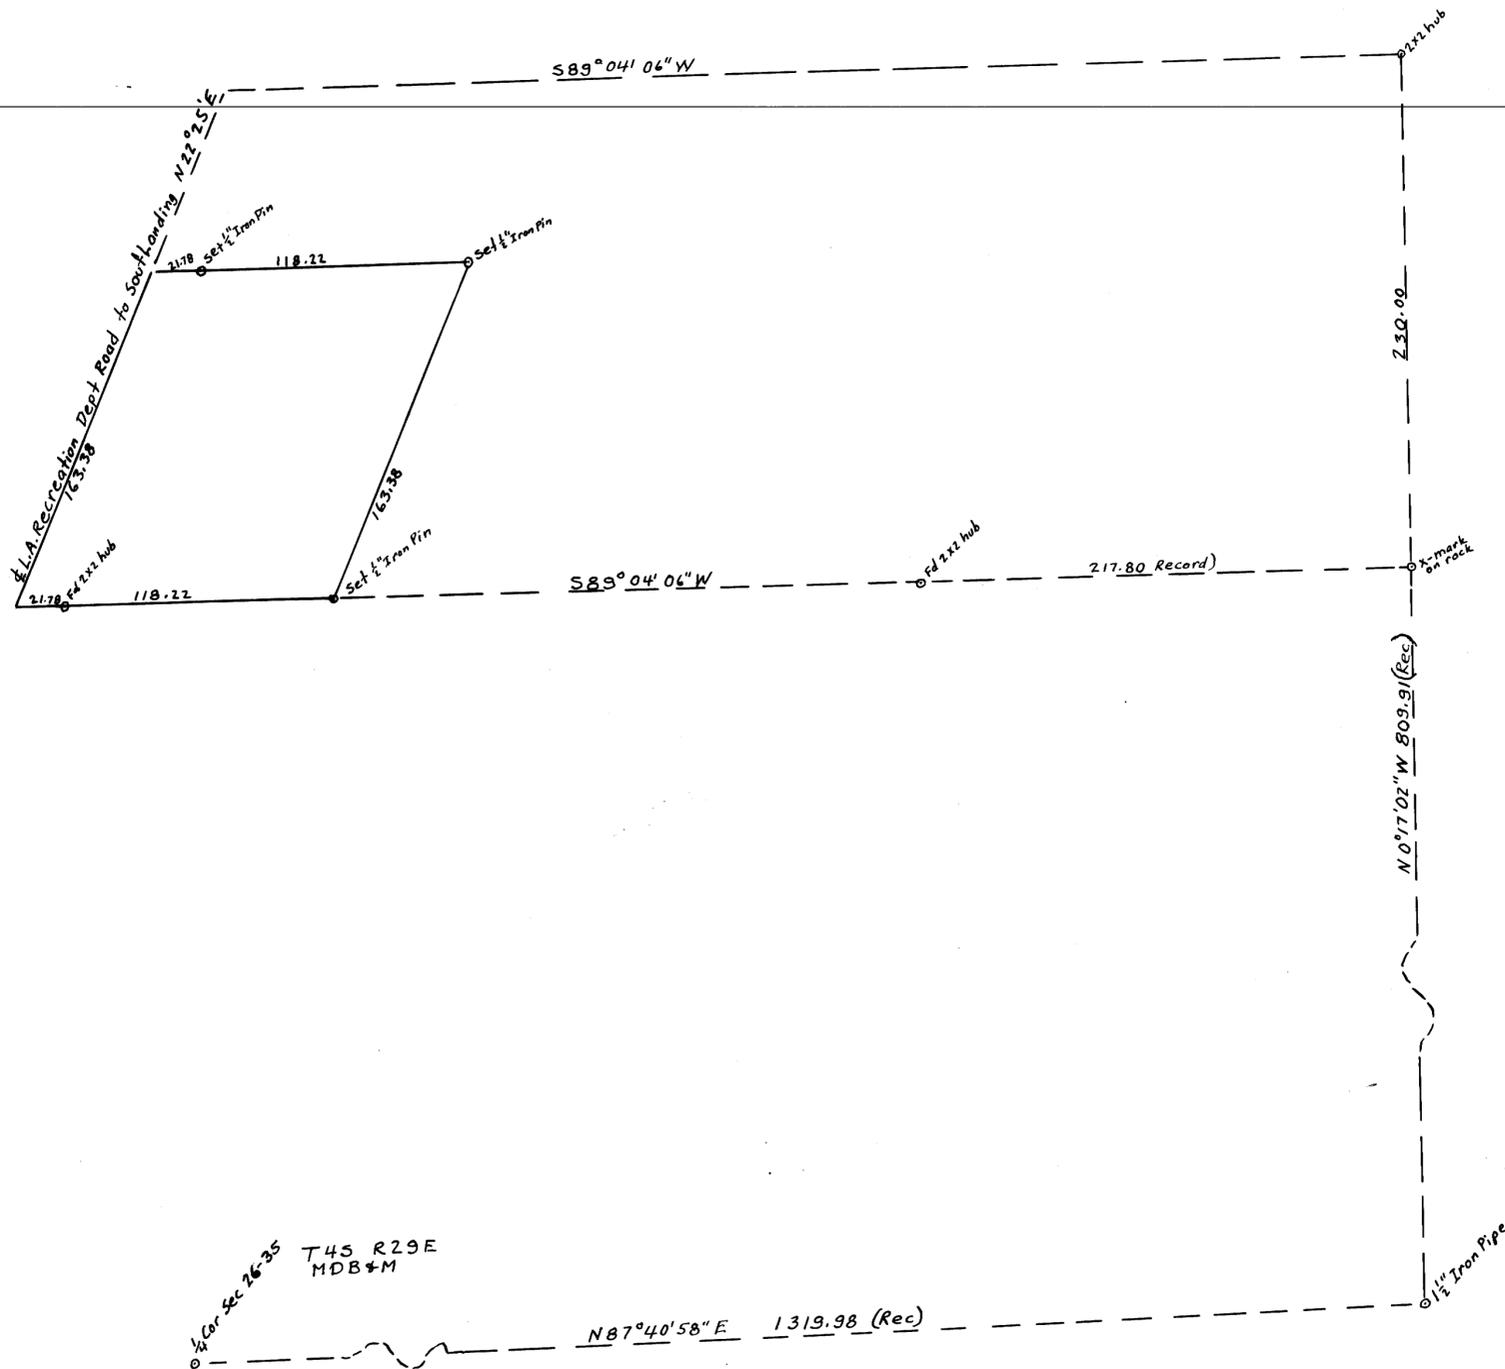

No. 1036

Filed for record this 9<sup>th</sup> day of March 1960 at 9:30 a.m. in Book 2 of Maps at Page 31 at the request of JH Creed

\_\_\_\_\_  
Geo. C. Delaney Jr.  
County Recorder Mono County California

# RECORD OF SURVEY MAP

This map correctly represents a survey made by me in conformance with the requirements of Chapter 15 of Division 3 of the Business and Professions Code.

\_\_\_\_\_  
J. A. Lud  
R.C.E. 5521