

SURVEYORS CERTIFICATE

THIS MAP CORRECTLY REPRESENTS A SURVEY MADE BY ME IN CONFORMANCE WITH THE REQUIREMENTS OF CH. 15 OF DIV 3 OF THE BUSINESS AND PROFESSIONS CODE AT THE REQUEST OF GEORGE CONN IN MAY 1960

Gordon B. Holmes
RCE 10.467

COUNTY SURVEYORS CERTIFICATE

THIS MAP HAS BEEN EXAMINED BY ME FOR CONFORMANCE WITH THE REQUIREMENTS OF CH 15. OF DIV 3 OF THE BUSINESS AND PROFESSIONS CODE THIS DAY OF _____, 1960

COUNTY SURVEYOR

No. 141 RECORDERS CERTIFICATE


FILED FOR RECORD THIS 27th DAY OF July, 1960 AT 2:22 PM. IN BOOK 2 OF MapJAT PAGE 40, AT REQUEST OF TITLE INSURANCE AND TRUST CO.

Geo. A. DeLong
COUNTY RECORDER

SURVEY IN T25, R26E, MDB & M PORTION OF NE 1/4 NW 1/4 SEC. 14

NOTES:
BEARINGS BASED ON SOLAR OBSERVATION
OLD & NEW SECTION LINES BASED ON U.S. FOREST SERVICE MAP PREPARED IN 1947
EXCEPTIONS SHOWN ARE THOSE DESCRIBED IN GRANT DEED TO GEORGE CONN & MILDRED BLINN CONN FILED IN VOLUME 20 OF OFFICIAL RECORDS PAGE 338 RECORDS OF MONO COUNTY, CALIF MAR 14, 1945

SCALE 1" = 40'

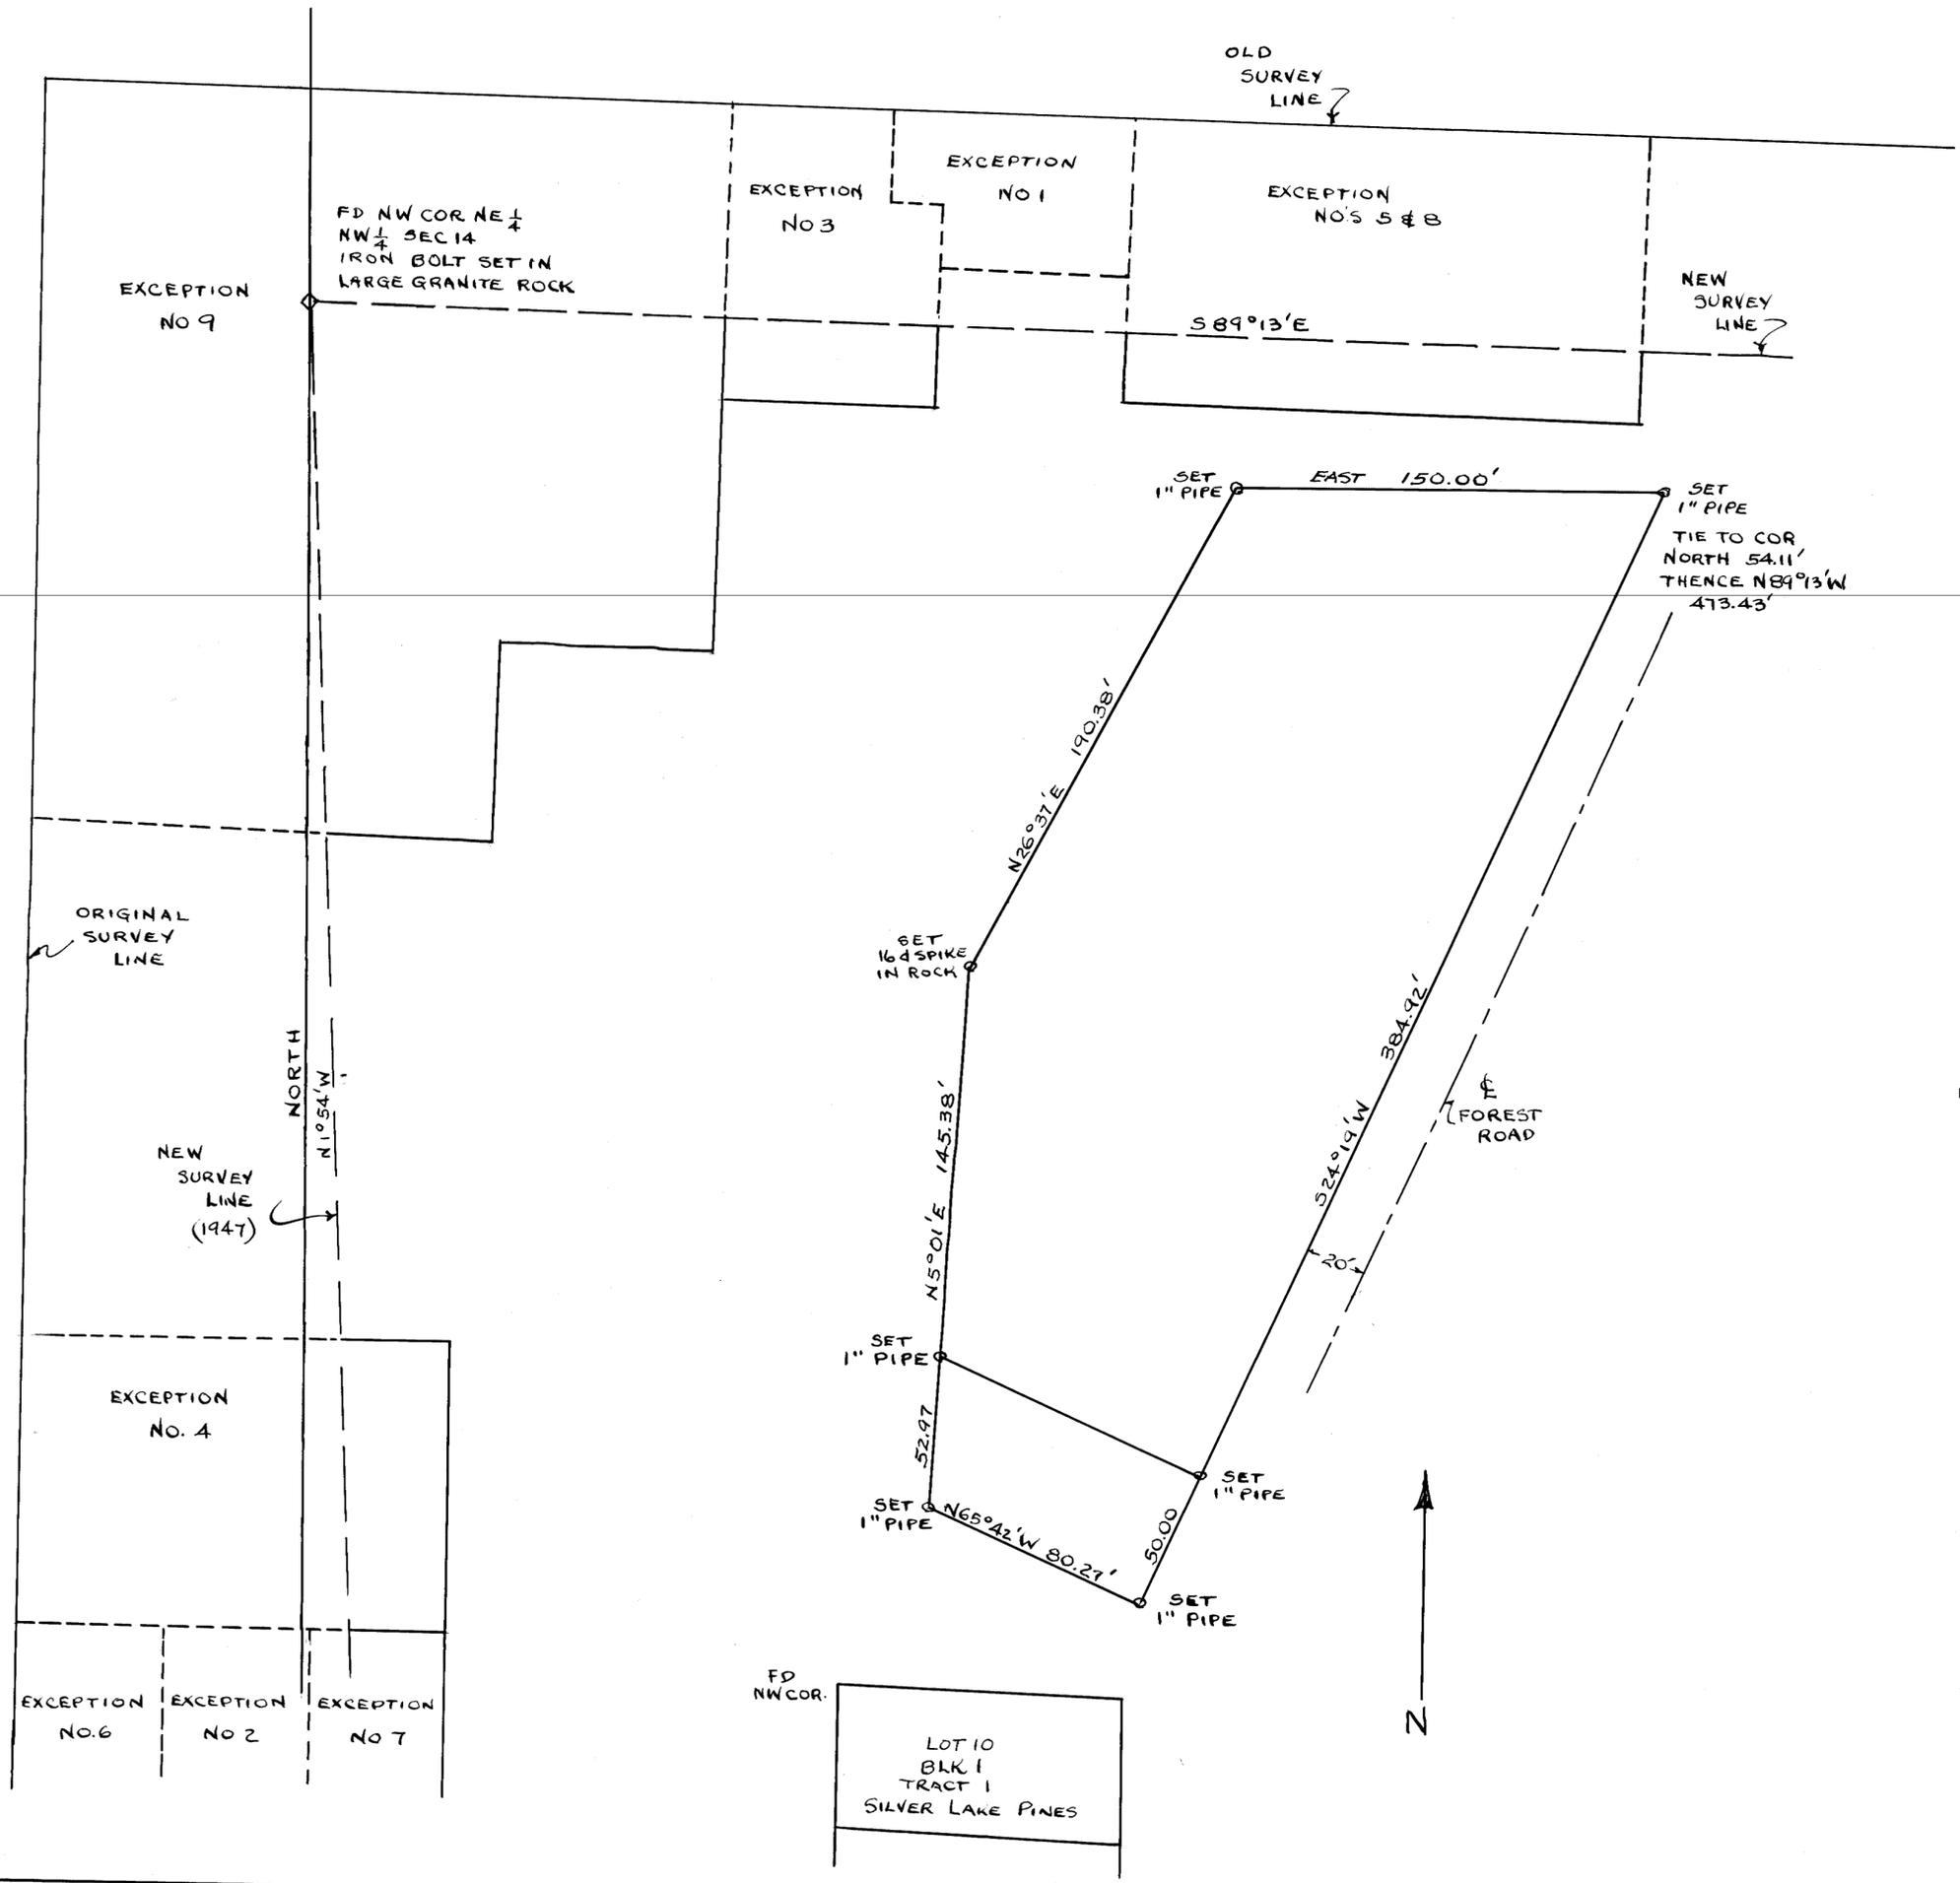

FD NW COR. NE 1/4 NW 1/4 SEC 14
IRON BOLT SET IN
LARGE GRANITE ROCK

EXCEPTION
NO 9

EXCEPTION
NO 3

EXCEPTION
NO 1

EXCEPTION
NO'S 5 & 8

NEW
SURVEY
LINE

SET
1" PIPE

SET
1" PIPE

TIE TO COR.
NORTH 54.11'
THENCE N89°13'W
473.43'

ORIGINAL
SURVEY
LINE

NORTH
N1054'W

NEW
SURVEY
LINE
(1947)

SET
16 1/2 SPIKE
IN
ROCK

FOREST
ROAD

EXCEPTION
NO. 4

SET
1" PIPE

SET
1" PIPE

SET
1" PIPE

FD
NW COR.

LOT 10
BLK 1
TRACT 1
SILVER LAKE PINES

EXCEPTION
NO. 6

EXCEPTION
NO 2

EXCEPTION
NO 7

