
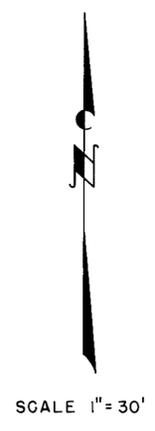


RECORD OF SURVEY

N.E. 1/4 S.W. 1/4, SEC. 22
T.4 N., R.25 E., M.D.B.&M
COUNTY OF MONO
STATE OF CALIFORNIA

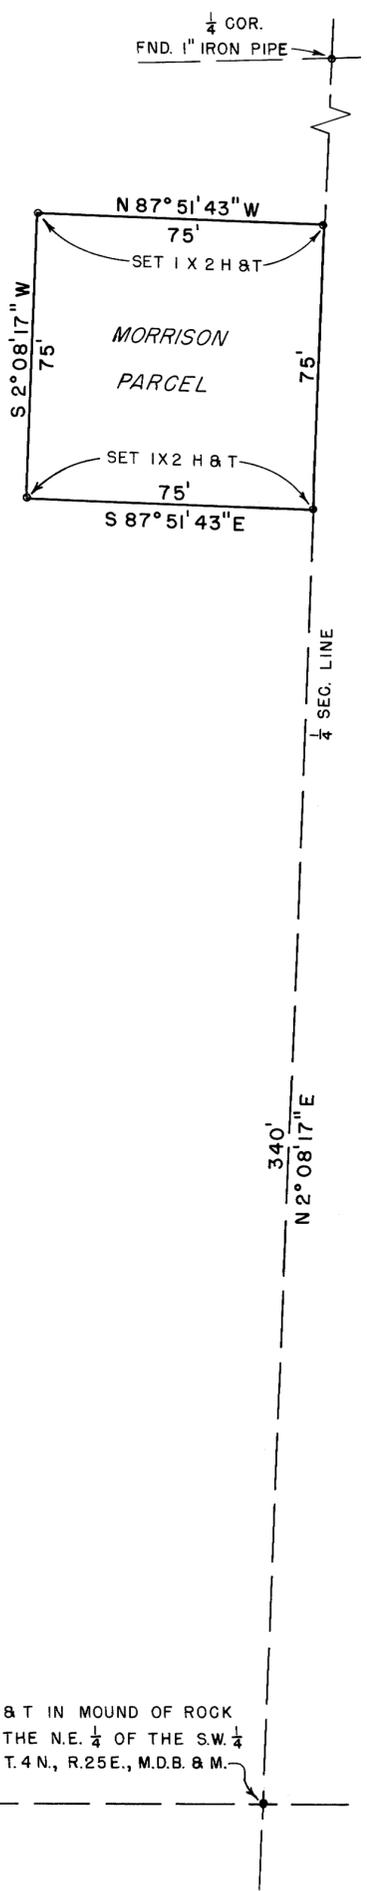

FND. 2X2 H & T IN MOUND OF ROCK
S.E. COR. OF THE N.E. 1/4 OF THE S.W. 1/4
OF SEC. 22, T.4 N., R.25 E., M.D.B. & M.

SURVEYOR'S CERTIFICATE

THIS MAP CORRECTLY REPRESENTS A SURVEY MADE BY ME OR UNDER MY DIRECTION IN CONFORMANCE WITH THE REQUIREMENTS OF CHAPTER 15 OF DIVISION 3 OF THE BUSINESS AND PROFESSIONS CODE AT THE REQUEST OF MR. & MRS. MORRISON IN MARCH, 1961. THE BEARING N2°08'17"E AS SHOWN ON SHEET NO. 14, IX-MNO-23-1, IN STATE HIGHWAY MAP BOOK NO. 1, COUNTY OF MONO IS THE BASIS OF BEARING FOR THIS SURVEY.

Walter S. Reed
P.C.E. 7522

No. 1538

RECORDER'S CERTIFICATE

FILED FOR RECORD THIS 3rd DAY OF May, 1961, NO. 1538, AT 4:45 PM IN BOOK 2 OF Maps AT PAGE 169, AT THE REQUEST OF G. H. Morrison.

Lucas DeLong
COUNTY RECORDER

COUNTY SURVEYOR'S CERTIFICATE

THIS MAP HAS BEEN EXAMINED FOR CONFORMANCE WITH THE REQUIREMENTS OF CHAPTER 15 OF DIVISION 3 OF THE BUSINESS AND PROFESSIONS CODE THIS _____ DAY OF _____, 19____.