


NW 1/4 of the NW 1/4 Sec 35  
T4S R29 E MDB+M

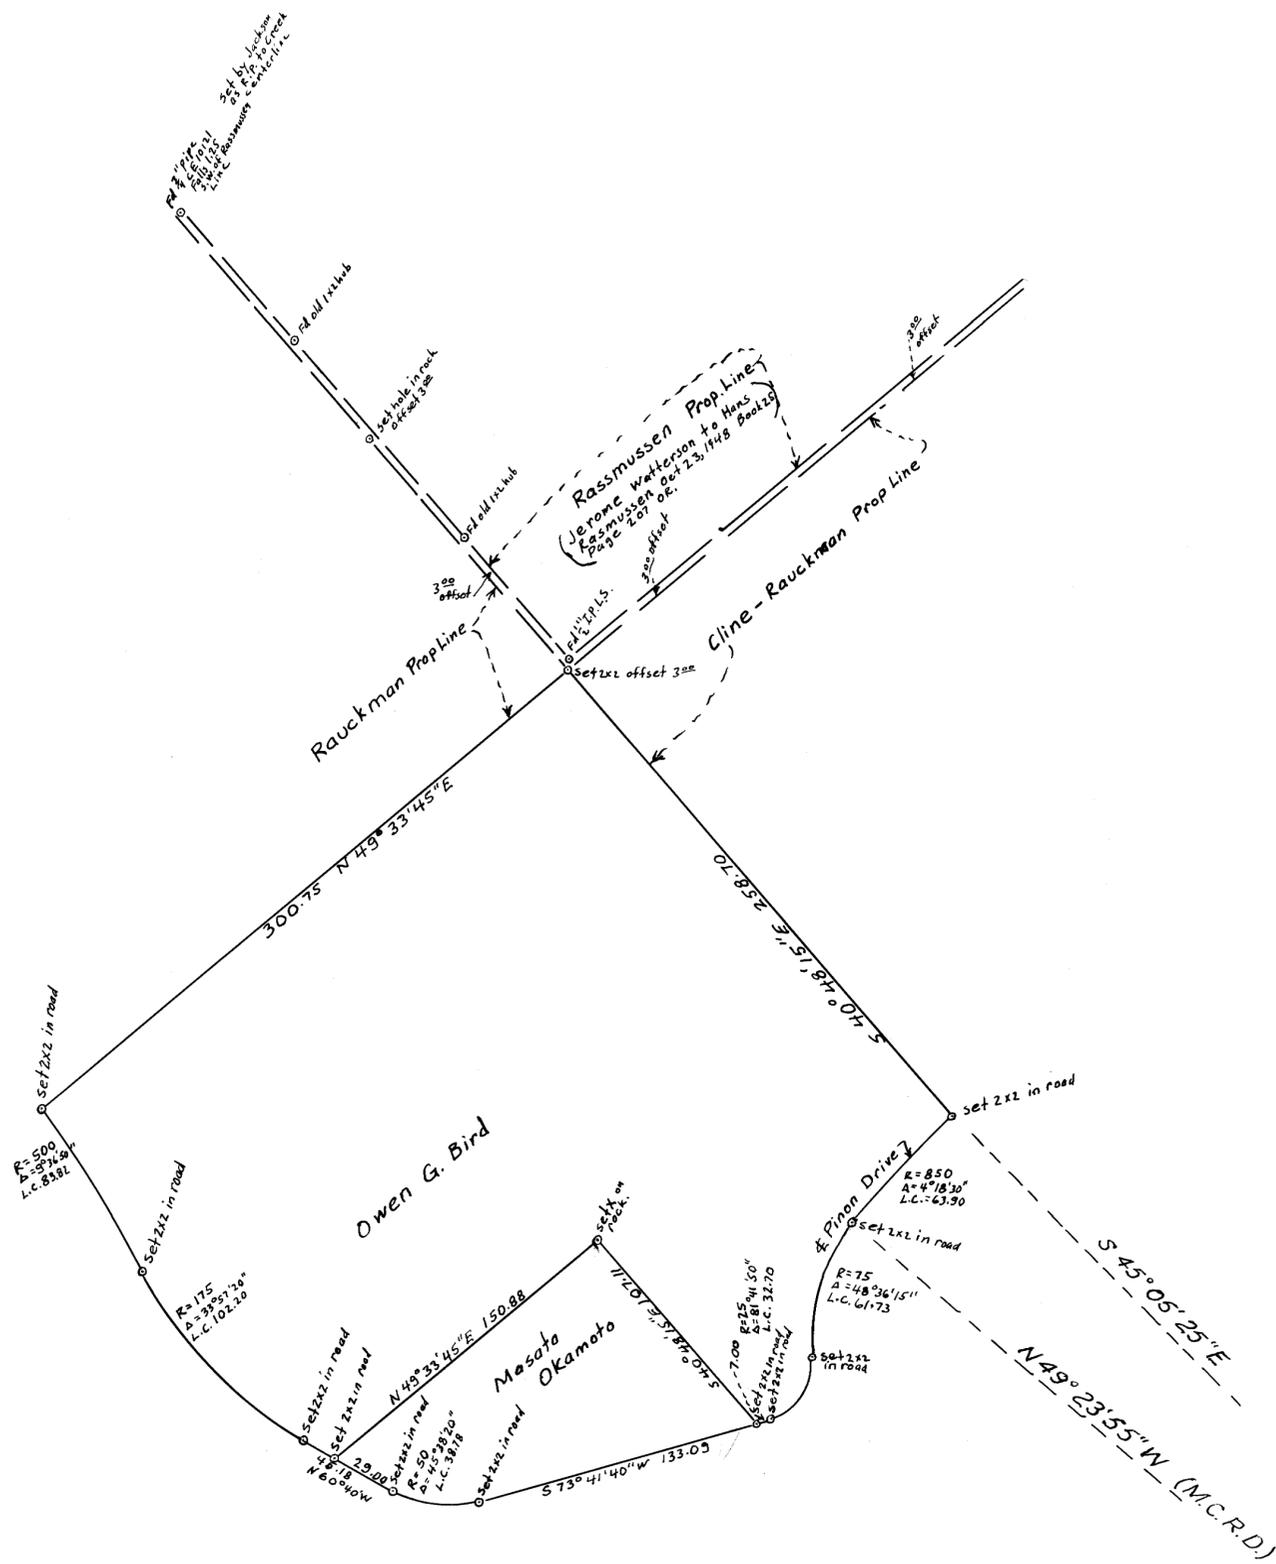

This map correctly represents a survey made by me in conformance with the requirements of Chapter 15 of Division 3 of the Business and Professions Code in June, 1961, at the request of Owen G. Bird.

*J. H. Creed*  
J. H. Creed R.C.E. 5521

This map has been examined by me for conformance with the requirements of Chapter 15 of Division 3 of the Business and Professions Code this \_\_\_\_\_ day of \_\_\_\_\_ 1961

\_\_\_\_\_  
Mono County Surveyor

No. 61  
Filed for record this 14<sup>th</sup> day of July 1961 at 10:50 AM in Book 2 of Maps at Page 78 at the request of J.H. Creed.

*Jessie DeLong*  
Mono County Recorder

**RECORD OF SURVEY  
MAP**

Being a survey of the Owen G. Bird and Masato Okamoto property in the NW 1/4 of the NW 1/4 of Section 35 T4S R 29E MDB+M

Scale 1" = 50'