



29/32 28/33 T. 5N., R. 25E., M.D.B. & M.

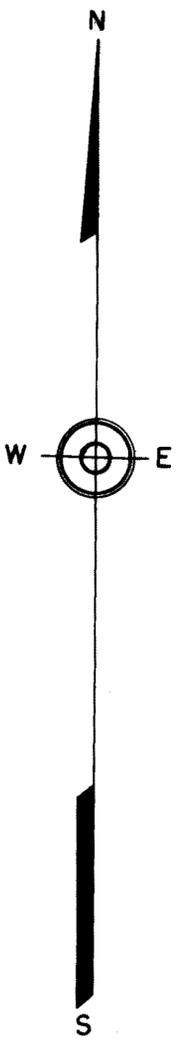

CONSTRUCTION CENTERLINE - KIRKWOOD ST. S. 0° 29' W.

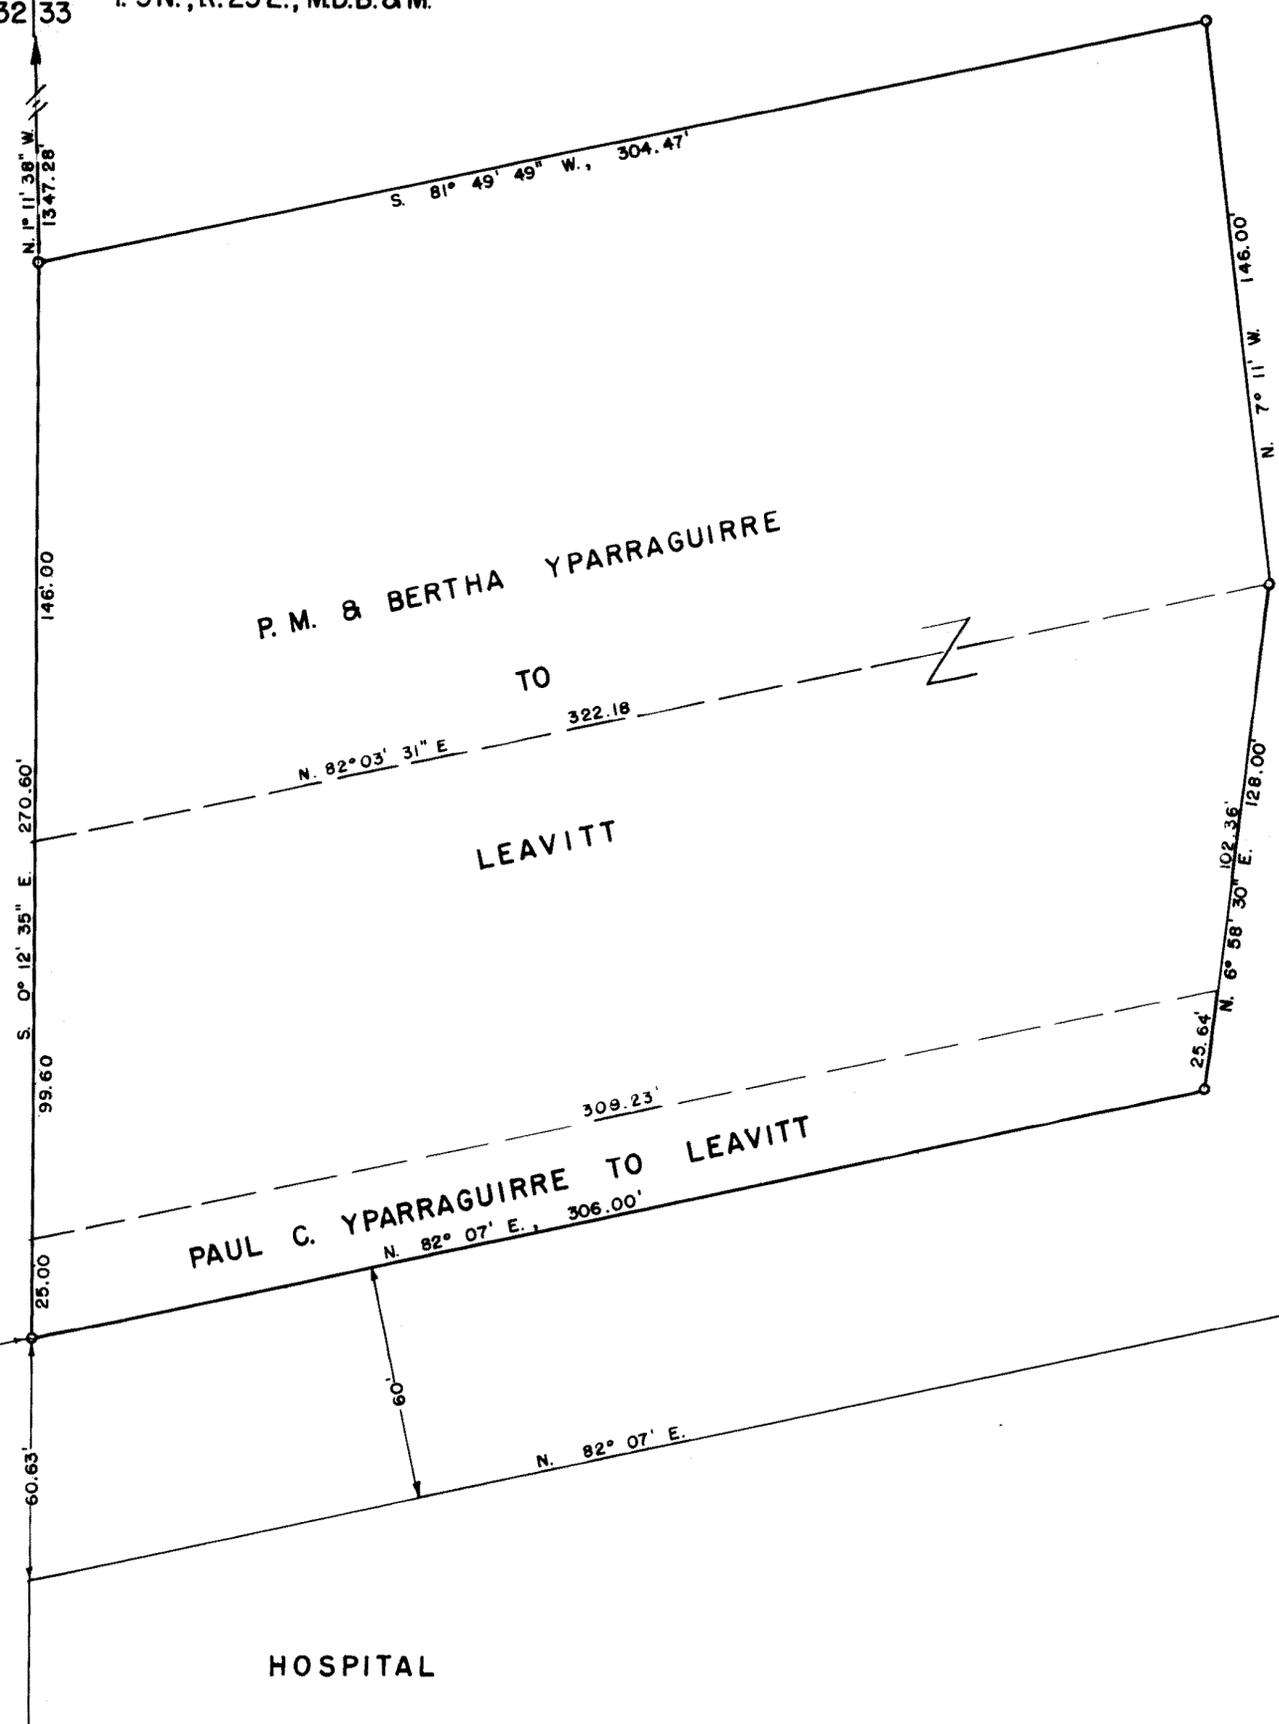

ENGINEER'S CERTIFICATE

I, WALTER G. REID, DO HEREBY CERTIFY THAT THIS SURVEY OF THE YPARRAGUIRRE PARCELS, CONSISTING OF ONE SHEET, WAS MADE BY ME AS AUTHORIZED BY R.M. AND BERTHA YPARRAGUIRRE AND PAUL C. YPARRAGUIRRE "OWNERS" ON THE 19TH DAY OF JULY, 1962, AND IS TRUE AND COMPLETE AS SHOWN; THAT STEEL PINS ARE SET AS SHOWN AND ARE SUFFICIENT TO ENABLE THE SURVEY TO BE RETRACED.

Walter G. Reid
WALTER G. REID
REG. CIVIL ENG. 7522
VIRGINIA CITY, NEVADA

COUNTY SURVEYOR'S CERTIFICATE

THIS MAP HAS BEEN EXAMINED FOR CONFORMANCE WITH THE REQUIREMENTS OF CHAPTER 15 OF DIVISION 3 OF THE BUSINESS AND PROFESSIONS CODE. THIS ___ DAY OF ___, 1962.

No. 777

COUNTY SURVEYOR

RECORDER'S CERTIFICATE

FILED FOR RECORD THIS 8th DAY OF October, 1962, AT 9:15 A.M., IN BOOK 7 OF MAPS, AT PAGE 29 AT THE REQUEST OF P.M. Yparraguirre.

Geo. D. DeLong
COUNTY RECORDER

BASIS OF BEARING

THE BEARING OF N. 82° 07' E. AS SHOWN FOR THE NORTH BOUNDARY OF THE HOSPITAL PROPERTY IN THE BOOK OF MAPS OF OFFICIAL RECORDS OF MONO COUNTY IS THE BASIS OF BEARING FOR THIS SURVEY.

RECORD OF SURVEY MAP
YPARRAGUIRRE TO LEAVITT PARCELS
PORTION OF
W 1/2 NW1/4 SEC. 33
T. 5N., R. 25 E., M.D.B. & M.
BRIDGEPORT, MONO COUNTY, CALIFORNIA

Scale - 1" = 30'

