

I, B.W. WILLIAMSON DO HEREBY CERTIFY THAT THE SURVEY OF THE MAMMOTH HEIGHTS SUBDIVISION SHOWN ON THIS SHEET WAS MADE BY ME AS AUTHORIZED BY STANLEY F. HUDEC, LUCILLE M. HUDEC, OWNERS. ALL LOT CORNERS SHALL BE MARKED BY ME WITH AN IRON PIPE, CAPPED AND TAGGED RE 10180 IMMEDIATELY AFTER ROADS ARE CONSTRUCTED. CORNERS SHALL BE MARKED SUFFICIENT FOR THE SURVEY TO BE RETRACED.

B.W. Williamson  
REG. CIVIL ENGINEER (RE 10180)

THIS PROPOSED SUBDIVISION IS HEREBY APPROVED AS SHOWN, BY THE MONO COUNTY HEALTH DEPARTMENT.

Richard M.D.  
MONO COUNTY HEALTH OFFICER

No 967  
FILED FOR RECORD THIS 7<sup>th</sup> DAY OF November, 1962 AT 9:05 A.M. IN BOOK 3 OF Maps AT PAGE 37, AT THE REQUEST OF Stanley F. Hudec.

Geoff Delaney  
COUNTY RECORDER

DECLARATION OF RESTRICTIONS ARE RECORDED IN VOLUME 57 PAGE 285, OFFICIAL RECORDS MONO COUNTY.

Geoff Delaney  
COUNTY RECORDER

I HEREBY CERTIFY THAT THIS MAP OF THE MAMMOTH HEIGHTS SUBDIVISION, WAS APPROVED BY THE MONO COUNTY BOARD OF SUPERVISORS, ON THE 5<sup>th</sup> DAY OF November 1962.

Geoff Delaney  
CLERK OF THE BOARD


STATE OF California  
COUNTY OF Monro  
WE, STANLEY F. HUDEC & LUCILLE M. HUDEC,  
HEREBY CERTIFY THAT WE ARE THE OWNERS OF, OR HAVE SOME RIGHT, TITLE OR INTEREST IN AND TO THE REAL PROPERTY INCLUDED WITHIN THIS SUBDIVISION AND THAT WE ARE THE ONLY PERSONS WHOSE CONSENT IS NECESSARY TO PASS A CLEAR TITLE TO SAID PROPERTY, AND WE CONSENT TO THE PREPARATION AND RECORDATION OF THIS MAP AND SUBDIVISION AS SHOWN WITHIN THE COLORED BORDER LINES, AND HEREBY DEDICATE TO THE PUBLIC USE ANY ROADS SHOWN ON THIS MAP WITHIN THIS SUBDIVISION.

Stanley F. Hudec  
Lucille M. Hudec

I HEREBY CERTIFY THAT THIS MAP OF THE MAMMOTH HEIGHTS SUBDIVISION, WAS APPROVED BY THE MONO COUNTY PLANNING COMMISSION, ON THE 16<sup>th</sup> DAY OF October, 1962.

James E. Bell  
CHAIRMAN

RECORD OF EASEMENT FOR PUBLIC UTILITIES WILL BE FOUND IN THE RESTRICTIONS AND IN THE TITLE REPORT.

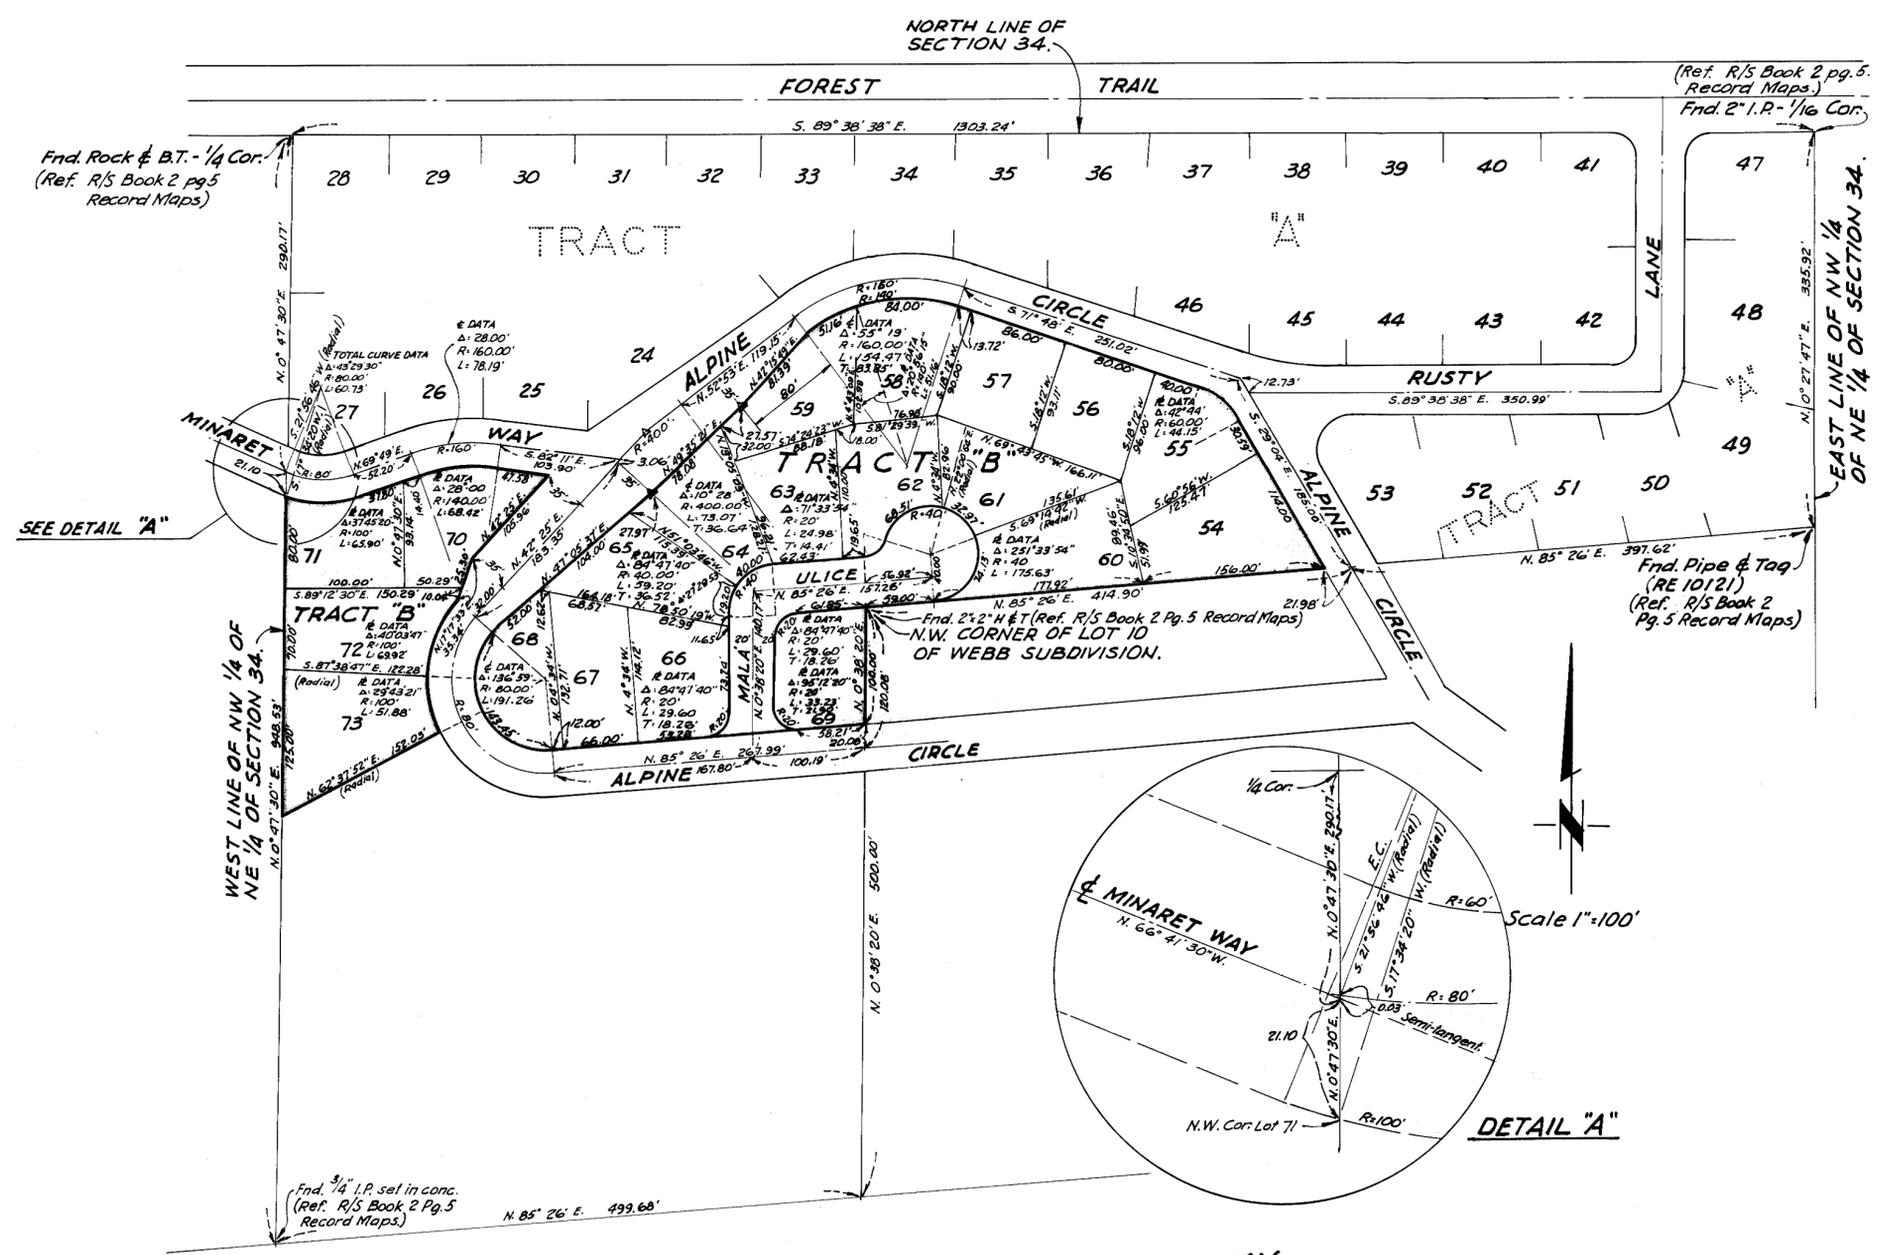

STATE OF Calif  
COUNTY OF Inyo  
ON THIS 8<sup>th</sup> DAY OF October IN THE YEAR OF OUR LORD ONE THOUSAND NINE HUNDRED AND SIXTY TWO, BEFORE ME Marion M. White NOTARY PUBLIC IN AND FOR THE COUNTY OF Inyo STATE OF California, RESIDING THEREIN, DULY COMMISSIONED AND SWORN, PERSONALLY APPEARED STANLEY F. HUDEC, & LUCILLE M. HUDEC, KNOWN TO ME TO BE THE PERSONS DESCRIBED IN AND WHOSE NAMES ARE SUBSCRIBED TO THIS INSTRUMENT AND ACKNOWLEDGED TO ME THAT THEY EXECUTED THE SAME.

IN WITNESS WHEREOF I HAVE HEREUNTO SET MY HAND AND, AFFIXED MY OFFICIAL SEAL IN SAID COUNTY OF Inyo, THE DAY AND YEAR IN THIS CERTIFICATE FIRST ABOVE WRITTEN.

Marion M. White  
NOTARY PUBLIC IN AND FOR THE COUNTY OF Inyo STATE OF Calif  
MY COMMISSION EXPIRES. 12-12-64

STATE OF CALIFORNIA ) ss  
COUNTY OF MONO )  
I, Beatrice E. Sandy, COUNTY REDEMPTION OFFICER OF THE COUNTY OF MONO, DO HEREBY CERTIFY THAT ACCORDING TO THE RECORDS OF THIS OFFICE THERE ARE NO LIENS AGAINST THE LANDS SHOWN ON THIS MAP, OR ANY PART THEREOF, FOR UNPAID STATE OR COUNTY TAXES, OR SPECIAL ASSESSMENTS COLLECTED AS TAXES, EXCEPT TAXES OR SPECIAL ASSESSMENTS COLLECTED AS TAXES NOT YET DUE AND PAYABLE.  
DATED THIS 5 DAY OF November 1962  
Beatrice E. Sandy  
COUNTY REDEMPTION OFFICER

TOTAL ACREAGE IN LOTS: 4.0446 AC.  
TOTAL ACREAGE IN STREETS: .3280 AC.  
TOTAL ACREAGE IN SUBDIVISION: 4.3726 AC.

MAMMOTH HEIGHTS  
SUBDIVISION TRACT "B"  
IN THE NW 1/4 OF THE NE 1/4 OF SEC. 34  
T3S, R27E, MDM, MONO COUNTY  
CALIFORNIA  
PREPARED BY B.W. Williamson RE 10180  
DATE: AUGUST 1962