


T. 3 N., R. 27 E., M.D.B. & M.

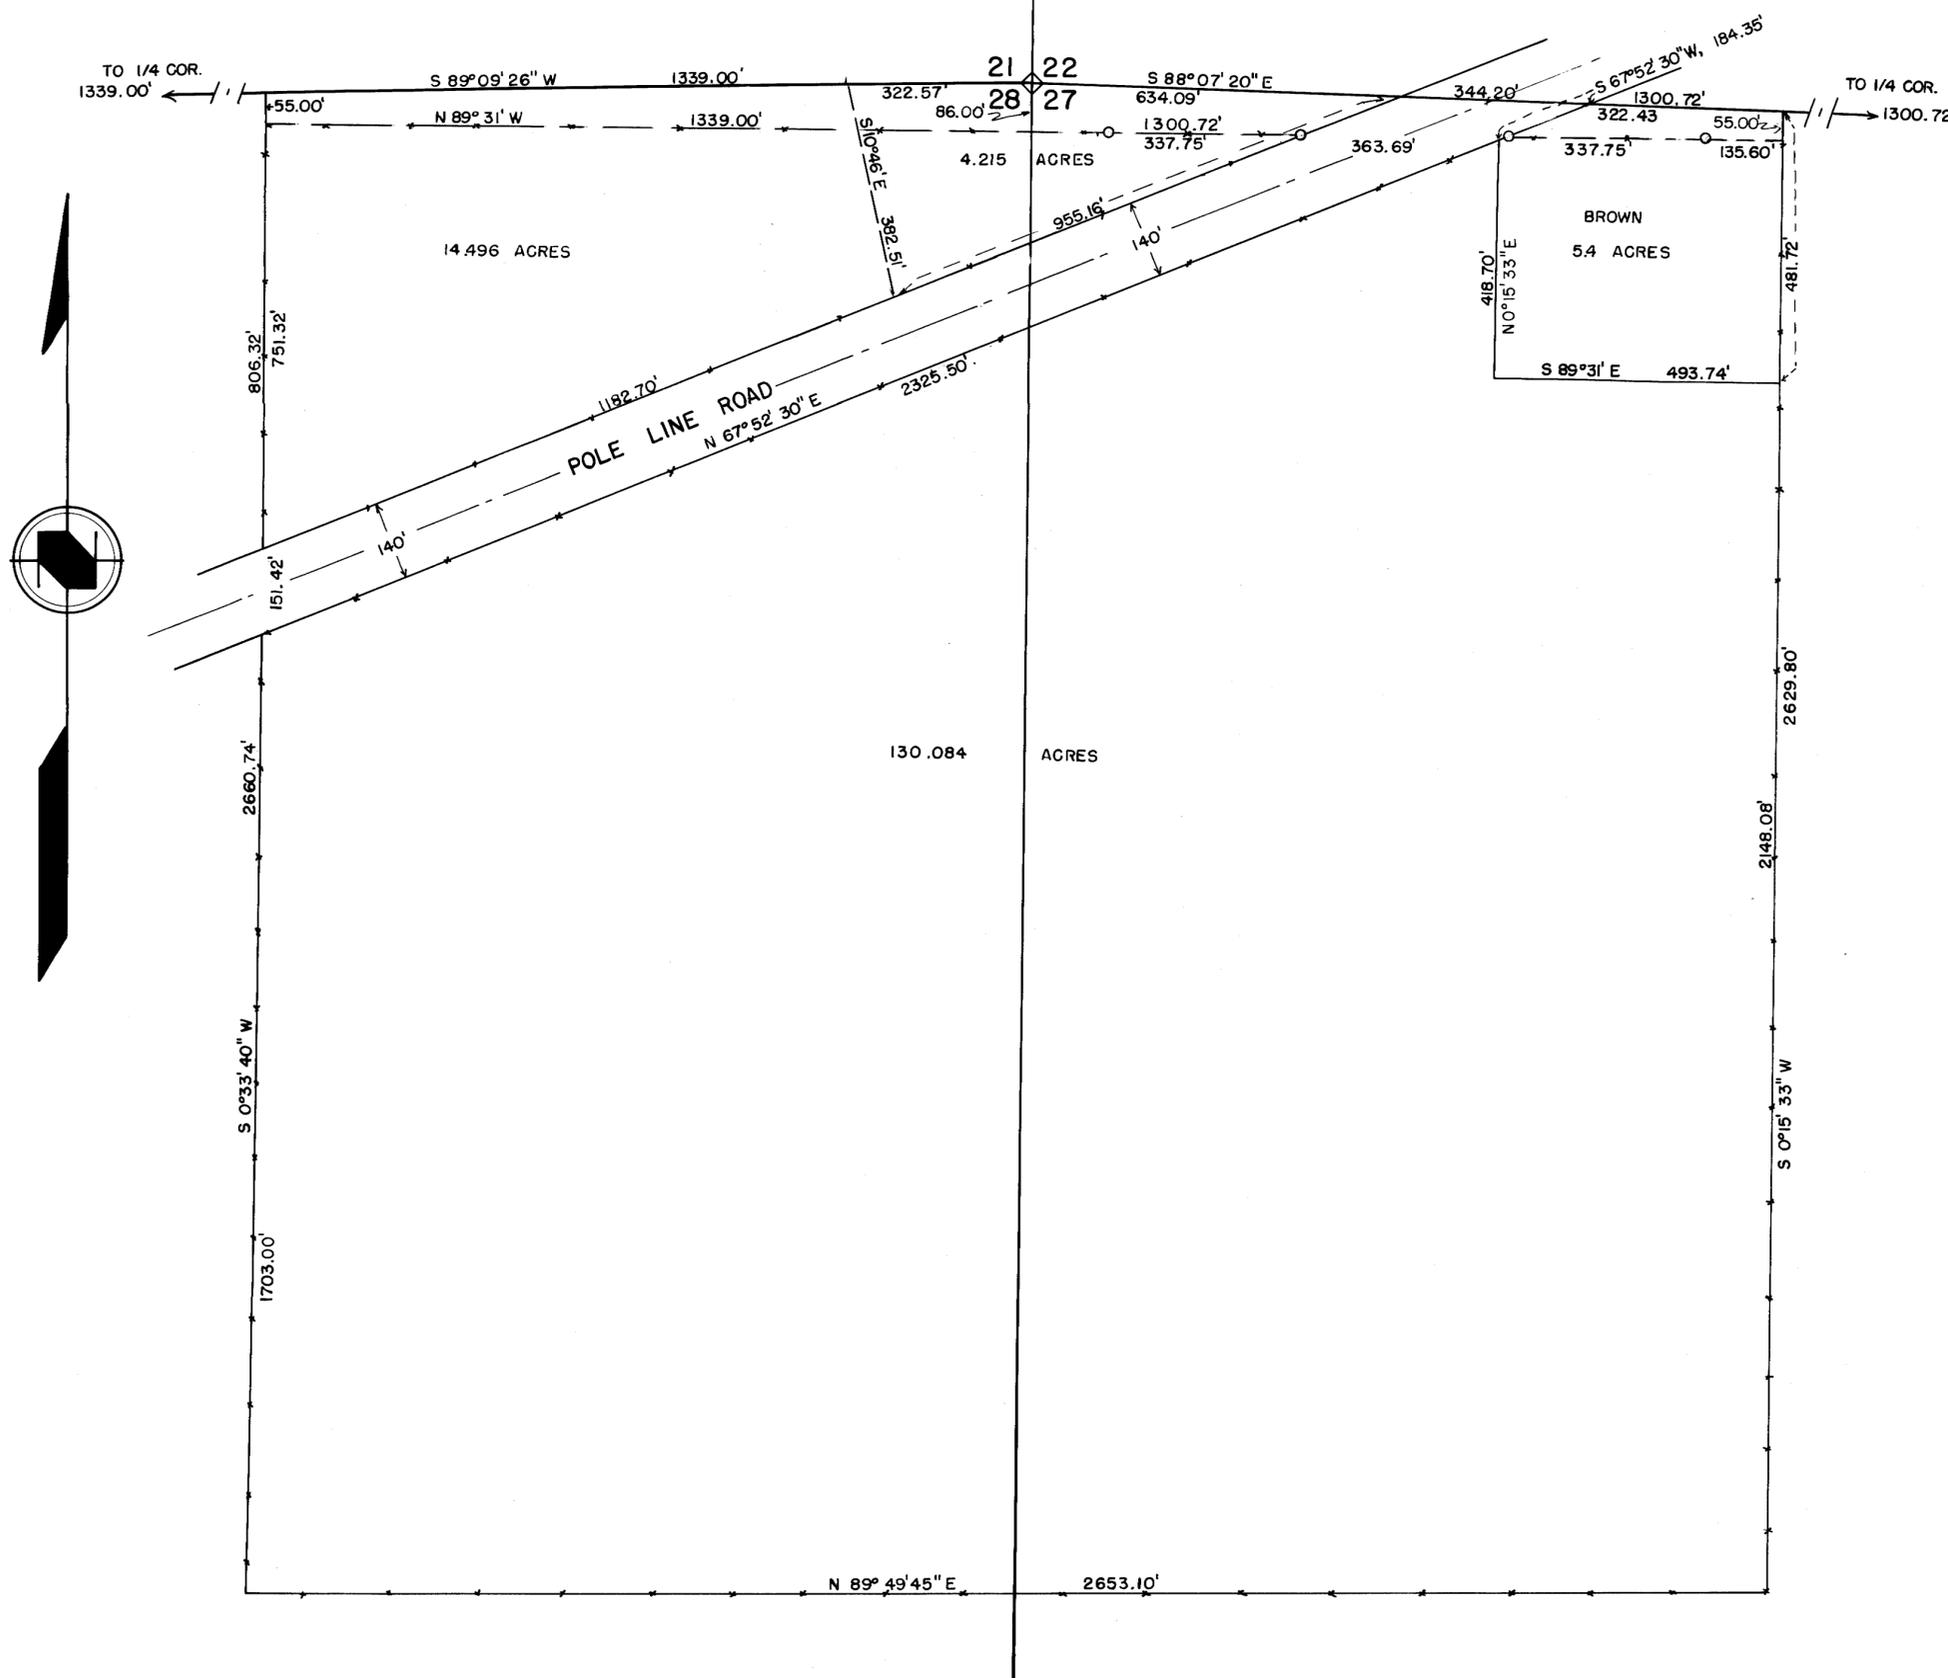

SURVEYOR'S CERTIFICATE

THIS MAP CORRECTLY REPRESENTS A SURVEY MADE BY ME, OR UNDER MY DIRECTION, IN CONFORMANCE WITH THE REQUIREMENTS OF CHAPTER 15 OF DIVISION 3 OF THE BUSINESS AND PROFESSIONS CODE AT THE REQUEST OF LLOYD E. MARSH ON THE 17TH AND 18TH OF MARCH, 1964.

Walter G. Reid
WALTER G. REID
R. C. E. 7522
VIRGINIA CITY, NEVADA

COUNTY SURVEYOR'S CERTIFICATE

THIS MAP HAS BEEN EXAMINED FOR CONFORMANCE WITH THE REQUIREMENTS OF CHAPTER 15 OF DIVISION 3 OF THE BUSINESS AND PROFESSIONS CODE THIS _____ DAY OF _____, 1964.

COUNTY SURVEYOR

BASIS OF BEARING

THE BEARING OF N 67° 52' 30" E FOR THE POLE LINE ROAD IS THE BASIS OF BEARING OF THIS SURVEY.

No. 1926

RECORDER'S CERTIFICATE

FILED FOR RECORD THIS 13th DAY OF May, 1964 AT 11:00 AM IN BOOK 4 OF MAPS ON PAGE 13, AT THE REQUEST OF Lloyd E. Marsh

County Recorder
COUNTY RECORDER

RECORD OF SURVEY MAP

PROPERTY TO WILLOYD SIERRA CORP.
IN THE E 1/2 NE 1/4 SEC. 28, & W 1/2 NW 1/4 SEC. 27
T. 3 N., R. 27 E., M.D.B. & M.
MONO COUNTY, CALIFORNIA

SCALE - 1" = 200'

