

No. 2015


RECORDER'S CERTIFICATE

FILED FOR RECORD THIS 25th DAY OF May 1964 AT 4:15 PM IN BOOK 4 OF MAPS ON PAGE 16 AT THE REQUEST OF Walter Reid.

COUNTY RECORDER

BASIS OF BEARING

THE BEARING OF N19°17'30"W FOR THE CENTERLINE OF U.S. HIGHWAY 395 AS SHOWN IN THIS AREA, AS CLOSE AS COULD BE DETERMINED, IS THE BASIS OF BEARING FOR THIS MAP AND THESE SURVEYS.

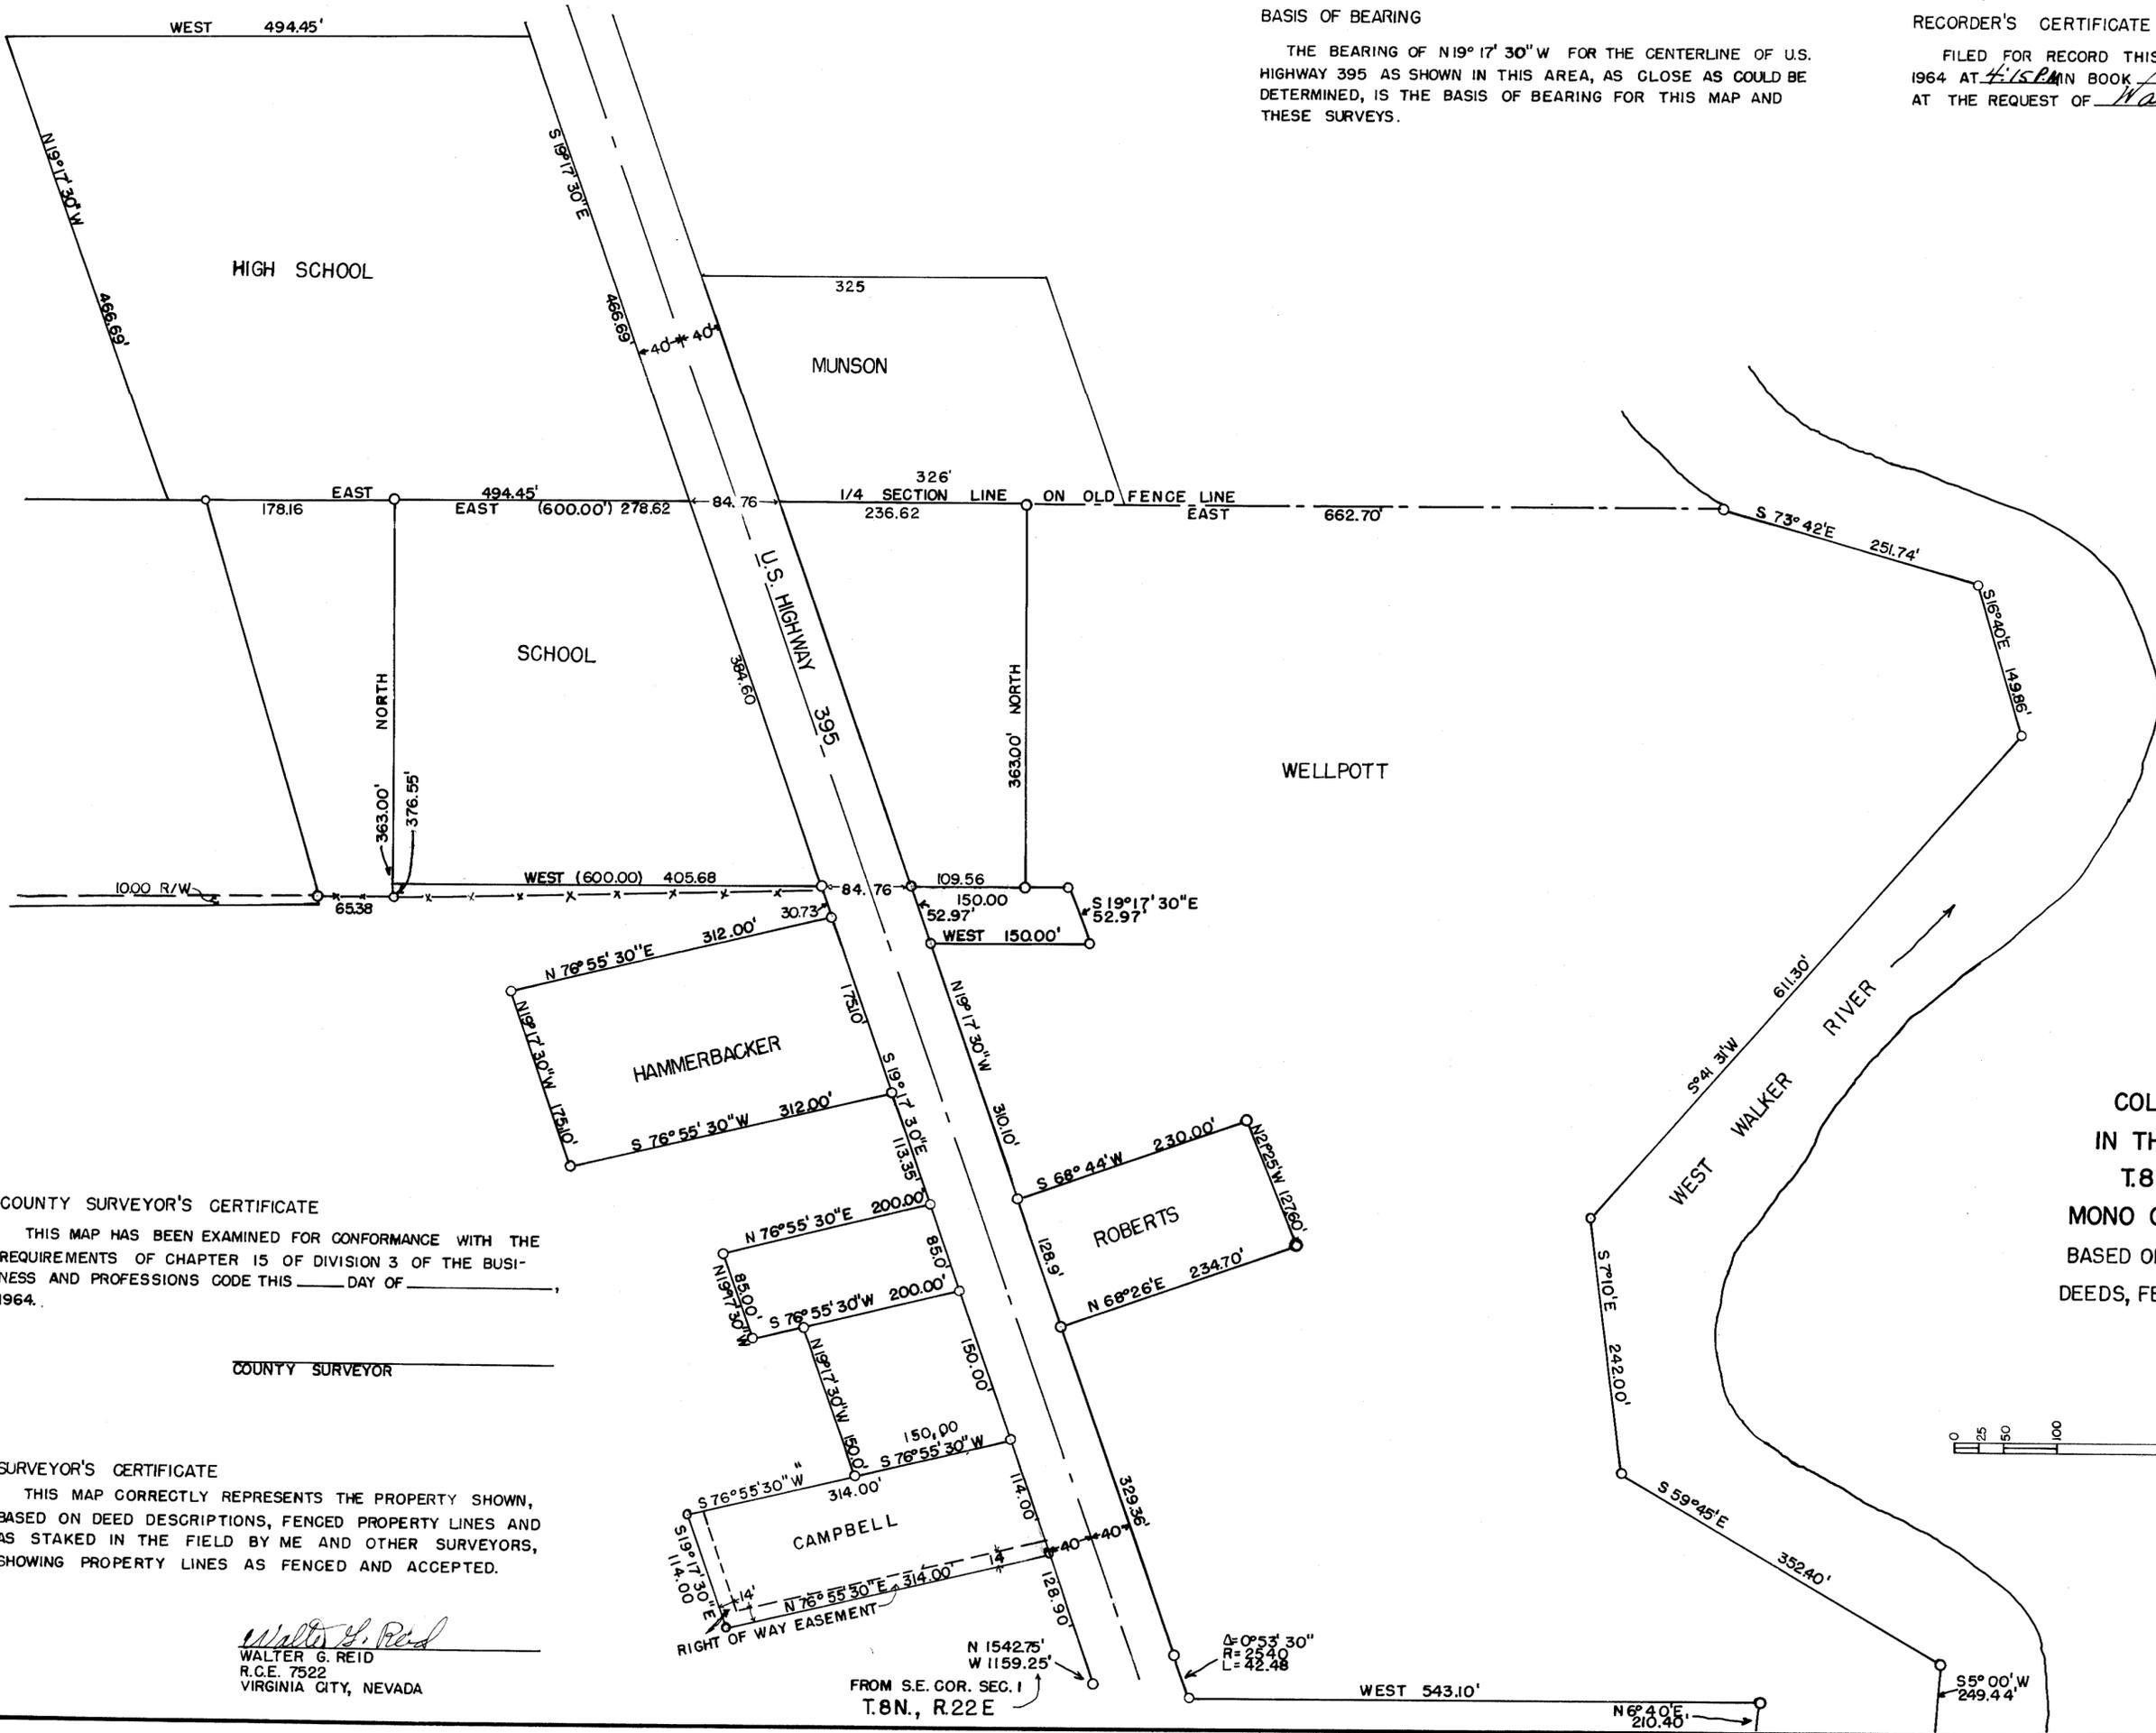

COUNTY SURVEYOR'S CERTIFICATE
 THIS MAP HAS BEEN EXAMINED FOR CONFORMANCE WITH THE REQUIREMENTS OF CHAPTER 15 OF DIVISION 3 OF THE BUSINESS AND PROFESSIONS CODE THIS _____ DAY OF _____, 1964.

COUNTY SURVEYOR _____

SURVEYOR'S CERTIFICATE
 THIS MAP CORRECTLY REPRESENTS THE PROPERTY SHOWN, BASED ON DEED DESCRIPTIONS, FENCED PROPERTY LINES AND AS STAKED IN THE FIELD BY ME AND OTHER SURVEYORS, SHOWING PROPERTY LINES AS FENCED AND ACCEPTED.

Walter G. Reid
 WALTER G. REID
 R.C.E. 7522
 VIRGINIA CITY, NEVADA

N 1542.75'
 W 1159.25'
 FROM S.E. COR. SEC. 1
 T.8N., R.22E

COLEVILLE VICINITY
 IN THE N 1/2 SE 1/4 SEC 1
 T.8N., R.22E., M.D.B. & M.
 MONO COUNTY, CALIFORNIA
 BASED ON PROPERTY LINES FROM
 DEEDS, FENCE LINES & AS STAKED
 ON THE GROUND

