


No. 941

RECORDER'S CERTIFICATE
FILED FOR RECORD THIS 24 DAY OF Oct, 1964,
AT 11:00 AM IN BOOK 4 OF MAPS AT PAGE 37, AT THE
REQUEST OF Walker River Irrigation Dist.

Geo. D. DeLong
COUNTY RECORDER

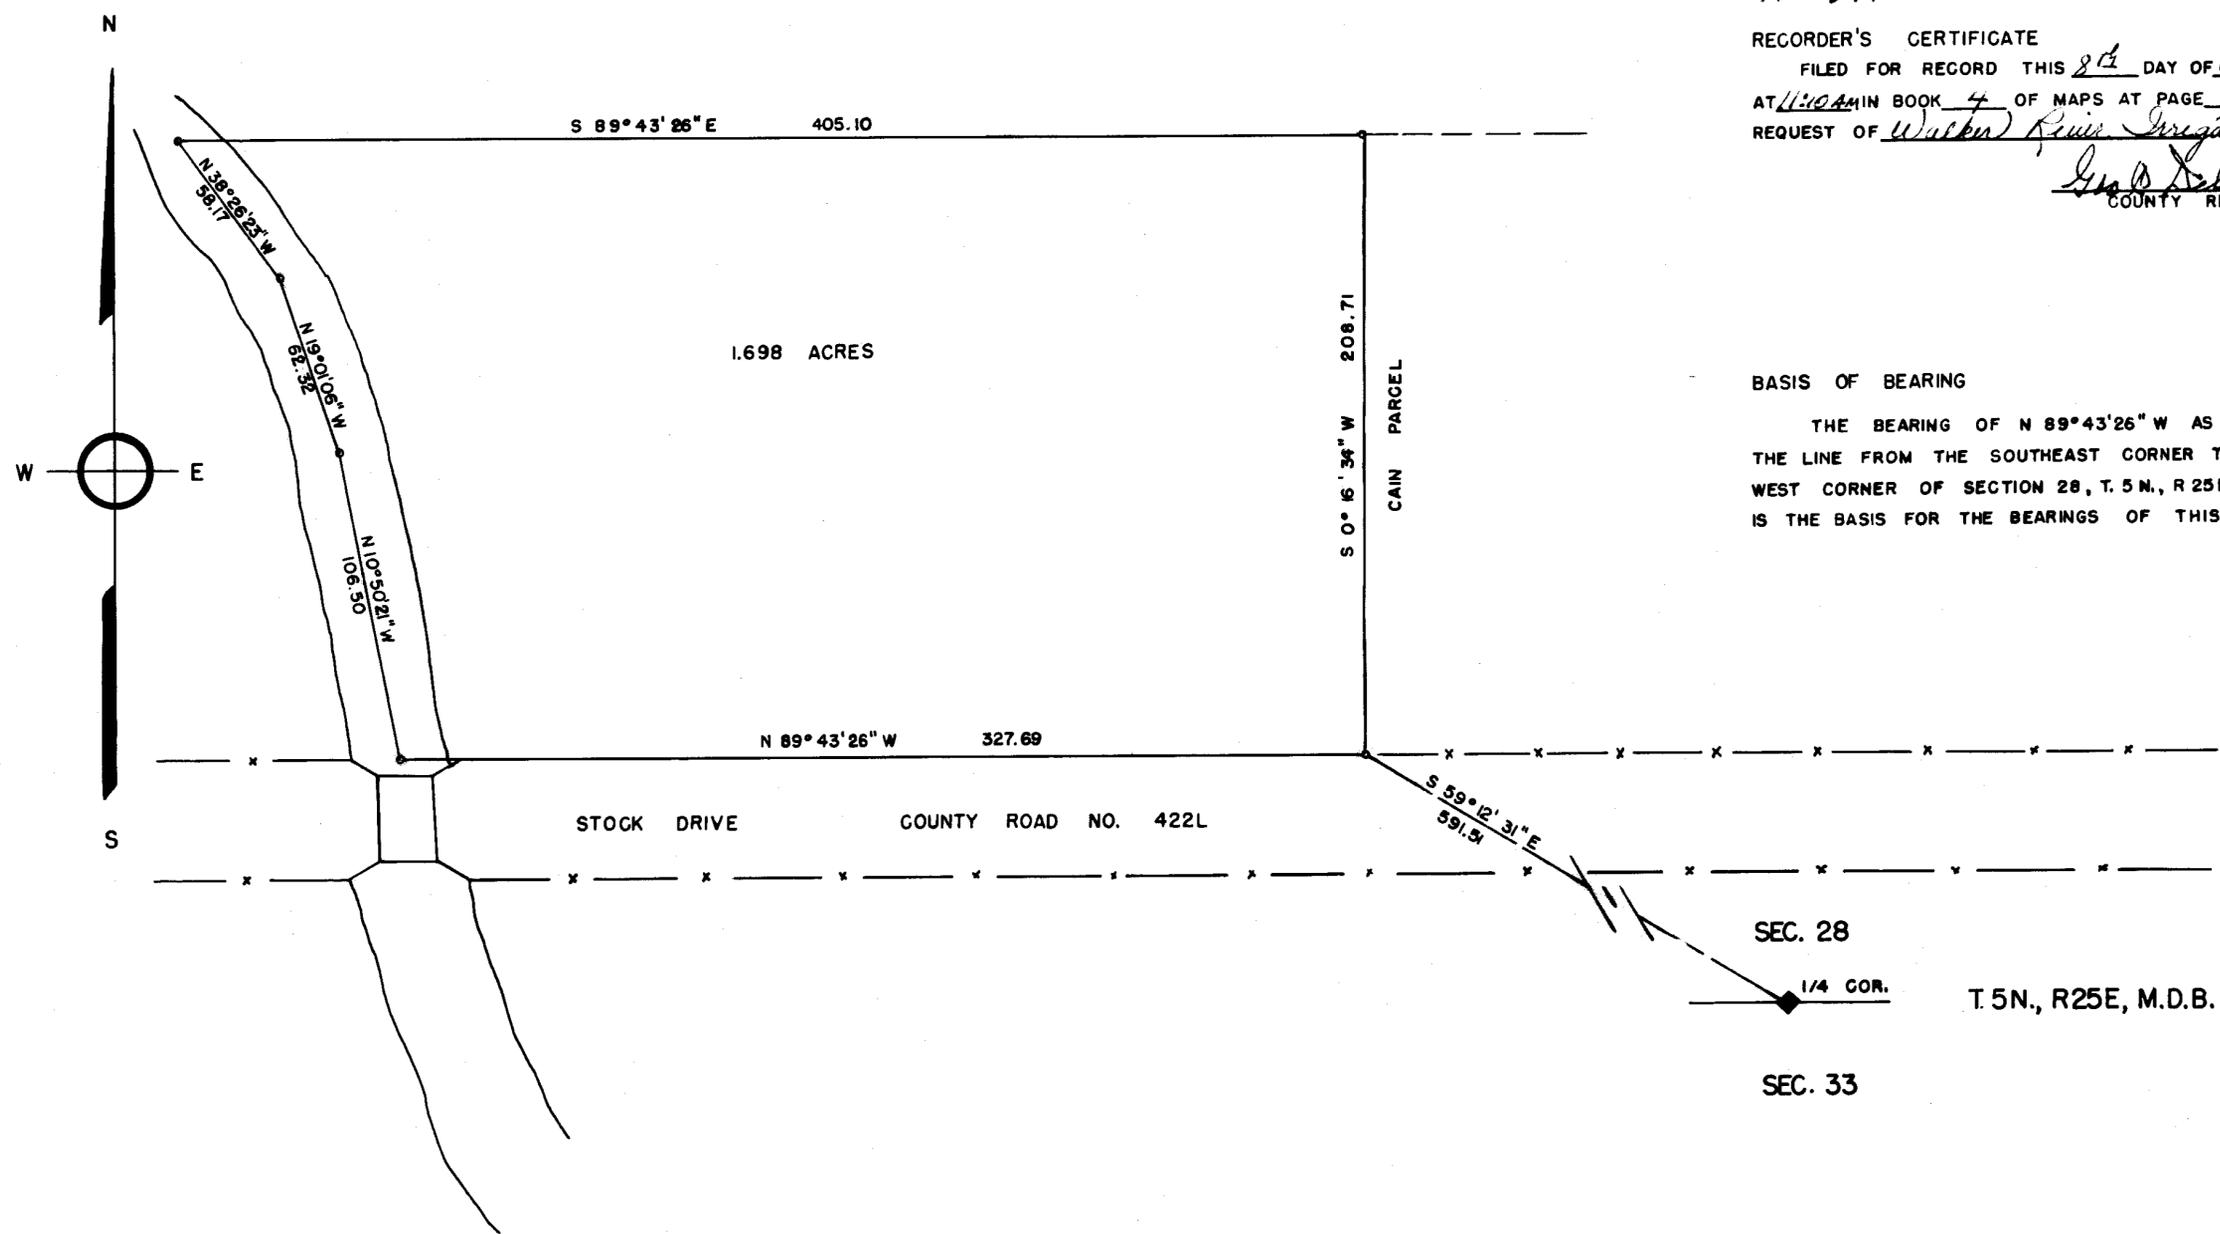

BASIS OF BEARING
THE BEARING OF N 89° 43' 26\" W AS USED FOR
THE LINE FROM THE SOUTHEAST CORNER TO THE SOUTH-
WEST CORNER OF SECTION 28, T. 5 N., R 25 E., M.D.B. & M.,
IS THE BASIS FOR THE BEARINGS OF THIS SURVEY.

ENGINEER'S CERTIFICATE
THIS MAP CORRECTLY REPRESENTS A SURVEY
MADE BY ME OR UNDER MY DIRECTION IN CONFOR-
MANCE WITH THE REQUIREMENTS OF CHAPTER 15 OF
DIVISION 3 OF THE BUSINESS AND PROFESSIONS CODE
AT THE REQUEST OF WALKER RIVER IRRIGATION DIS-
TRICT IN AUGUST 1964.

Walter G. Reid
WALTER G. REID
REG. CIVIL ENG. 7522
VIRGINIA CITY, NEVADA

COUNTY SURVEYOR'S CERTIFICATE
THIS MAP HAS BEEN EXAMINED FOR CONFORMANCE
WITH THE REQUIREMENTS OF CHAPTER 15 OF DI-
VISION 3 OF THE BUSINESS AND PROFESSIONS
CODE THIS DAY OF _____, 1964.

COUNTY SURVEYOR

RECORD OF SURVEY MAP
WALKER RIVER IRRIGATION DISTRICT PARCEL
IN THE SE 1/4 SW 1/4, SEC. 28
T. 5 N., R. 25 E., M.D.B. & M.
MONO COUNTY, CALIFORNIA

