


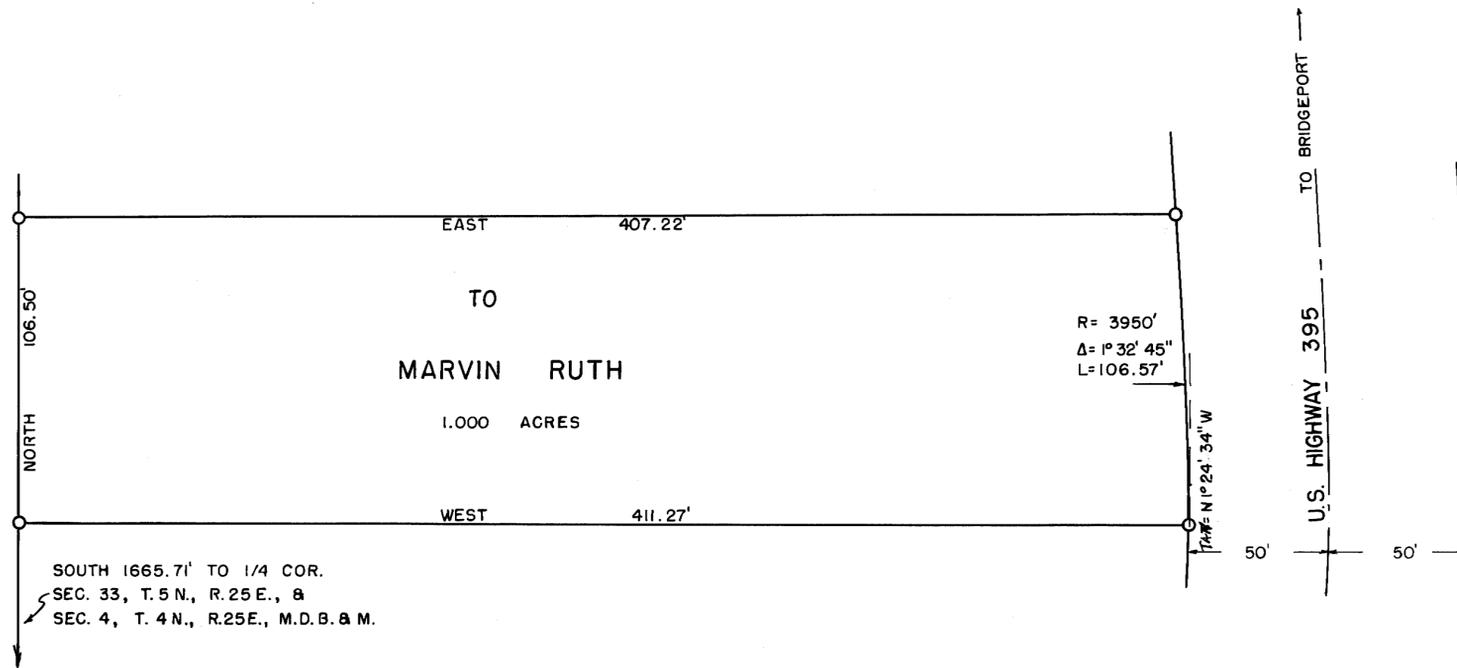

BASIS OF BEARING  
 THE BEARING OF N 14°47' W OF THE HIGHWAY TANGENT FROM STATION  
 663 + 66.48 IS THE BASIS OF BEARING FOR THIS SURVEY.



**SURVEYOR'S CERTIFICATE**

THIS MAP CORRECTLY REPRESENTS A SURVEY MADE BY ME OR UNDER MY DIRECTION IN CONFORMANCE WITH THE REQUIREMENTS OF CHAPTER 15 OF DIVISION 3 OF THE BUSINESS AND PROFESSIONS CODE AT THE REQUEST OF TURNER AND SWEARENGIN ON NOVEMBER 12, 1964.

*Walter G. Reid*  
 WALTER G. REID, R.C.E.-7522  
 VIRGINIA CITY, NEVADA

**COUNTY SURVEYOR'S CERTIFICATE**

THIS MAP HAS BEEN EXAMINED FOR CONFORMANCE WITH THE REQUIREMENTS OF THE BUSINESS AND PROFESSIONS CODE, CHAPTER 15 OF DIVISION 3, THIS \_\_\_\_\_ DAY OF \_\_\_\_\_, 196\_\_.

*No. 1427*  
 \_\_\_\_\_  
 COUNTY SURVEYOR

**RECORDER'S CERTIFICATE**

FILED FOR RECORD THIS 12 DAY OF NOV, 1964, AT VIRGINIA CITY  
 IN BOOK \_\_\_\_\_ OF MAPS ON PAGE 77 AT THE REQUEST  
 OF \_\_\_\_\_ COUNTY RECORDER

RECORD OF SURVEY MAP  
 TURNER & SWEARENGIN TO MARVIN RUTH  
 1 ACRE PARCEL  
 IN THE NW 1/4 SE 1/4 SEC. 33  
 T. 5 N., R. 25 E., M.D.B. & M.  
 MONO COUNTY, CALIFORNIA

