

SURVEYOR'S CERTIFICATE

This map correctly represents a survey made by me in conformance with the requirements of Chapter 15, Division 3 of the Business and Professions Code in March, 1966 at the request of W. McPherson

*Gordon C. Holmes*  
Gordon C. Holmes, R.C.E. 10467

COUNTY SURVEYOR'S CERTIFICATE

I have examined this map for conformance with the requirements of Chapter 15, Division 3 of the Business and Professions Code this \_\_\_ day of \_\_\_, 1966

County Surveyor

1966

RECORDER'S CERTIFICATE

Filed for record this 31 day of March, 1966 at 9:35 A.M. in Book 5 of Maps at page 9 at the request of Gordon C. Holmes.


*Quinn M. Webb*  
County Recorder

BASIS OF BEARINGS

All bearings shown are based on the deed descriptions and the bearing of the line between a found 1 1/2" I.P. and a found 2x2 Hub as shown as N 89° 39' W is N 89° 35' 42" W, true, per solar observation.



SCALE - 1" = 50'

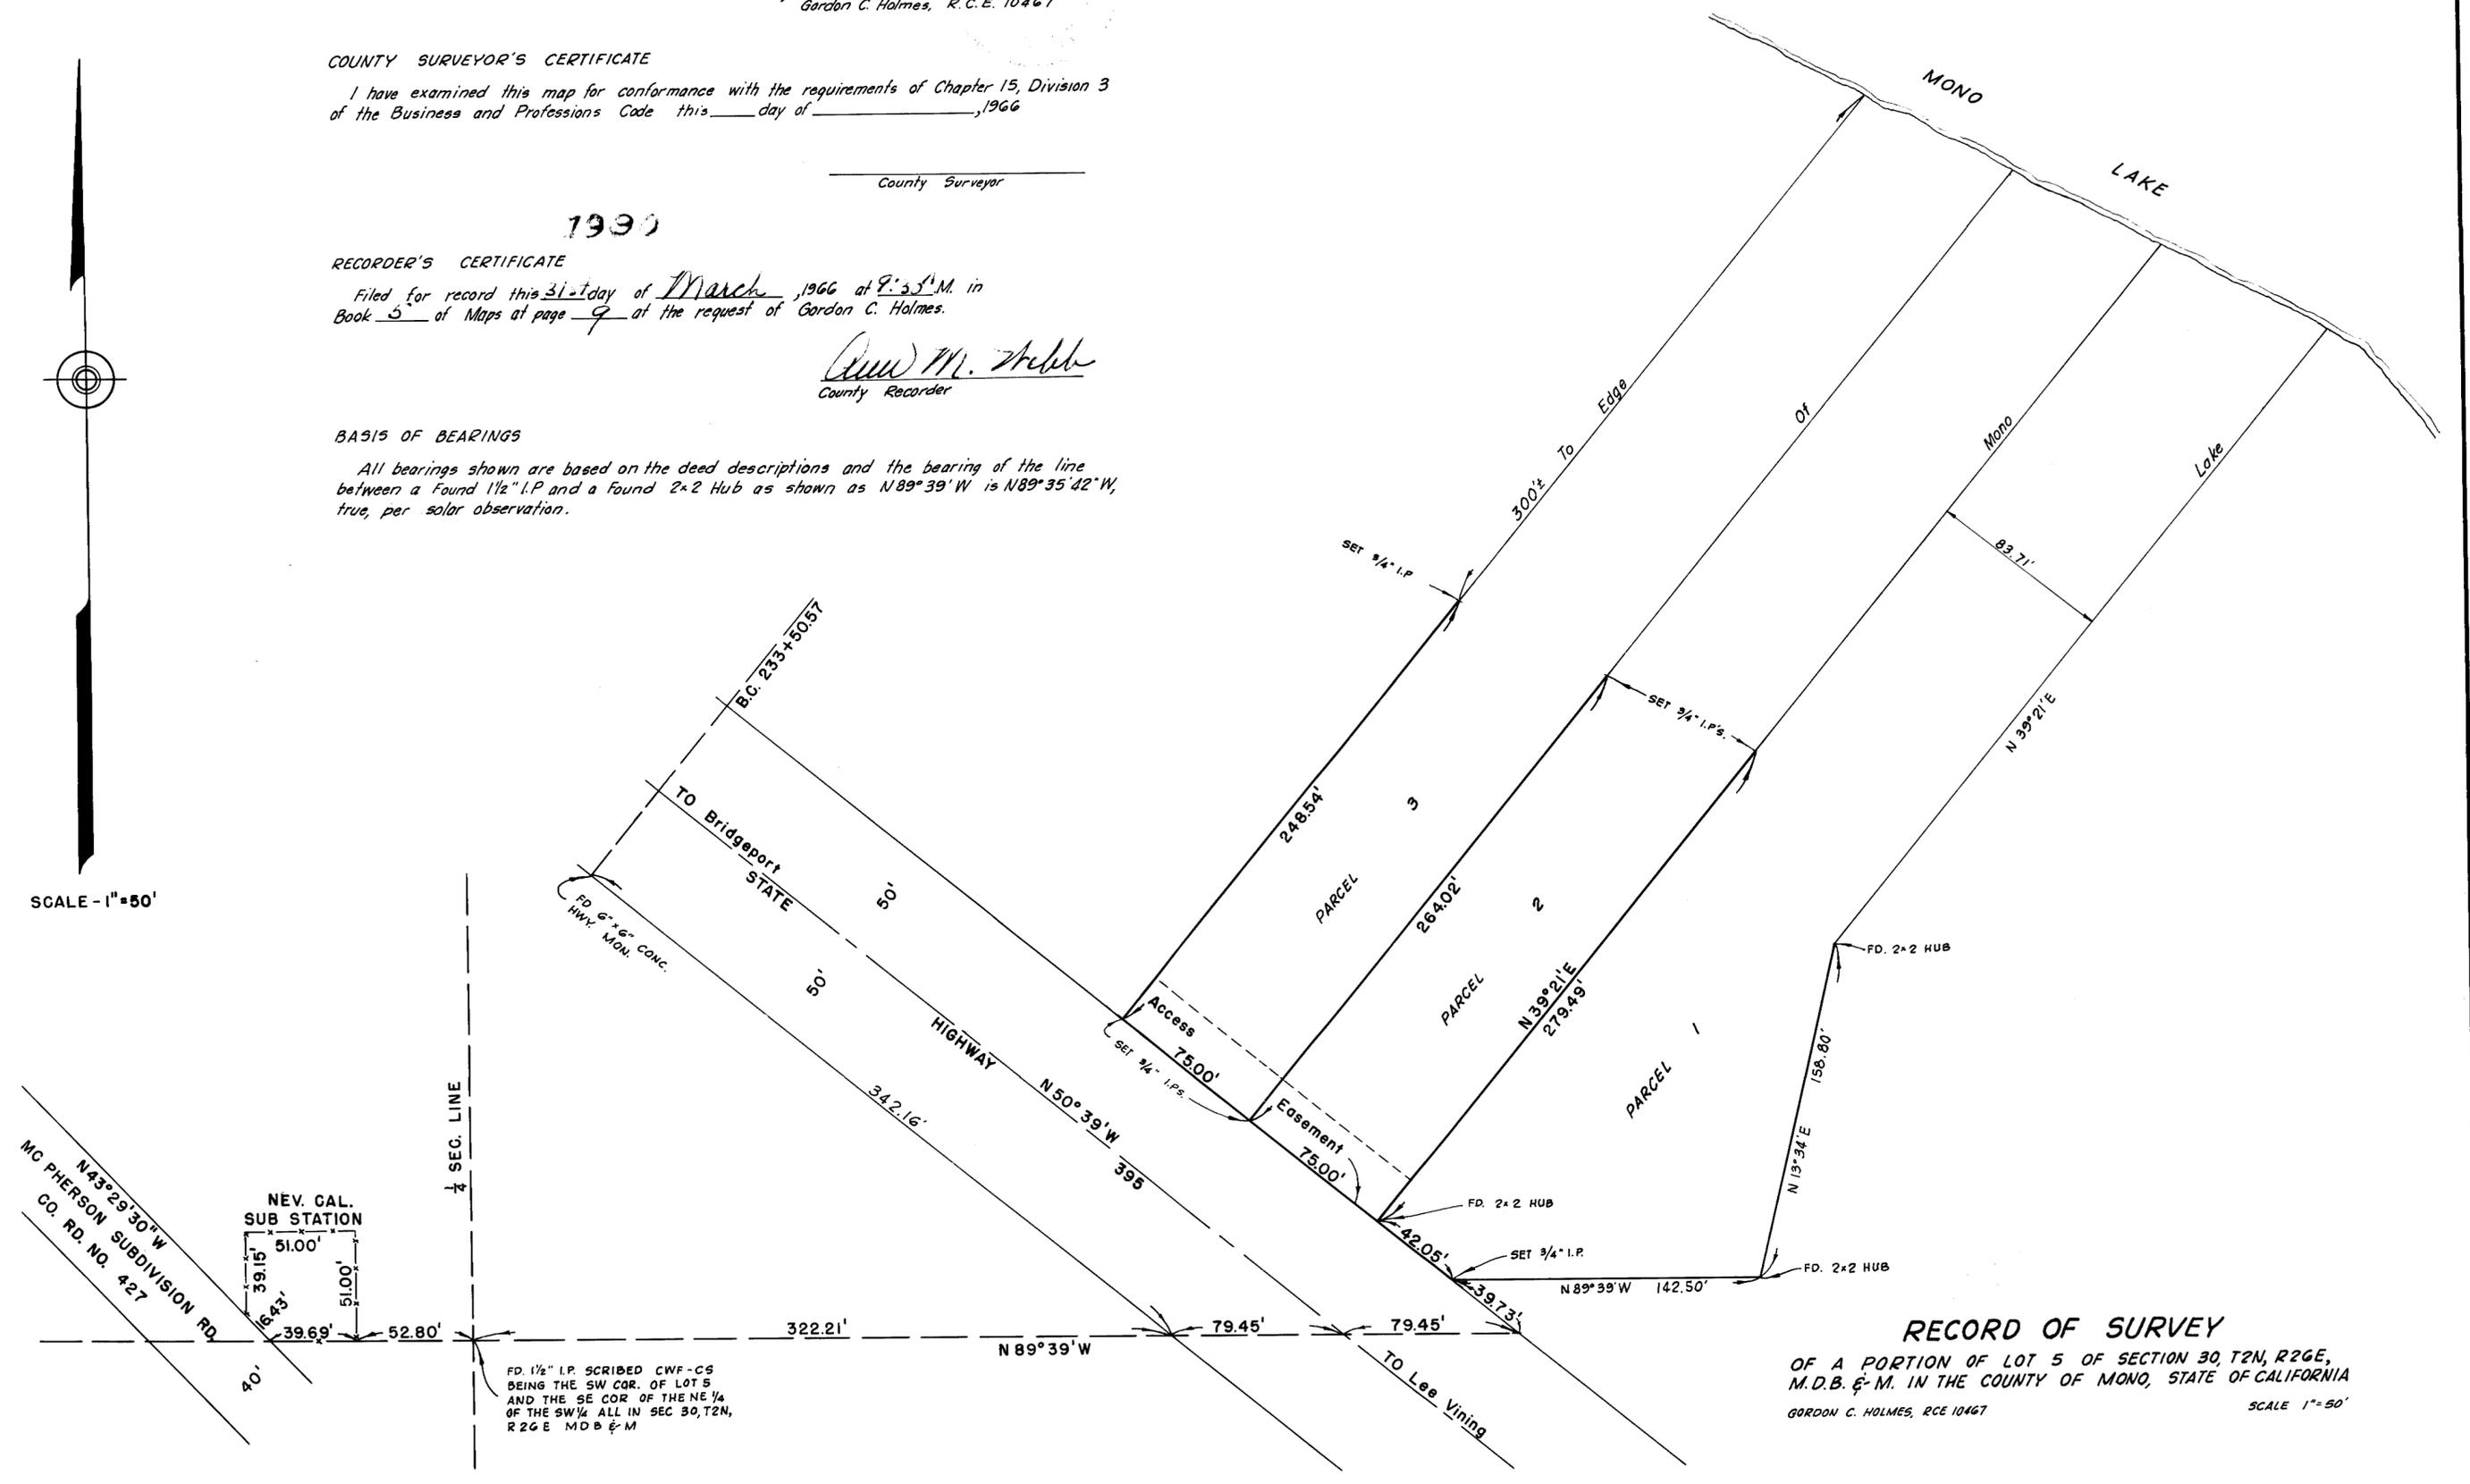

**RECORD OF SURVEY**  
OF A PORTION OF LOT 5 OF SECTION 30, T2N, R2GE,  
M.D.B. & M. IN THE COUNTY OF MONO, STATE OF CALIFORNIA  
GORDON C. HOLMES, RCE 10467  
SCALE 1" = 50'