

SEC. 16


SEC. 15

SEC. 21

SEC. 22

State Highway Fill Overlying Location of NW Corner of Silver Lake Pines Tract No. 4

Fd. 1 1/2" I.P. With 2x2 Plug Scribed 1/4-1/4 C At NE Corner of Silver Lake Pines Tract No. 4

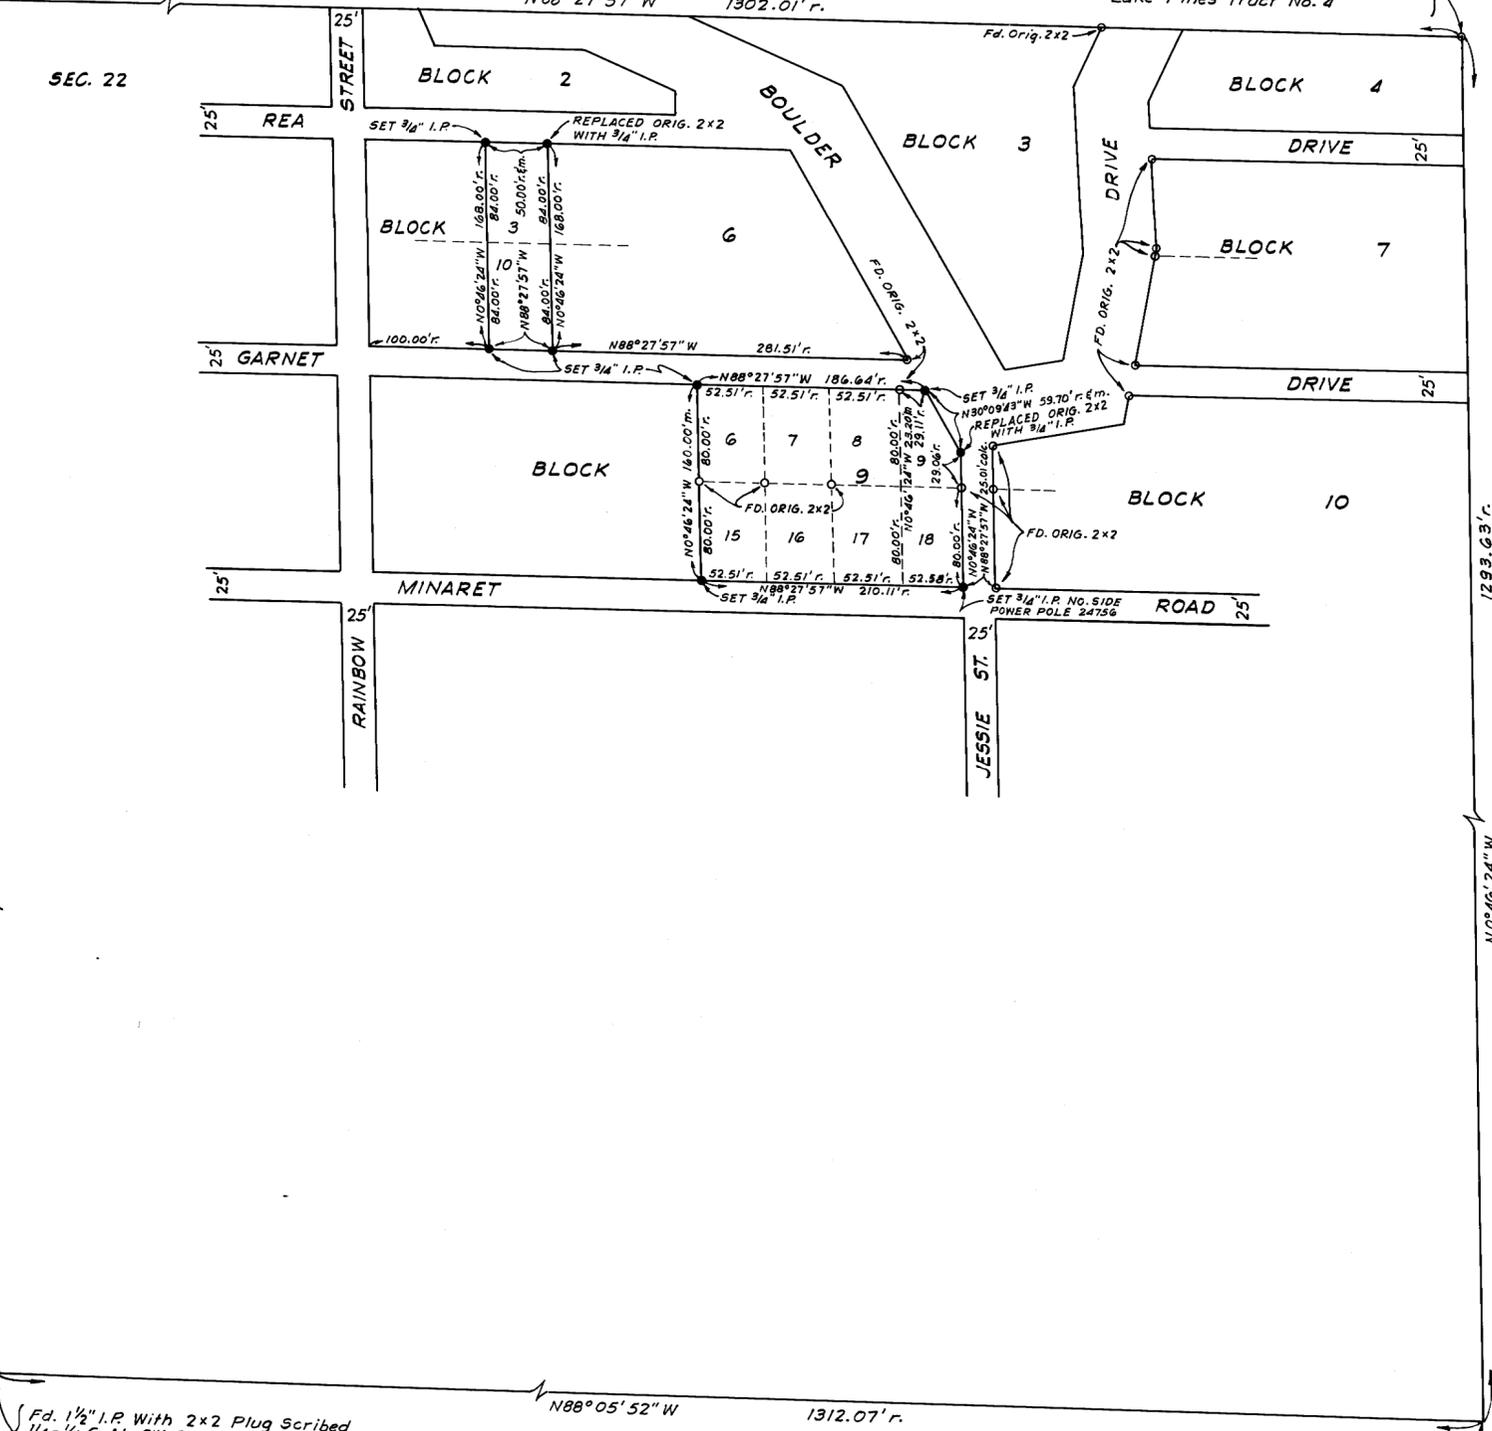

SURVEYOR'S CERTIFICATE
 This map correctly represents a survey made under my direction in conformance with the requirements of Chapter 15, Division 3 of the Business and Professions Code in May, 1966 at the request of Dorothy Kuhlman and R.W. Smithwick.

Gordon C. Holmes
 Gordon C. Holmes, RCE 10467


COUNTY SURVEYOR'S CERTIFICATE
 I have examined this map for conformance with the requirements of Chapter 15, Division 3 of the Business and Professions Code this _____ day of _____, 1966.

County Surveyor, Mono County

No. 2406
COUNTY RECORDER'S CERTIFICATES
 Filed for record this 21st day of May, 1966 at 1:15 P.M. in Book 5 of Maps of page 13 at the request of Gordon C. Holmes.

Gordon M. Arlett
 County Recorder, Mono County

BASIS OF BEARINGS
 All bearings are based on the record map bearings of Silver Lake Pines Tract No. 2 filed in Book 1 at page 8 of Maps, Records of Mono County.

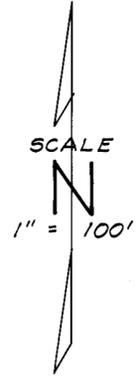

RECORD OF SURVEY
 OF A PORTION OF BLOCKS 6 & 9 OF SILVER LAKE PINES TRACT No. 2, IN THE NW 1/4 OF SECTION 22, T25-R26E, M.D. B. & M., IN THE COUNTY OF MONO, STATE OF CALIFORNIA.

Fd. 1 1/2" I.P. With 2x2 Plug Scribed 1/4-1/4 C At SW Corner of Silver Lake Pines Tract No. 4

Location of SE Corner Monument for Silver Lake Pines Tract No. 4 Obliterated by Grading Operations