

SCALE 1"=60'

SHEET 1 OF 1 SHEET

BASIS OF BEARINGS

The bearing N.6°04'36"E. of the center line of Slalom Lane as shown on map of Sierra Vista Estates No.1; recorded in Book 2 pages 39 to 39B inclusive of Maps, records of Mono County California; was taken as the basis of the bearings shown on this map.

SURVEYORS CERTIFICATE

This map correctly represents a survey made under my direction in conformance with the requirements of Chapter 15, Division 3 of the Business and Professions Code at the request of East Sierra Development Company.

G. J. Jennings
R.C.F. 7658

COUNTY SURVEYORS CERTIFICATE

This map has been examined for conformance with the requirements of Chapter 15, Division 3 of the Business and Professions Code this ___ day of ___ 1966.


County Surveyor

No. 635

RECORDERS CERTIFICATE

Filed for record this 2nd day of July, 1966 at 3:42 in Book 5 of 1966 at Page 45 at the request of Jennings Engineering Company

County Recorder

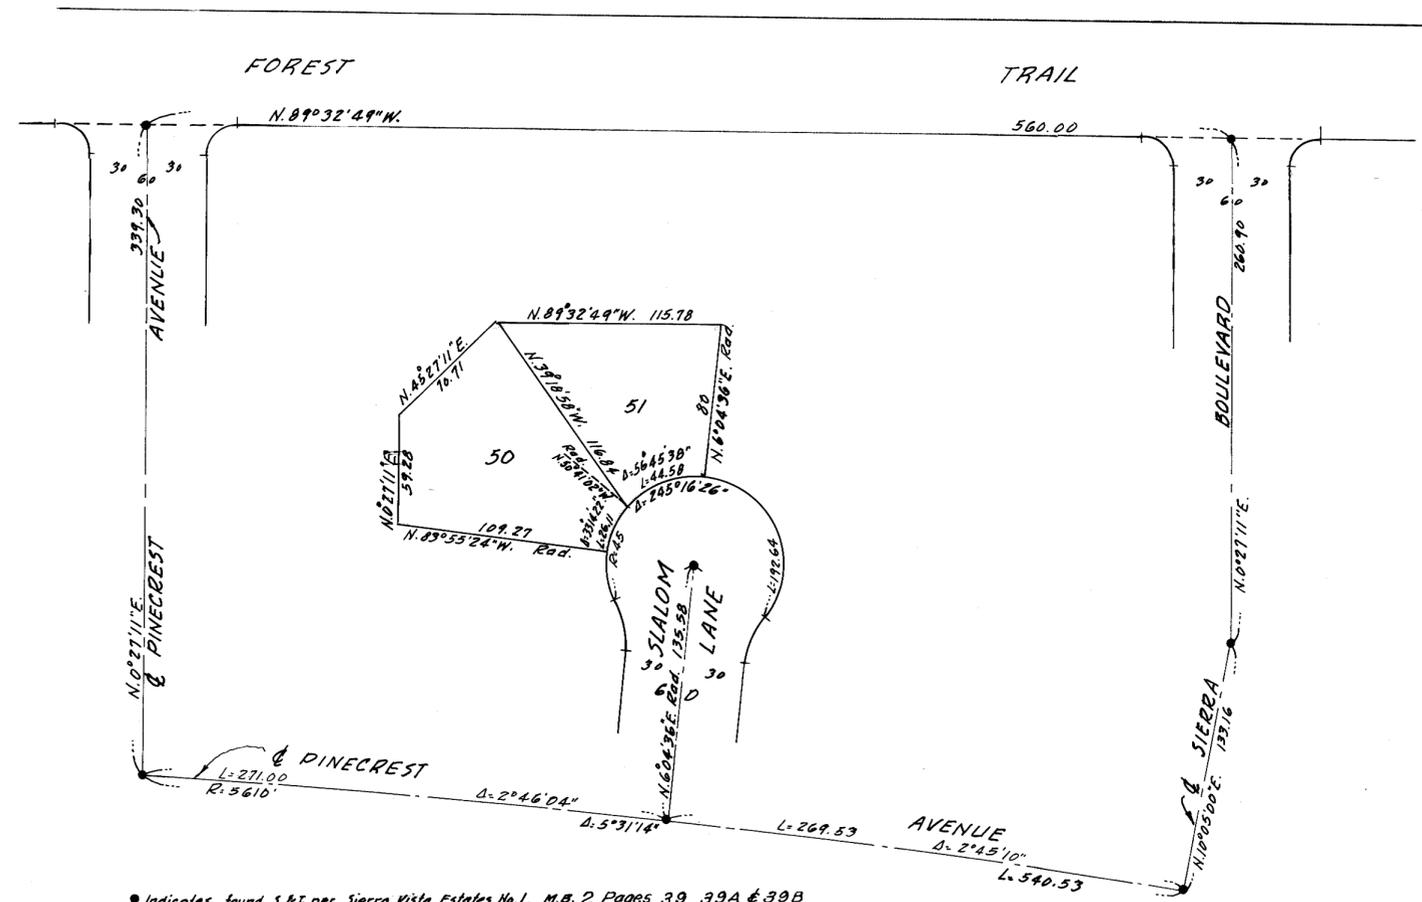

● Indicates found S.&T. per Sierra Vista Estates No.1, M.B. 2 Pages 39, 39A & 39B

NOTE: THIS R/S CORRECTS RADIAL LINE BETWEEN LOTS 50 & 51 AS SHOWN ON MAP FILED IN BOOK 2 OF MAPS AT PG. 39-39B

RECORD OF SURVEY
OF LOTS 50 AND 51, SIERRA VISTA ESTATES NO.1 AS PER MAP RECORDED IN BOOK 2 PAGES 39 TO 39B INCLUSIVE OF MAPS, RECORDS OF MONO COUNTY, CALIFORNIA