


T. 3 N., R. 27 E., M.D.B.&M.


SEC. COR. FD.
SCRIBED POST & PITS.

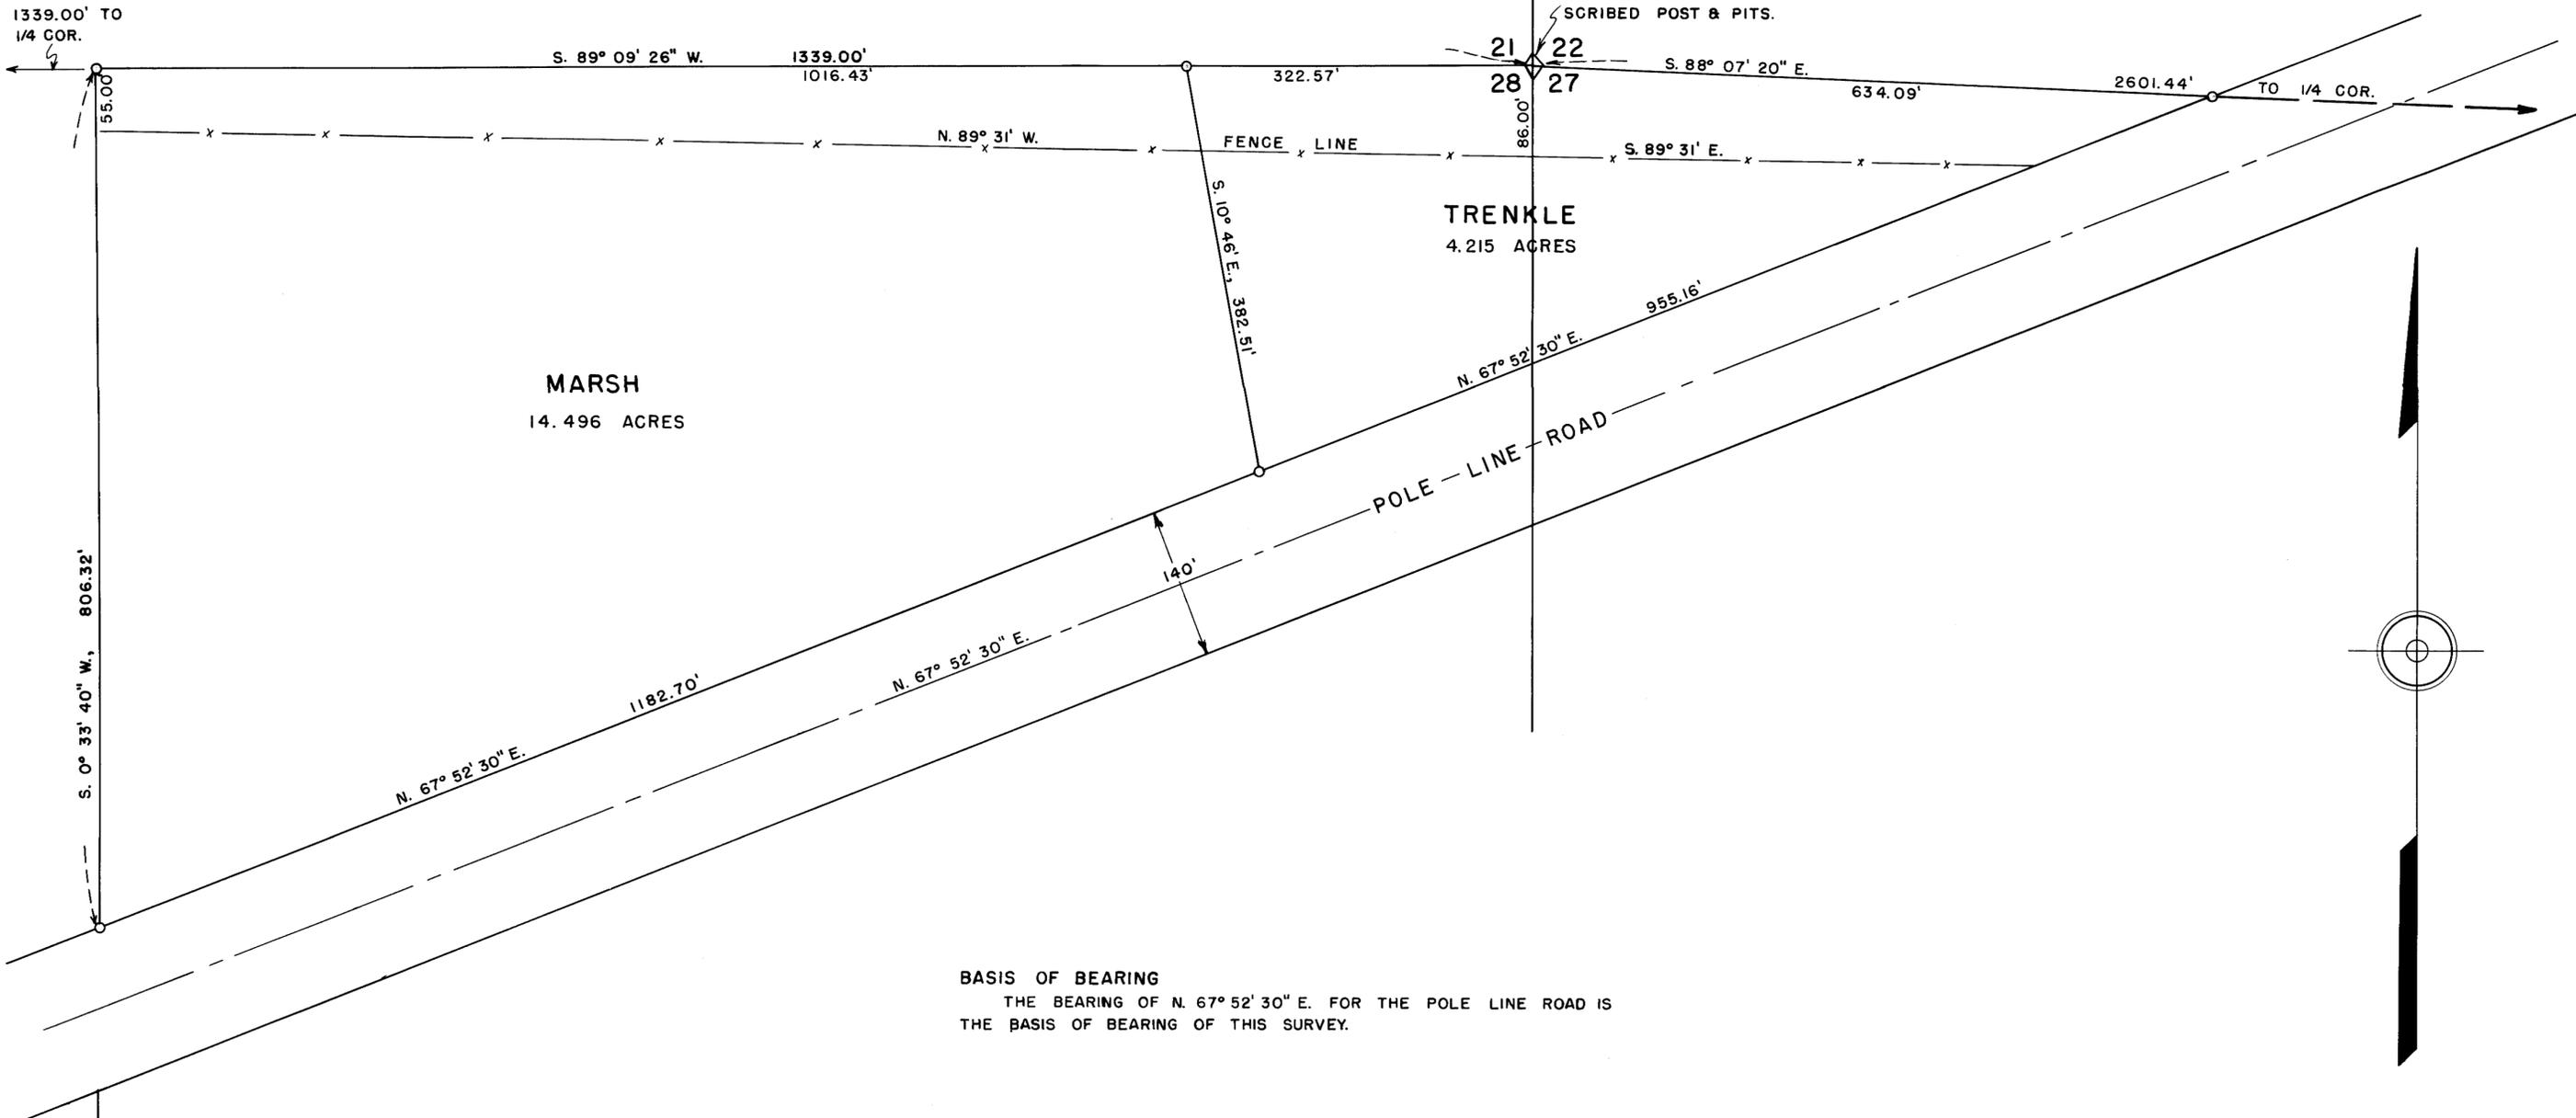

BASIS OF BEARING
 THE BEARING OF N. 67° 52' 30" E. FOR THE POLE LINE ROAD IS
 THE BASIS OF BEARING OF THIS SURVEY.

COUNTY SURVEYOR'S CERTIFICATE
 THIS MAP HAS BEEN EXAMINED FOR CONFORMANCE WITH THE
 REQUIREMENTS OF CHAPTER 15 OF DIVISION 3 OF THE BUSINESS
 AND PROFESSIONS CODE THIS _____ DAY OF _____, 1964.

 COUNTY SURVEYOR

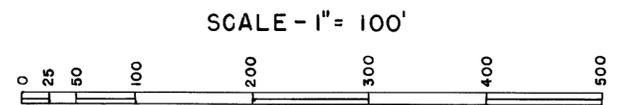

SURVEYOR'S CERTIFICATE
 THIS MAP CORRECTLY REPRESENTS A SURVEY MADE BY ME, OR
 UNDER MY DIRECTION, IN CONFORMANCE WITH THE REQUIREMENTS OF
 CHAPTER 15 OF DIVISION 3 OF THE BUSINESS AND PROFESSIONS
 CODE AT THE REQUEST OF LLOYD E. MARSH ON THE 17TH AND
 18TH OF MARCH, 1964.

Walter G. Reid
 WALTER G. REID
 R.C.E. 7522
 VIRGINIA CITY, NEVADA

1239

RECORDER'S CERTIFICATE
 FILED FOR RECORD THIS 2nd DAY OF December, 1966
 AT 11:52 AM IN BOOK 5 OF MAPS ON PAGE 58,
 AT THE REQUEST OF Walter Reid

Walter M. Webb
 COUNTY RECORDER

RECORD OF SURVEY MAP
 PROPERTY NORTH OF HIGHWAY
 IN THE NW 1/4 NW 1/4 SEC. 28
 & NE 1/4 NE 1/4 SEC. 27,
 T. 3 N., R. 27 E., M.D.B.&M.
 MONO COUNTY, CALIFORNIA