

M.D.B. & M.



BASIS OF BEARINGS

The bearing of N. 19°17'30" W. for the centerline of U. S. Highway 395 as shown in this area, as close as could be determined, is the basis of bearings for this survey.

PLANNING COMMISSION CERTIFICATE

THIS IS TO CERTIFY THAT THIS PARCEL MAP IS IN ACCORD WITH THE APPROVED TENTATIVE MAP OF THE PARCEL.

MONO COUNTY PLANNING COMMISSION

BY Janet Bell

ENGINEER'S CERTIFICATE


This map correctly represents a survey made under my direction in conformance with the requirements of Chapter 15 of Division 3 of the Business and Professions Code at the request of Mensen Henry on November 20, 1966, and is a portion of the Wellpott parcel as surveyed by me on January 29, 1965.

Walter G. Reid
Walter G. Reid
RCE 7522
Virginia City, Nevada

COUNTY SURVEYOR'S CERTIFICATE

This map has been examined for conformance with the requirements of Chapter 15 of Division 3 of the Business and Professions Code this ___ day of _____, 196__.

County Surveyor

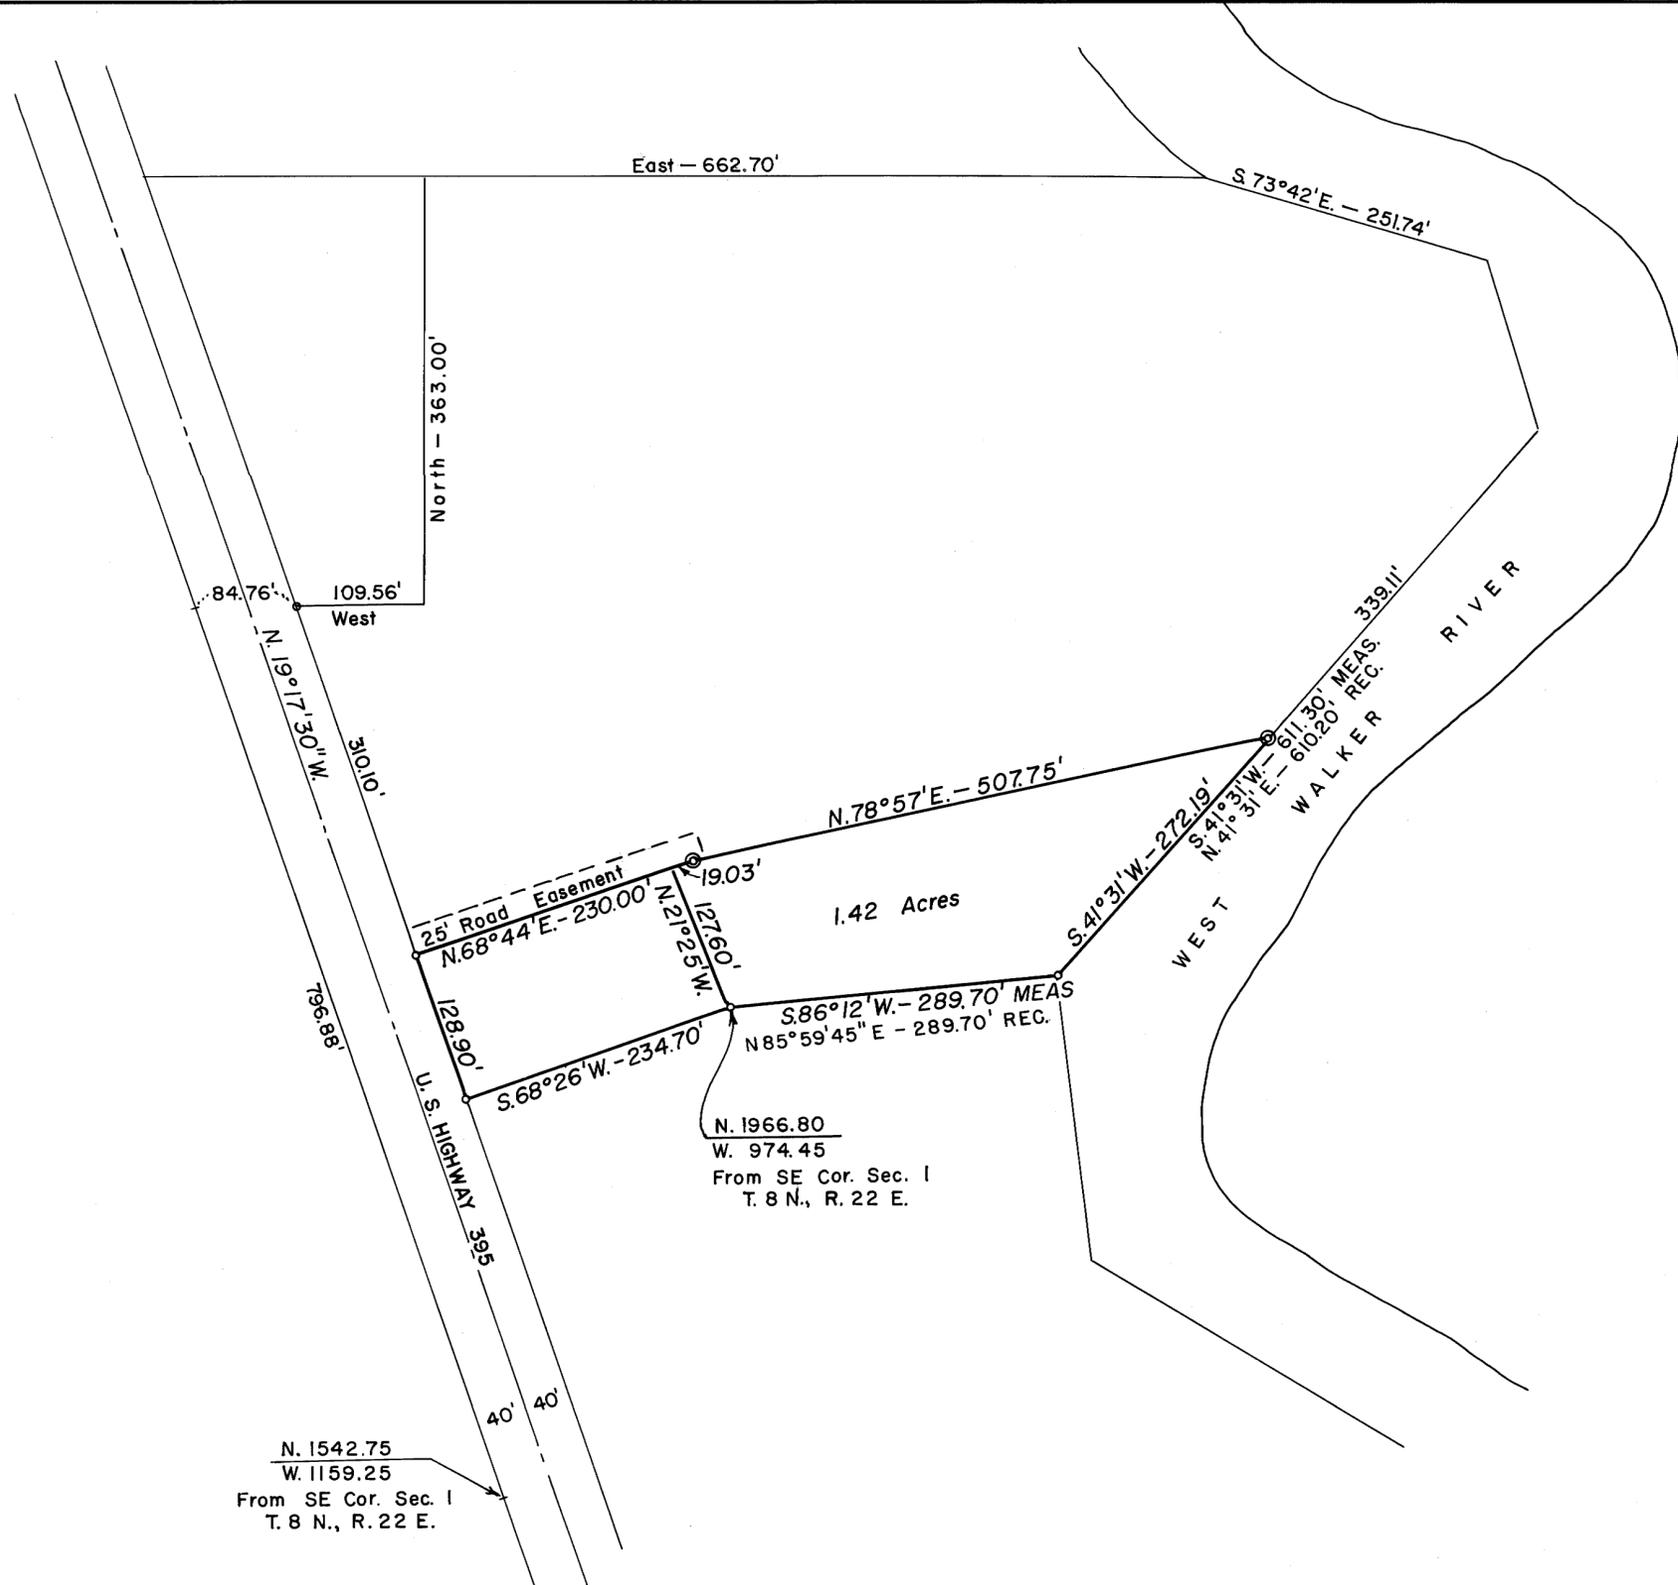

N. 1542.75
W. 1159.25
From SE Cor. Sec. 1
T. 8 N., R. 22 E.

o Found 3/8" Rebar
© Set 1/2" Rebar

No. 3026

RECORDER'S CERTIFICATE

Filed for record this 18th day of April, 1968,
at page 114, in Book 5 of Maps, at
request of Mensen Henry

Ann M. Webb
COUNTY RECORDER
MONO COUNTY, CALIFORNIA

**RECORD OF SURVEY
PORTION OF
MENSEN HENRY PROPERTY**

MONO COUNTY, CALIFORNIA
A PORTION OF SE 1/4, SECTION 1
T. 8 N., R. 22 E., M.D.B. & M.

DATE: Dec. 1, 1967
SCALE: 1" = 100'

5-22-67