


T.5N., R.25E., M.D.B&M.  $\frac{29}{32}$   $\frac{28}{33}$

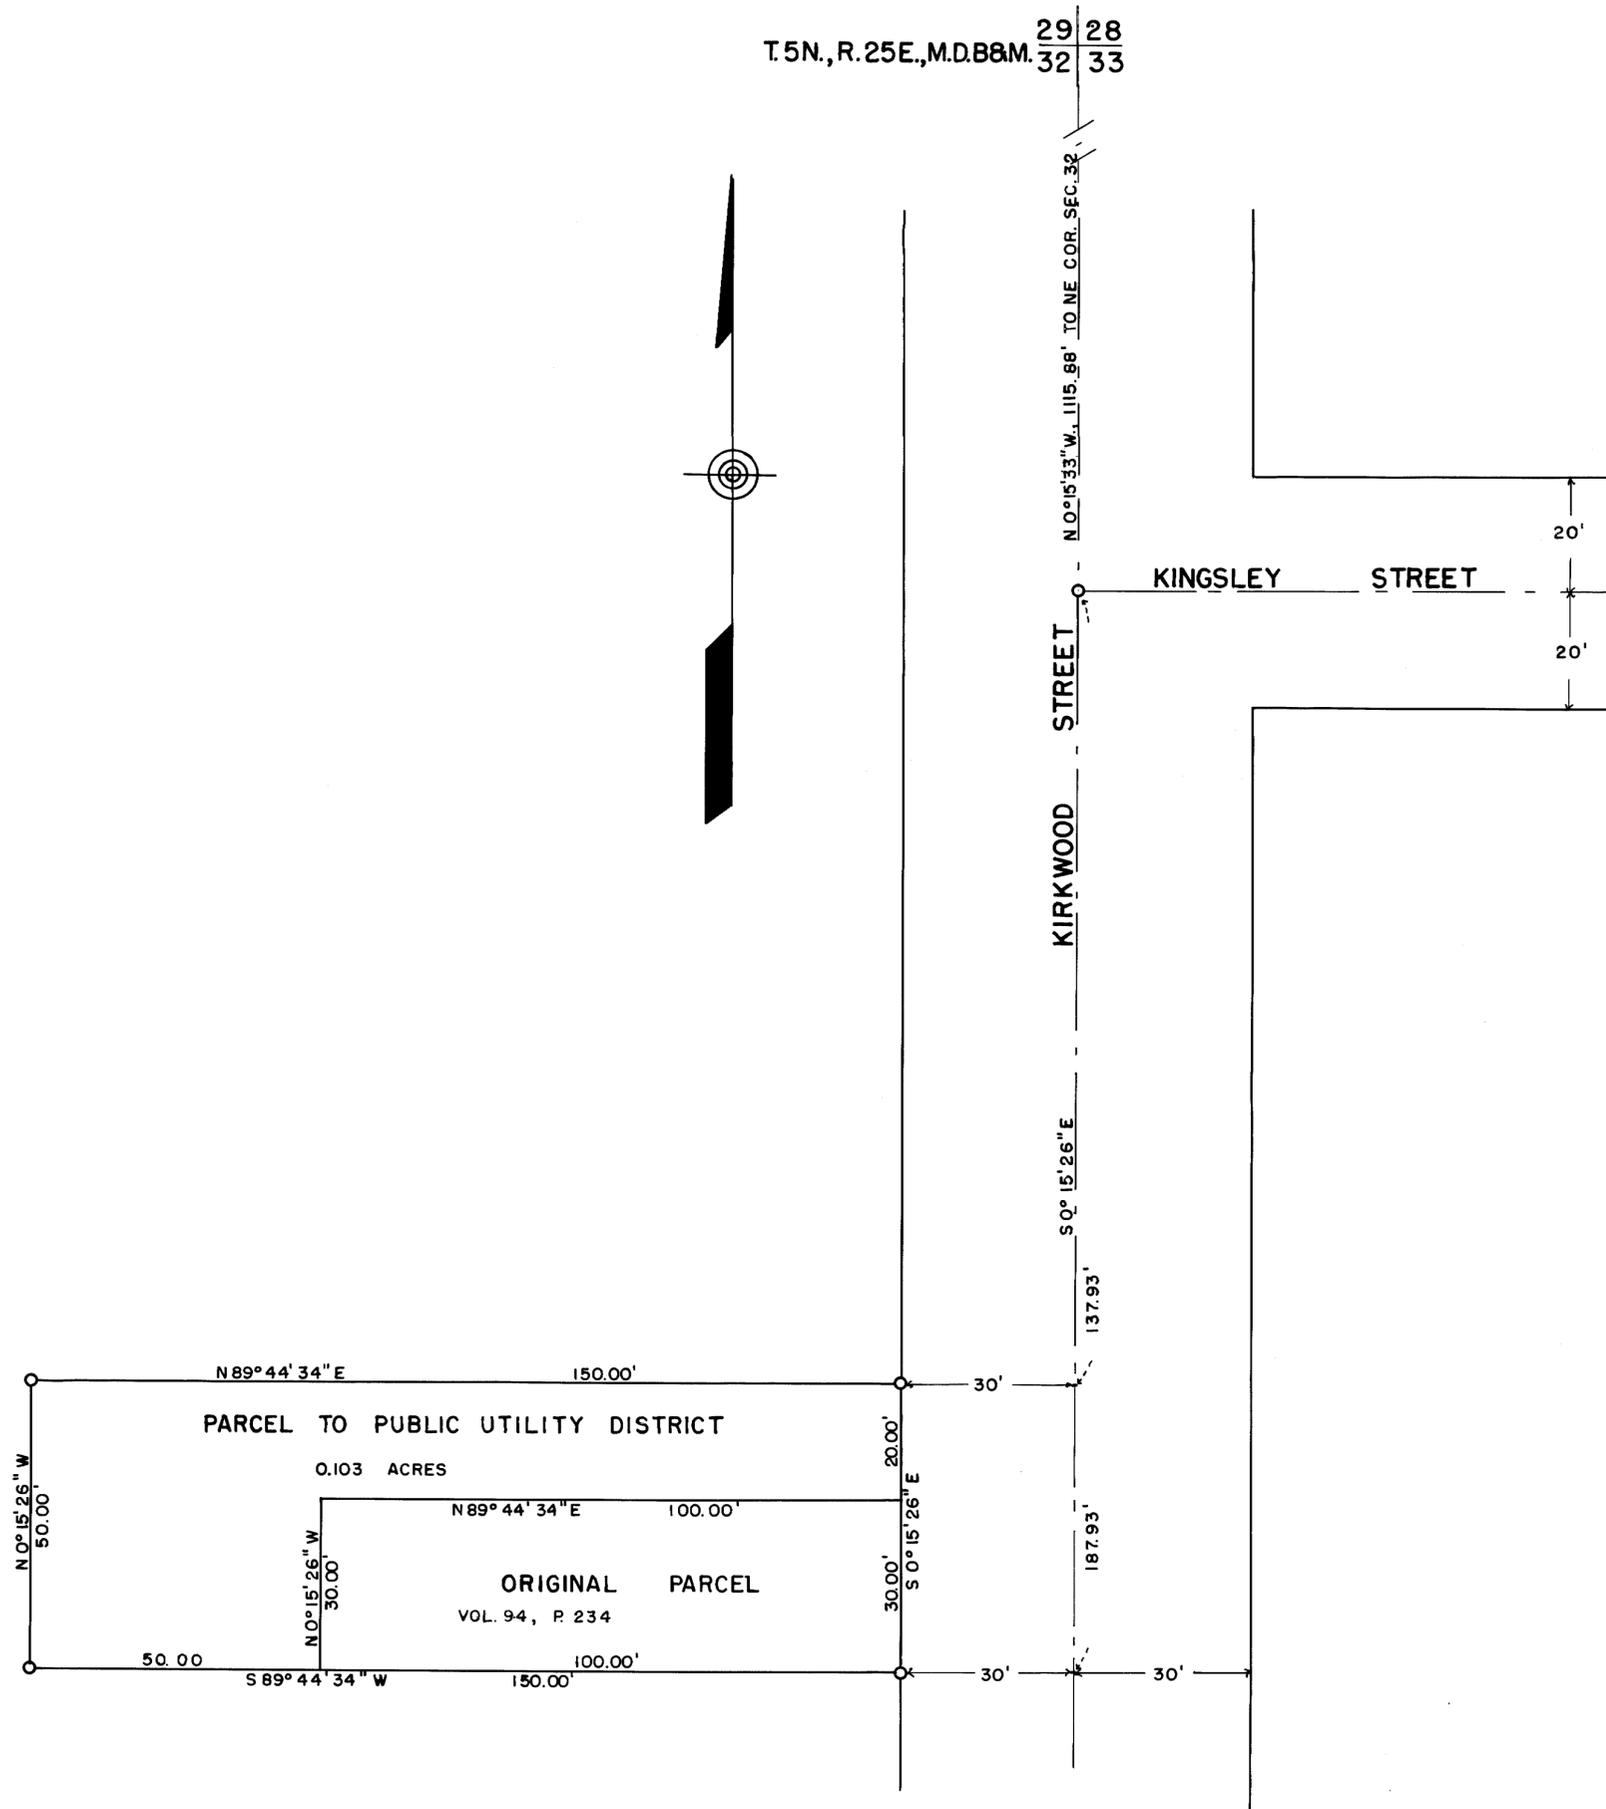

BASIS OF BEARING

THE BEARING OF N 0° 15' 33" W FOR THE CENTERLINE OF KIRKWOOD STREET FROM THE INTERSECTION WITH KINGSLEY STREET TO THE NORTHEAST CORNER OF SECTION 32.

SURVEYOR'S CERTIFICATE

THIS MAP CORRECTLY REPRESENTS A SURVEY MADE BY ME IN CONFORMANCE WITH THE REQUIREMENTS OF THE LAND SURVEYOR'S ACT ON JULY 24, 1968, AT THE REQUEST OF THE BRIDGEPORT PUBLIC UTILITY DISTRICT.

*Walter G. Reid*  
WALTER G. REID R.C.E. 7522  
VIRGINIA CITY, NEVADA

PLANNING COMMISSION'S CERTIFICATE

THIS IS TO CERTIFY THAT THIS PARCEL MAP IS IN ACCORD WITH THE APPROVED TENTATIVE MAP OF THE PARCELS.

MONO COUNTY PLANNING COMMISSION

BY *J. G. Beel*

COUNTY SURVEYOR'S CERTIFICATE

THIS MAP HAS BEEN EXAMINED FOR CONFORMANCE WITH THE REQUIREMENTS OF THE LAND SURVEYOR'S ACT THIS \_\_\_\_\_ DAY OF \_\_\_\_\_, 1968.

COUNTY SURVEYOR

1137

RECORDER'S CERTIFICATE

FILED FOR RECORD THIS 18<sup>th</sup> DAY OF September, 1968, AT 2:45 P.M., IN BOOK 5 OF Maps ON PAGE 131, AT THE REQUEST OF Bridgeport P.U.D.

*Ann M. Sheph*  
COUNTY RECORDER

RECORD OF SURVEY MAP  
BRIDGEPORT PUBLIC UTILITY DISTRICT  
PARCEL IN THE NE 1/4 NE 1/4 SEC. 32  
T.5N., R.25E., M.D.B&M.  
BRIDGEPORT, MONO COUNTY, CALIFORNIA

SCALE - 1" = 20'

