


W. R. I. D.

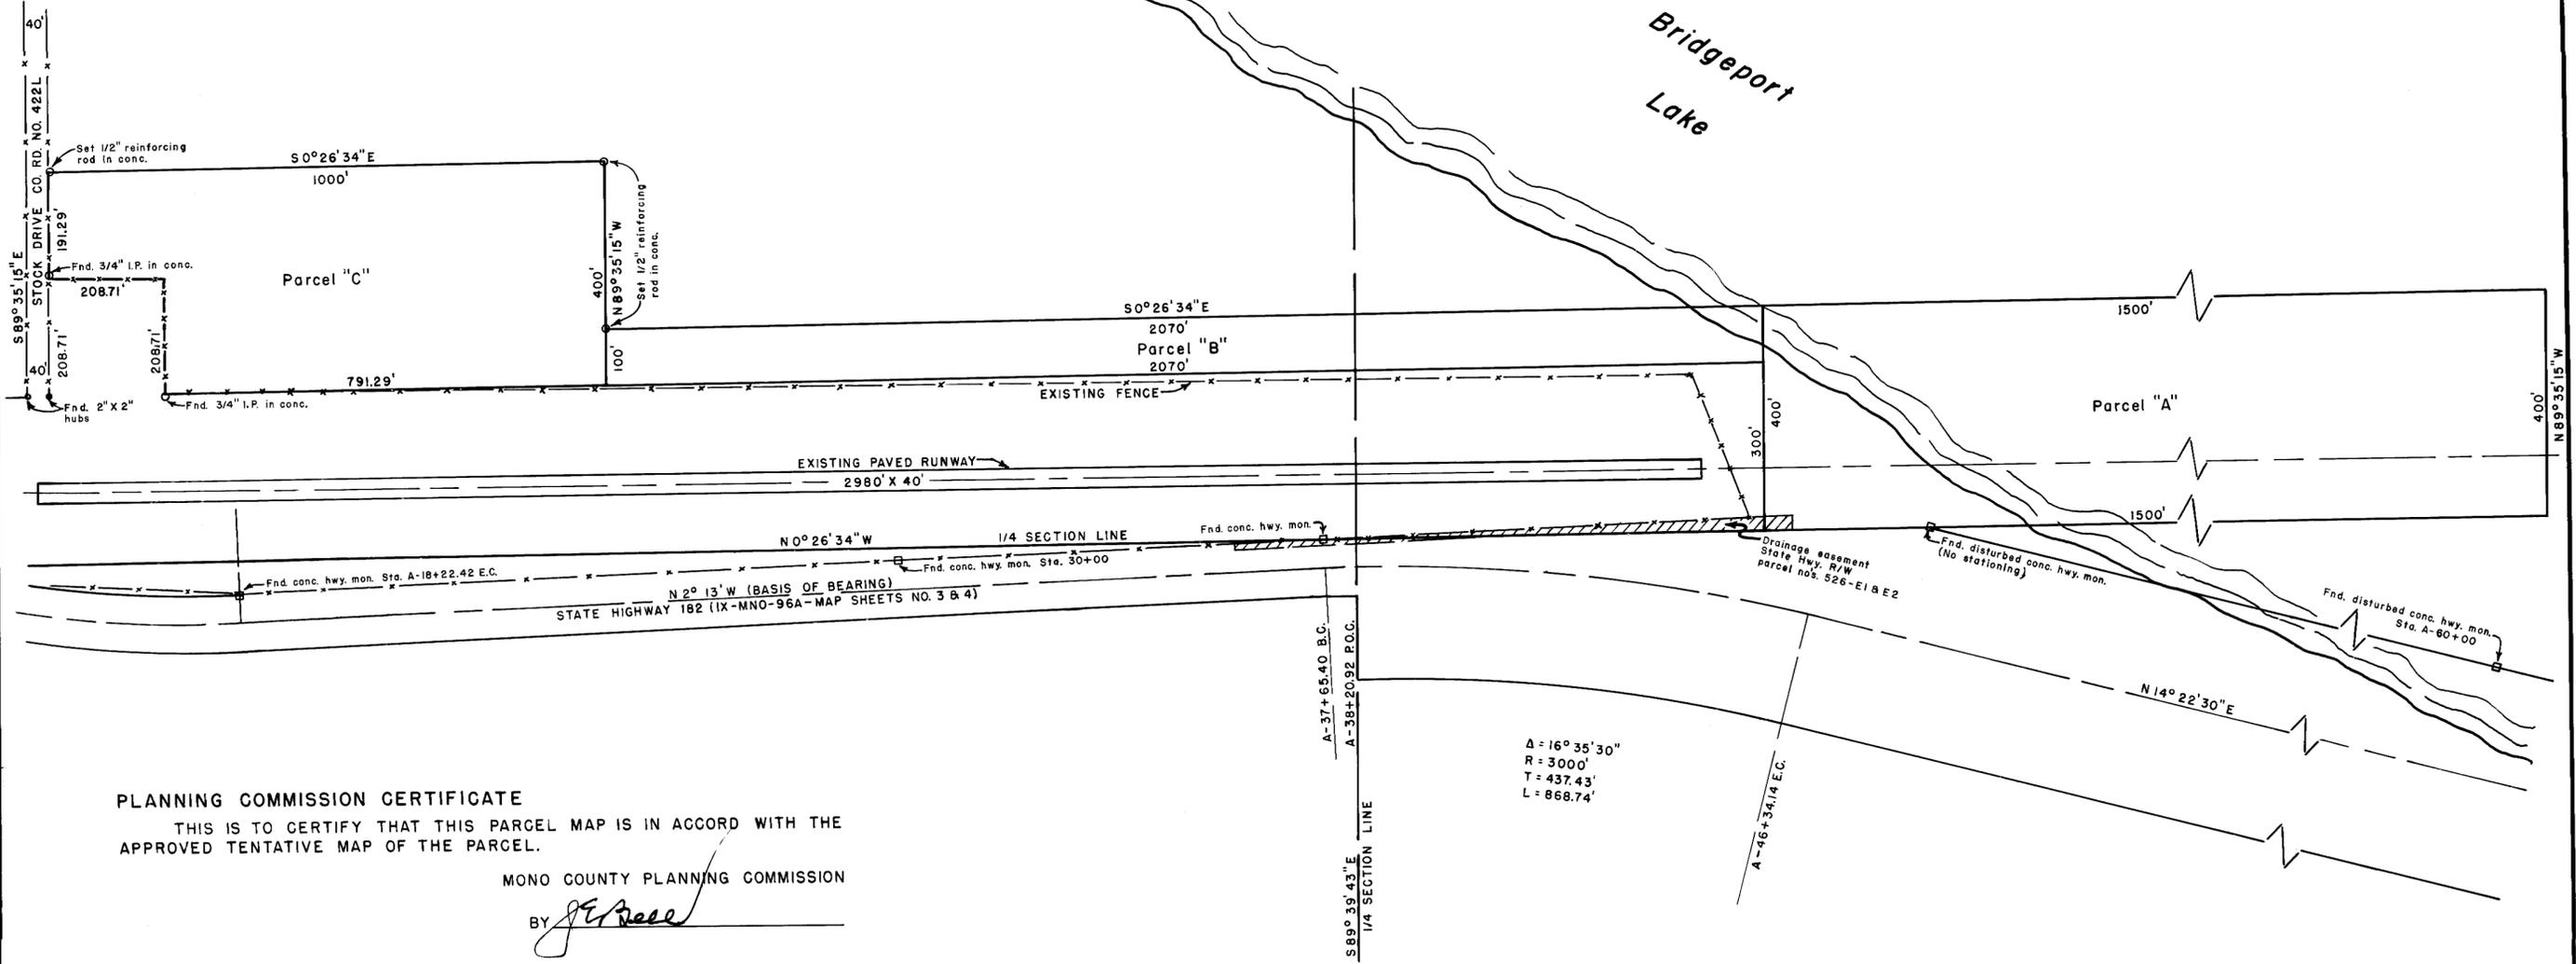

PLANNING COMMISSION CERTIFICATE

THIS IS TO CERTIFY THAT THIS PARCEL MAP IS IN ACCORD WITH THE APPROVED TENTATIVE MAP OF THE PARCEL.

MONO COUNTY PLANNING COMMISSION

BY *J.E. Rose*

BASIS OF BEARING

THE BEARING OF N 2° 13' W, FOR THE HIGHWAY TANGENT ALONG THE WEST R/W LINE OF THE HIGHWAY IS THE BASIS OF BEARING FOR THIS SURVEY

SURVEYOR'S CERTIFICATE

THIS MAP CORRECTLY REPRESENTS A SURVEY MADE BY ME, OR UNDER MY DIRECTION, IN CONFORMANCE WITH THE REQUIREMENTS OF THE LAND SURVEYOR'S ACT AT THE REQUEST OF THE WALKER RIVER IRRIGATION DISTRICT IN NOVEMBER, 1968.

*Walter G. Reid*  
WALTER G. REID, R.C.E. 7522  
VIRGINIA CITY, NEVADA

COUNTY SURVEYOR'S CERTIFICATE

THIS MAP HAS BEEN EXAMINED FOR CONFORMANCE WITH THE REQUIREMENTS OF THE LAND SURVEYOR'S ACT THIS \_\_\_\_\_ DAY OF \_\_\_\_\_, 1968

COUNTY SURVEYOR

RECORDER'S CERTIFICATE

FILED FOR RECORD THIS 29<sup>th</sup> DAY OF December, 1968, AT 9:30 A.M. IN BOOK 6 OF MAPS ON PAGE 13, AT THE REQUEST OF MONO COUNTY.

*Ann M. Heble*  
COUNTY RECORDER

RECORD OF SURVEY MAP  
BRYANT FIELD EXTENSION  
PARCELS "A", "B" & "C"  
IN SECTION 28  
T. 5N., R. 25E., M.D.B. & M.  
MONO COUNTY, CALIFORNIA

