


T.2N., R.25E., M.D.B&M.

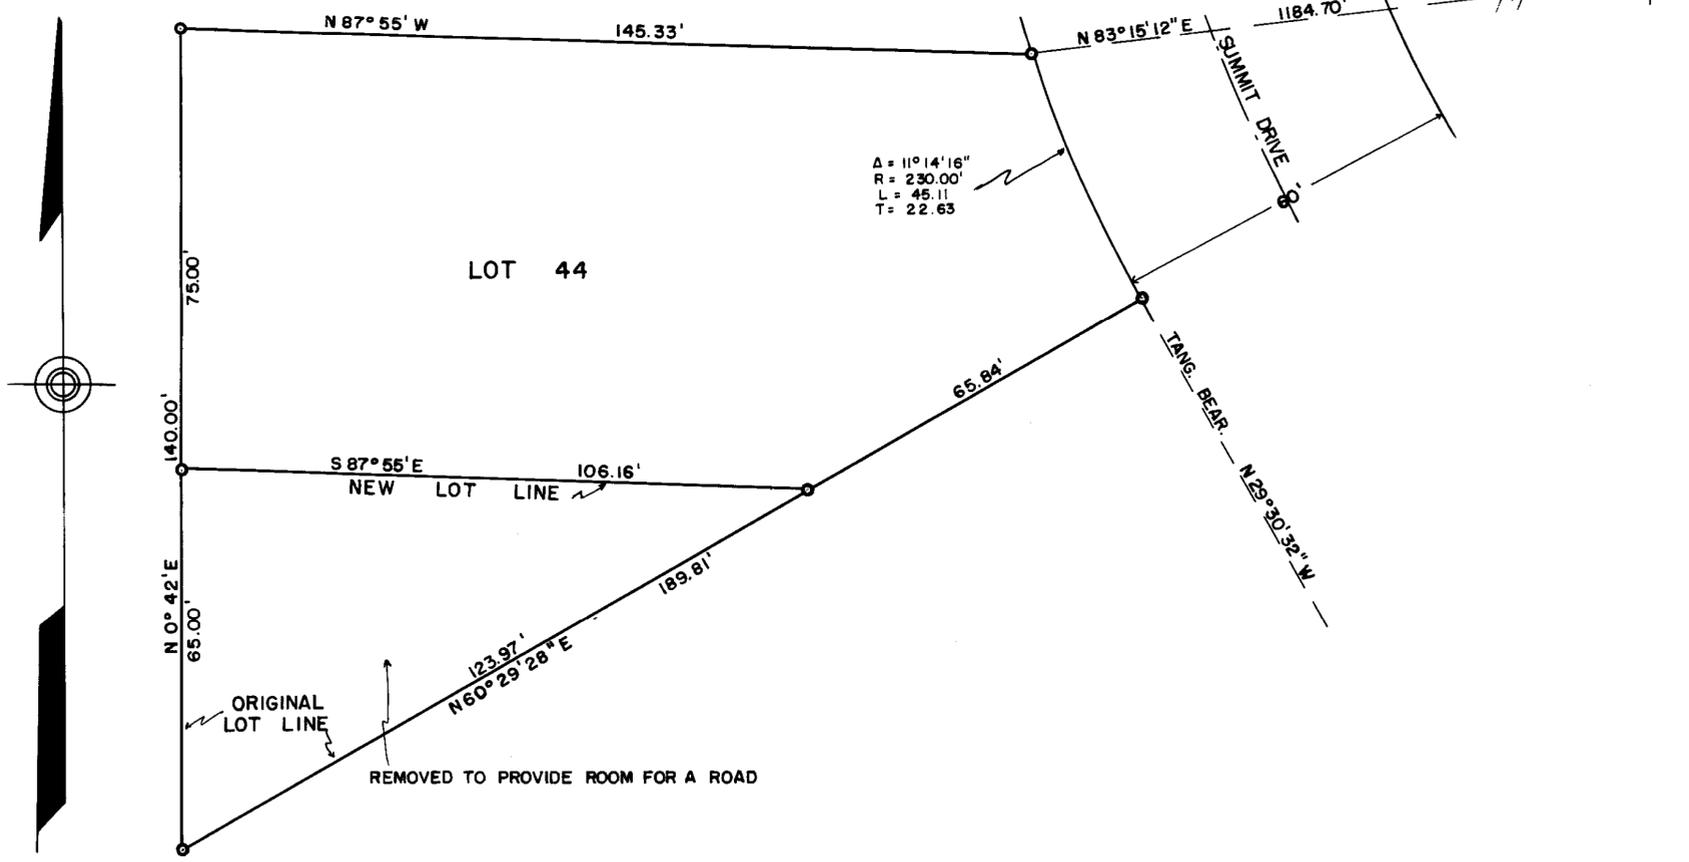

**BASIS OF BEARING**

THE BEARING OF N 87° 55' W FOR THE NORTH LINE OF LOT 44 OF THE VIRGINIA LAKES SUBDIVISION NO. 4 AS RECORDED, IS THE BASIS OF BEARING FOR THIS SURVEY.

**SURVEYOR'S CERTIFICATE**

THIS MAP CORRECTLY REPRESENTS A SURVEY MADE BY ME IN CONFORMANCE WITH THE REQUIREMENTS OF THE LAND SURVEYOR'S ACT ON JULY 10TH, 1968, AT THE REQUEST OF GILBERT C. WEDERTZ.

*Walter G. Reid*  
 WALTER G. REID R.C.E. 7522  
 VIRGINIA CITY, NEVADA

**PLANNING COMMISSION'S CERTIFICATE**

THIS IS TO CERTIFY THAT THIS PARCEL MAP IS IN ACCORD WITH THE APPROVED TENTATIVE MAP OF THE PARCELS.

MONO COUNTY PLANNING COMMISSION  
 BY *James F. ...*

**COUNTY SURVEYOR'S CERTIFICATE**

THIS MAP HAS BEEN EXAMINED FOR CONFORMANCE WITH THE REQUIREMENTS OF THE LAND SURVEYOR'S ACT THIS \_\_\_\_ DAY OF \_\_\_\_\_, 1968.

\_\_\_\_\_  
 COUNTY SURVEYOR

No. 2301

**RECORDER'S CERTIFICATE**

FILED FOR RECORD THIS 7 DAY OF Jan, 1968, AT 1 P. M.  
 IN BOOK 6 OF 114 ON PAGE 16, AT THE REQUEST OF *Gilbert C. Wedertz*

*Ann M. Hebel*  
 COUNTY RECORDER

RECORD OF SURVEY MAP  
 TO SHOW CHANGE IN LOT 44  
 VIRGINIA LAKES SUBDIVISION NO. 4  
 MONO COUNTY, CALIFORNIA  
 BY GILBERT C. & MARGARET F. WEDERTZ

SCALE - 1" = 20'



PM 4-02-68