


PARCEL MAP 31-6
 TO SHOW CHANGE IN LOT LINE
 BETWEEN LOTS N&O
 MILL CREEK RANCH SUBDIVISION
 SHEET 3 OF 3 FILED IN BOOK 2 PAGE 27B
 OF MAPS, MONO COUNTY RECORDS

SCALE 1" = 40'

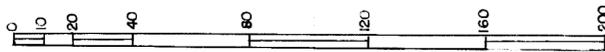

BASIS OF BEARINGS

THE BEARING OF N 56° 53' E, FOR THE NORTHERLY LINE OF PINE NUT ROAD, MILL CREEK RANCH SUBDIVISION SHEET 3 OF 3, FILED IN BOOK 2 PAGE 27 B OF MAPS, MONO COUNTY RECORDS, IS THE BASIS OF BEARINGS FOR THIS SURVEY.

SURVEYOR'S CERTIFICATE

THIS MAP WAS PREPARED BY ME OR UNDER MY DIRECTION AND WAS COMPILED FROM RECORD DATA IN CONFORMANCE WITH THE REQUIREMENTS OF THE SUBDIVISION MAP ACT AT THE REQUEST OF BEULAH ANDERSON ON SEPTEMBER 8, 1971. I HEREBY CERTIFY THAT IT CONFORMS TO THE APPROVED TENTATIVE MAP AND THE CONDITIONS OF APPROVAL THEREOF, THAT ALL PROVISIONS OF APPLICABLE STATE LAW AND LOCAL ORDINANCES HAVE BEEN COMPLIED WITH.

Walter G. Reid
 WALTER G. REID R.C.E. 7522
 VIRGINIA CITY, NEVADA

~~PLANNING COMMISSIONS CERTIFICATE~~

~~THIS IS TO CERTIFY THAT THIS PARCEL MAP IS IN ACCORD WITH THE APPROVED TENTATIVE MAP OF THE PARCELS.~~

~~COUNTY PLANNING COMMISSION~~

No. 2300

RECORDER'S CERTIFICATE

FILED THIS 18th DAY OF November, 1971, AT 2:00 P. M., IN BOOK 7 OF Maps ON PAGE 66 AT THE REQUEST OF Beulah Anderson.

Quinn M. Webb
 COUNTY RECORDER

COUNTY SURVEYOR'S CERTIFICATE

THIS MAP HAS BEEN EXAMINED THIS 18th DAY OF November, 1971, FOR CONFORMANCE WITH THE REQUIREMENTS OF SECTION 11575 OF THE SUBDIVISION MAP ACT.


Richard L. Paul, P.E.
 COUNTY SURVEYOR

Ø = 1/2" REBAR FOUND PER BOOK 2 PAGE 27 B OF MAPS MONO COUNTY RECORDS

NOTE:

THIS DIVISION DOES NOT CONSTITUTE A LAND DIVISION PURSUANT TO SECTION 4(d)8 OF ORDINANCE NO. 367.

Richard L. Paul, P.E.
 COUNTY SURVEYOR

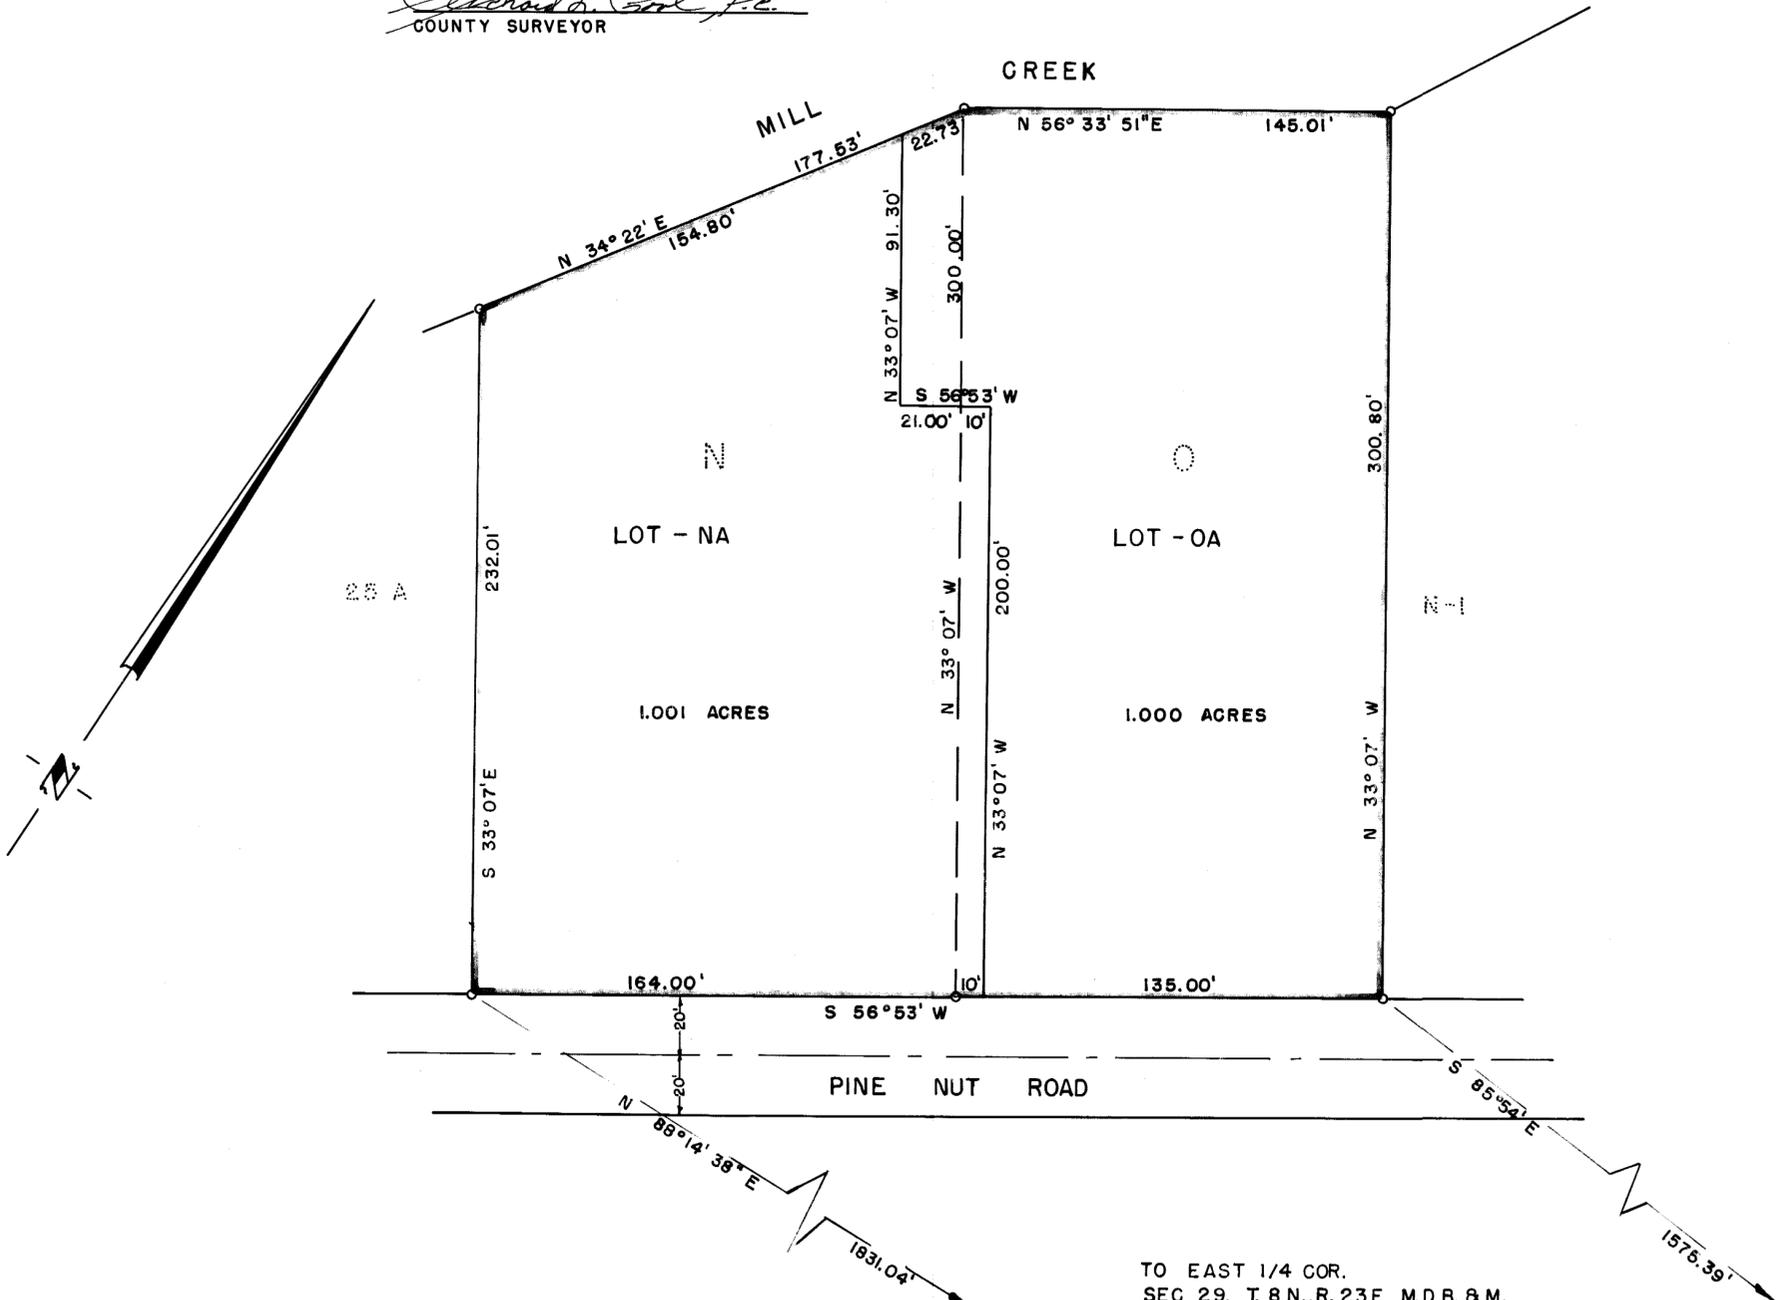

2067-8-66