


SEE SHEET NO. 8

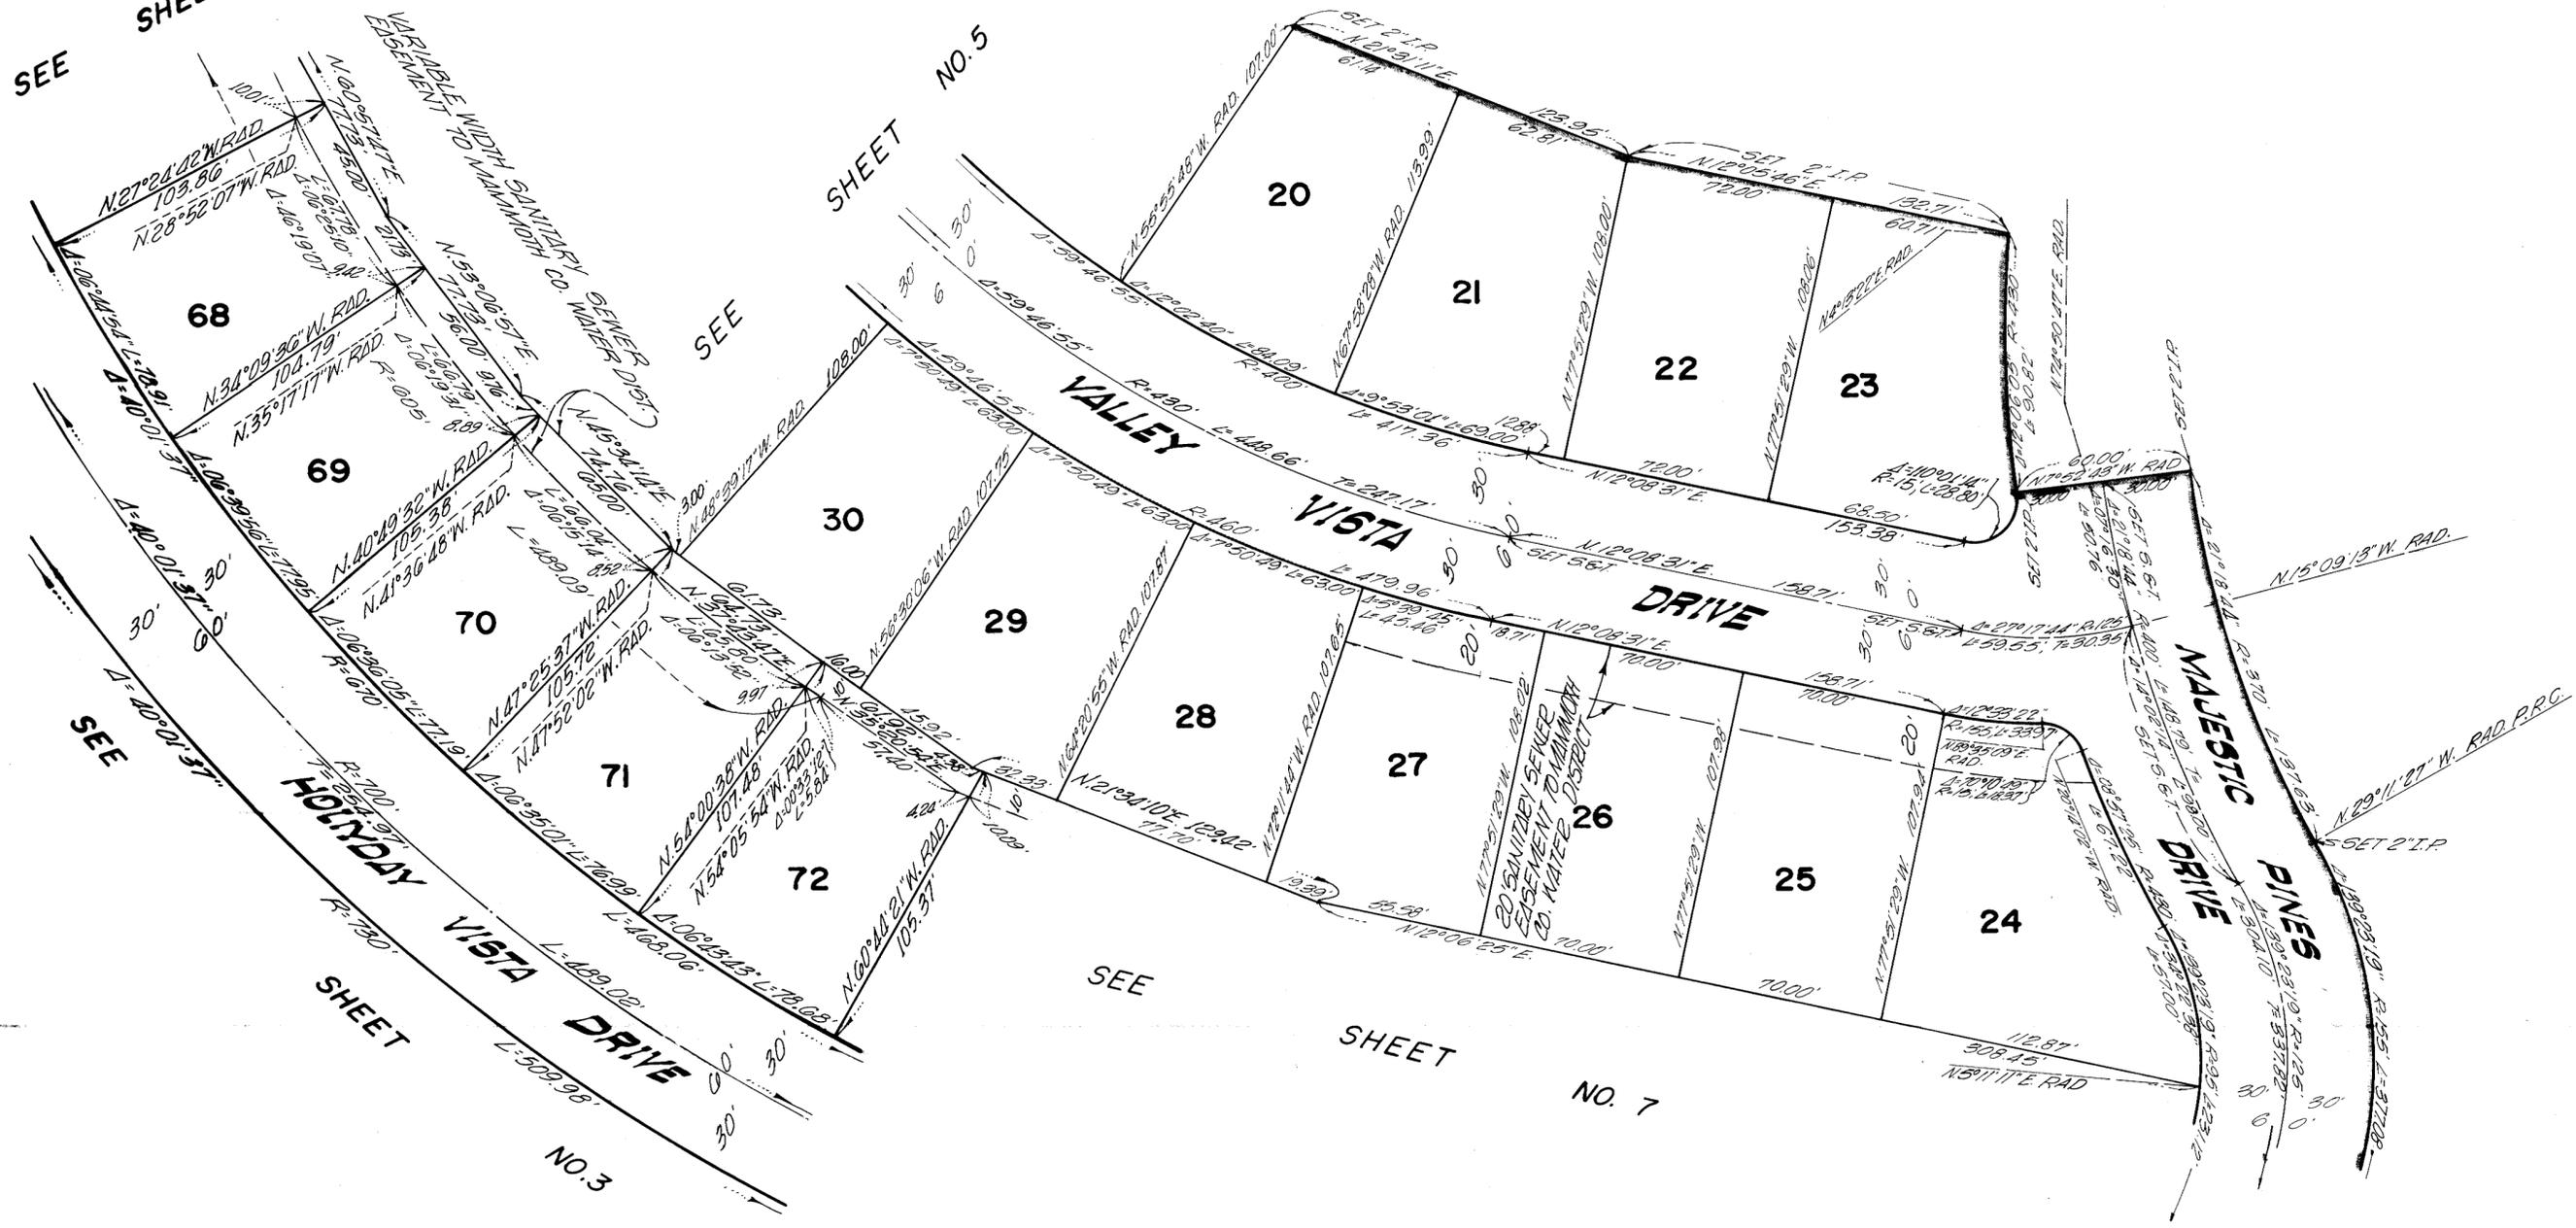

NOTE: ALL 2" I.P. SET ARE TAGGED R.C.E. 15360
SEE LEGEND ON SHEET NO. 3

TRACT NO. 36-II
MAMMOTH VISTA UNIT NO. 2
 MONO COUNTY, CALIFORNIA

BEING A SUBDIVISION OF A PORTION OF THE SOUTHWEST
 QUARTER OF SECTION 34, T.3S., R.27E. AND PORTIONS OF
 GOVERNMENT LOTS 3 AND 4 OF SECTION 3 AND A PORTION OF
 GOVERNMENT LOT 1 OF SECTION 4, T.4S., R.27E., M.D.M.

RESIDENTIAL PLAN DEVELOPMENT

SCALE: 1" = 40'