



BASIS OF BEARING

THE BEARING OF NORTH 18°36'27" EAST OF THE CENTERLINE OF VILLA VISTA DRIVE AS SHOWN ON MAP OF MAMMOTH VISTA UNIT NO. 2, TRACT NO. 36-11, AS RECORDED IN MAP BOOK 8, PAGES 9 THRU 9H, RECORDS OF THE COUNTY OF MONO COUNTY WAS TAKEN AS THE BASIS OF BEARINGS SHOWN ON THIS MAP.

TRACT NO. 36-67A  
SUMMIT UNIT NO. 2

MONO COUNTY, CALIFORNIA

BEING A SUBDIVISION OF A PORTION OF LOTS 80 AND 83 OF MAMMOTH VISTA UNIT NO. 2, TRACT NO. 36-11 RECORDED IN MAP BOOK 8, PAGES 9 THRU 9H, IN THE OFFICE OF THE COUNTY RECORDER, COUNTY OF MONO, STATE OF CALIFORNIA. EXCEPT ANY PORTION OF SAID LOTS 80 AND 83, LYING WITHIN SUMMIT, A CONDOMINIUM AS PER MAP RECORDED IN BOOK 8, PAGES 26 THRU 26L OF MAPS, IN THE OFFICE OF THE COUNTY RECORDER OF SAID COUNTY.

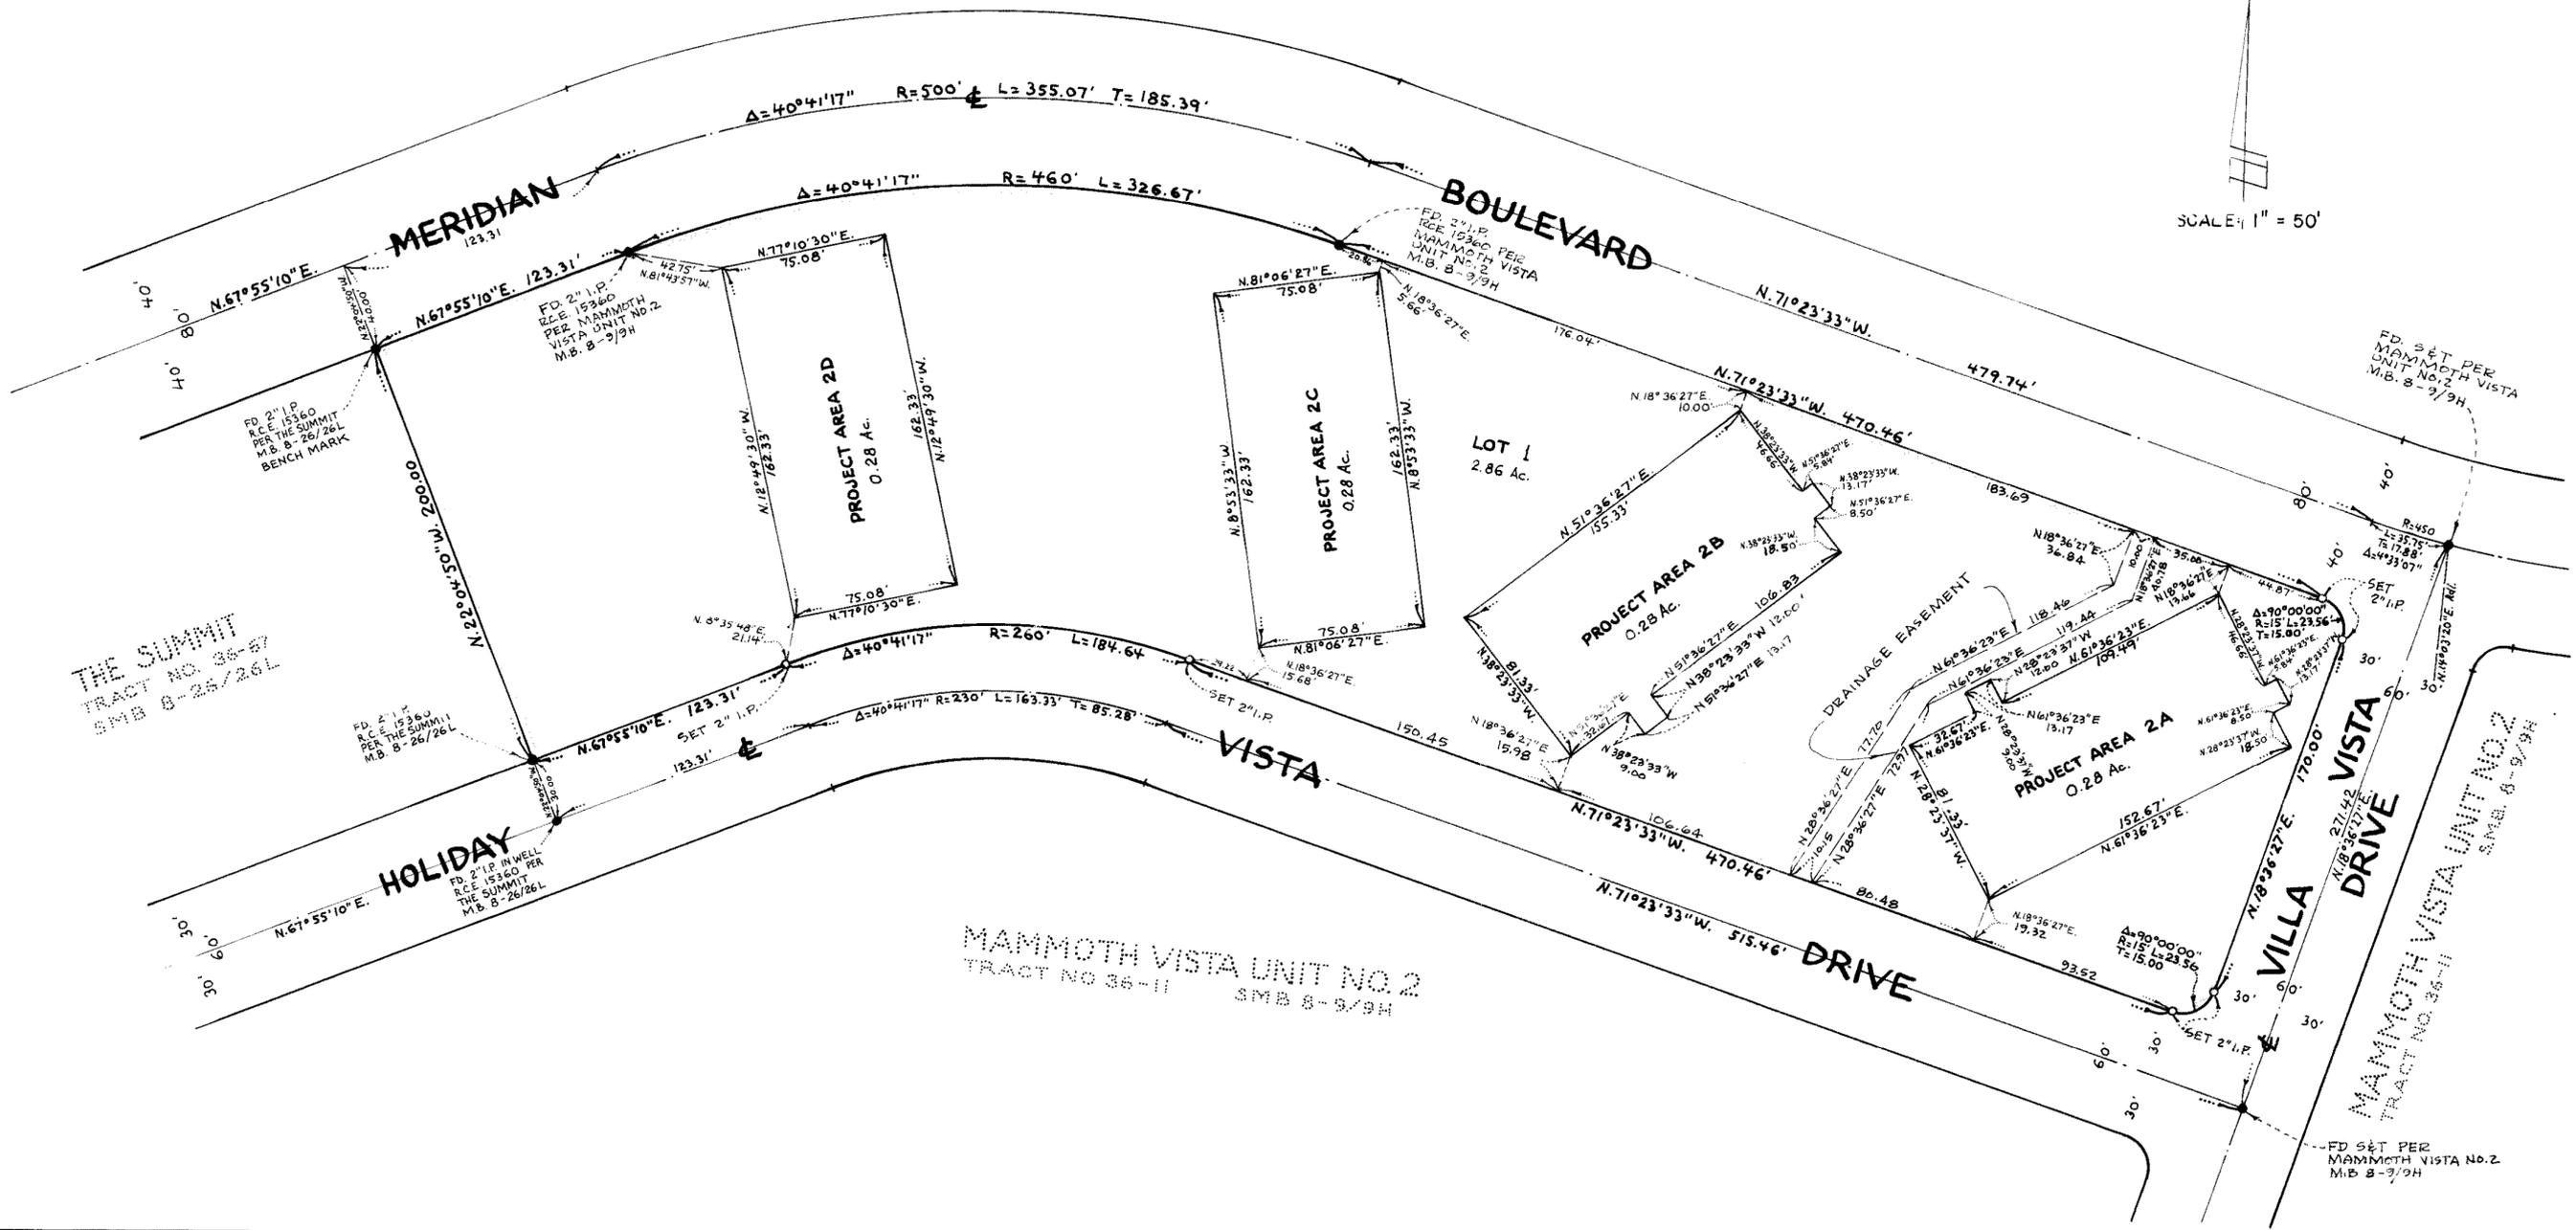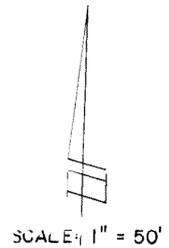

THE SUMMIT  
TRACT NO. 36-67  
SMB 8-25/26L

MAMMOTH VISTA UNIT NO. 2  
TRACT NO. 36-11  
SMB 8-9/9H

MAMMOTH VISTA UNIT NO. 2  
TRACT NO. 36-11  
SMB 8-9/9H