

**PARCEL MAP 31-11**  
**MILE HI INVESTMENT CO. LAND**  
 LOCATED IN SECTION 21 & 22  
 T.8N., R. 23E., M.D.B.&M.  
 MONO COUNTY, CALIFORNIA

COUNTY SURVEYOR'S CERTIFICATE  
 THIS MAP HAS BEEN EXAMINED THIS 6<sup>th</sup> DAY  
 OF February, 1973, FOR CONFORMANCE  
 WITH THE REQUIREMENTS OF SECTION 11575 OF  
 THE SUBDIVISION MAP ACT.

*Richard L. Paul, P.E.*  
 COUNTY SURVEYOR

SURVEYOR'S CERTIFICATE  
 THIS MAP WAS PREPARED BY ME OR UNDER MY DI-  
 RECTION AND IS BASED UPON A FIELD SURVEY IN CON-  
 FORMANCE WITH THE REQUIREMENTS OF THE SUBDIVISION  
 MAP ACT AT THE REQUEST OF GLENN A. DEVENPECK ON  
 NOVEMBER 1, 1971. I HEREBY CERTIFY THAT IT CONFORMS  
 TO ALL PROVISIONS OF APPLICABLE STATE LAW AND  
 LOCAL ORDINANCES HAVE BEEN COMPLIED WITH.

*Walter G. Reid*  
 WALTER G. REID RCE 7522  
 VIRGINIA CITY, NEVADA

COUNTY PLANNING COMMISSION'S CERTIFICATE  
 THIS IS TO CERTIFY THAT THIS PARCEL MAP IS  
 IN ACCORD WITH THE APPROVED TENTATIVE MAP  
 OF THE PARCELS.

*J. E. Bee*  
 COUNTY PLANNING COMMISSION

No. 3321  
 COUNTY RECORDER'S CERTIFICATE  
 FILED THIS 6<sup>th</sup> DAY OF Feb  
 1973 AT 3:00 P. M. IN BOOK 1 OF Parcel Maps  
 ON PAGE 24 AT THE REQUEST OF  
Glenn A. Devenpeck



*Quinn M. Webb*  
 COUNTY RECORDER



**BASIS OF BEARINGS**  
 THE BEARING OF N09°10'W FOR THE NORTH  
 SOUTH 1/4 LINE OF SEC. 21, T. 8N., R. 23E., M.D.B.&M. AS  
 RECORDED IN BK. 7 ON PG. 33 OF MAPS, MONO COUNTY  
 RECORDS, IS THE BASIS OF BEARINGS FOR THIS  
 SURVEY.

**LEGEND:**  
 BRASS CAPS ARE OFFICIAL CORNER MARKERS FOUND  
 0 1/2" REBARS TAGGED RCE 7522

**SECTION DIAGRAM**  
 SCALE 1" = 500'

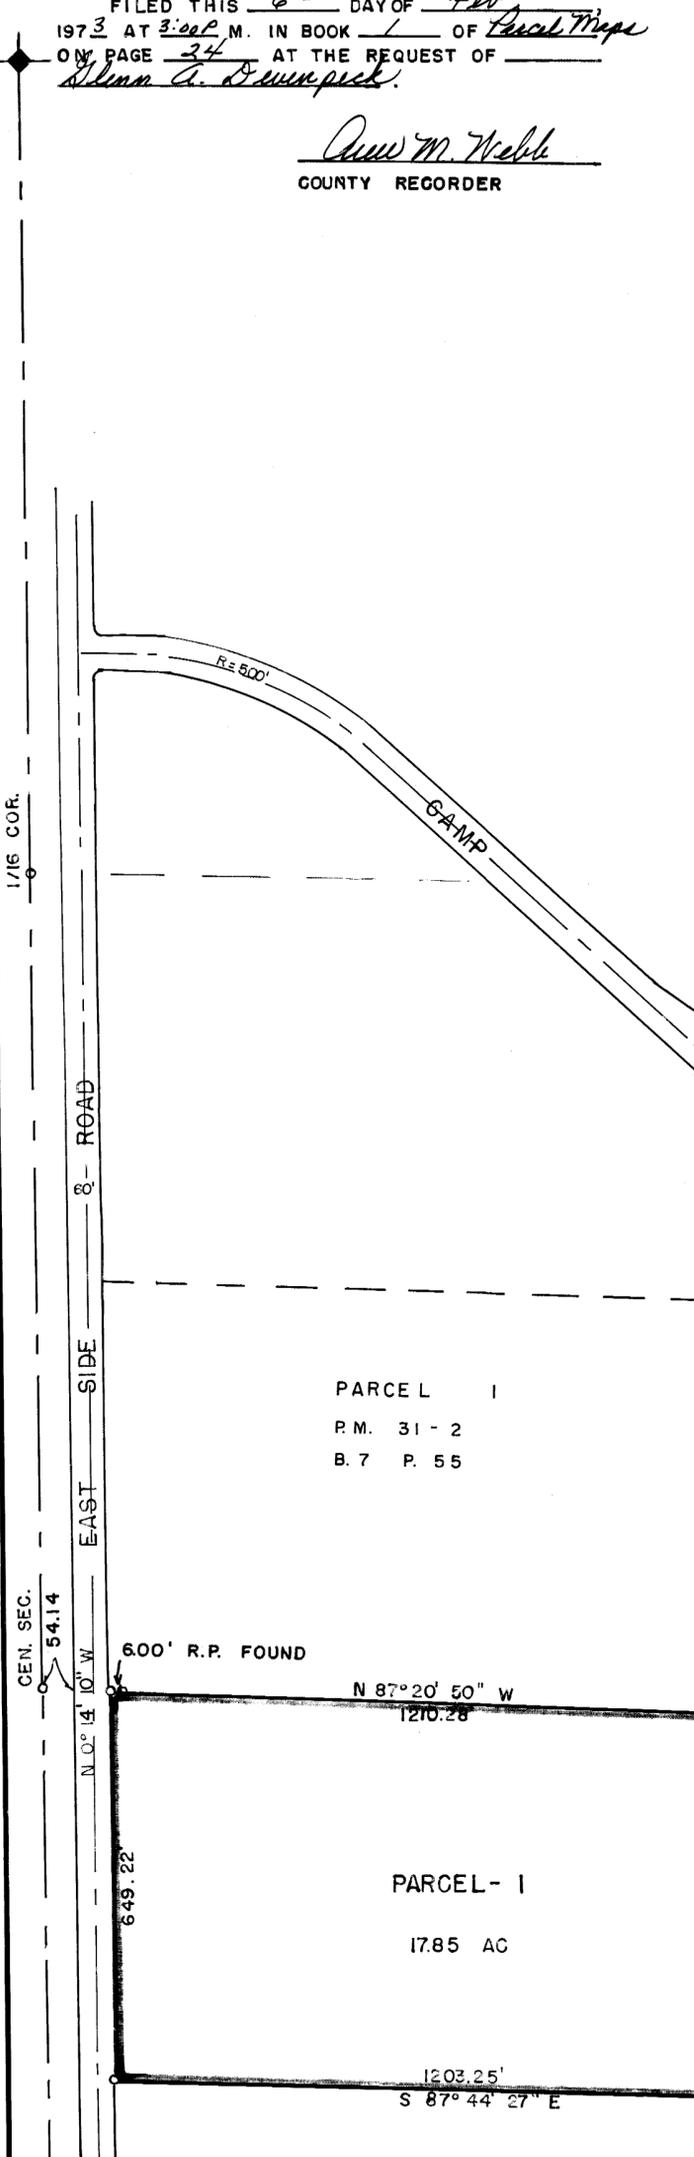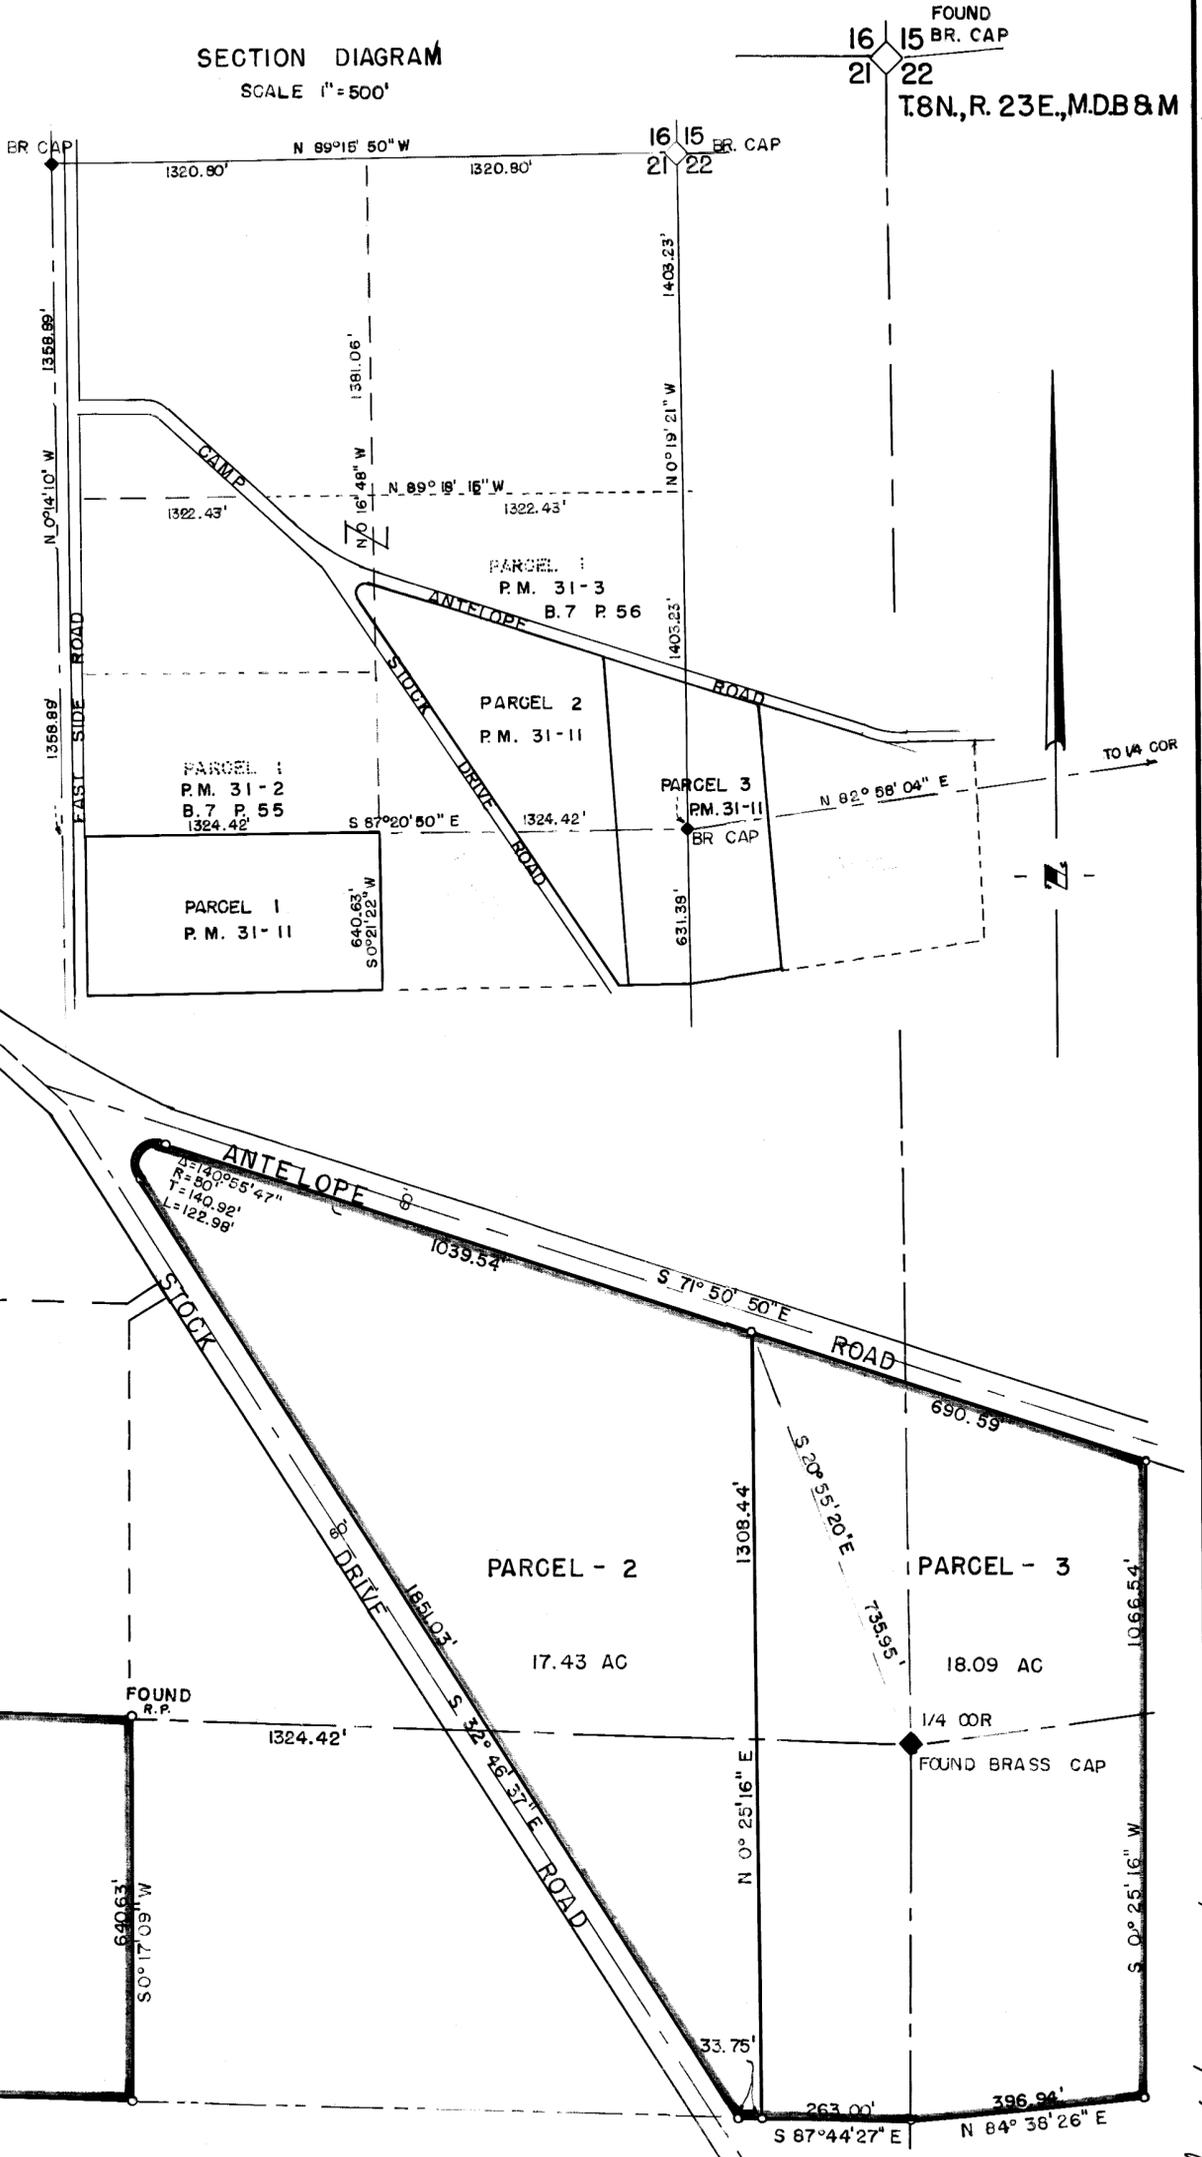

Tab. 1 Parcel Map, Pg. 24