


PARCEL MAP NO. 32-20

IN THE COUNTY OF MONO,
STATE OF CALIFORNIA

BEING A DIVISION OF LOTS 1, 2 & 3 BLOCK "C" TRI-
DENTATA TERRACE ESTATES IN THE NORTHEAST QUARTER
OF SECTION 4, T.4N, R.25 E, M.D.M.



SCALE: 1" = 40'

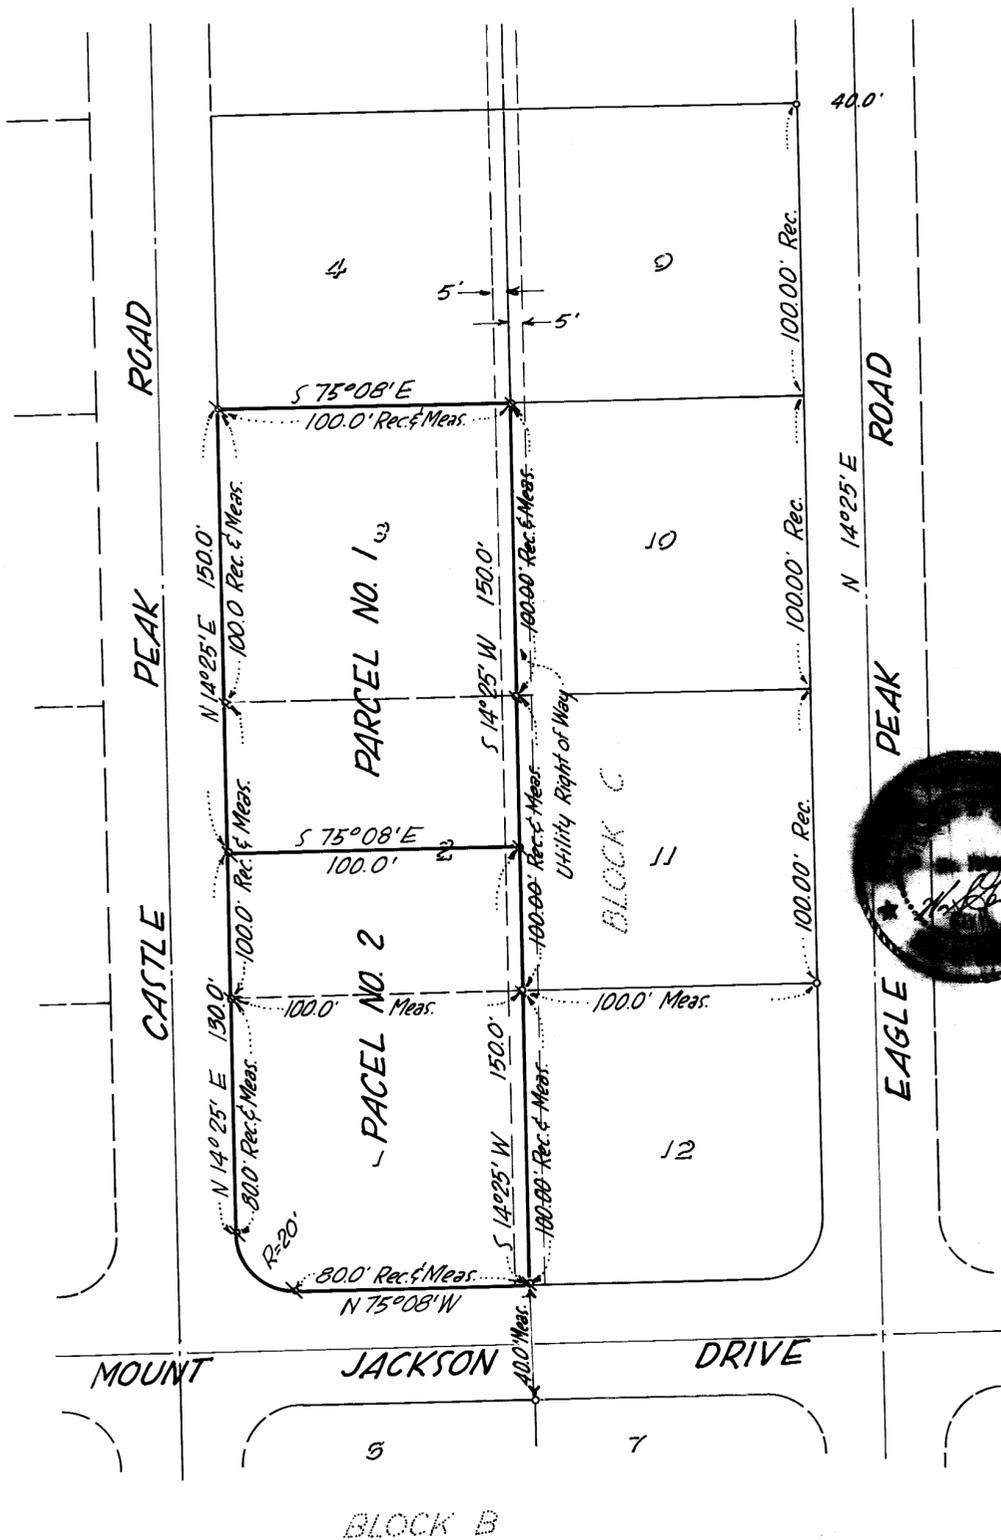

OWNERS CERTIFICATE

WE, THE UNDERSIGNED, BEING ALL PARTIES HAVING ANY RECORD TITLE INTEREST IN THE LAND COVERED BY THIS MAP DO HEREBY CONSENT TO THE PREPARATION AND RECORDATION OF SAID MAP, AS SHOWN WITHIN THE BORDER LINES.

Terry Pemberton Linda Pemberton

David M. Kennedy Alva J. Kennedy

SURVEYOR'S CERTIFICATE

THIS MAP WAS PREPARED UNDER MY DIRECTION AND WAS COMPLETED FROM A FIELD SURVEY IN CONFORMANCE WITH THE REQUIREMENTS OF THE SUBDIVISION MAP ACT AT THE REQUEST OF TERRY PEMBERTON, LINDA PEMBERTON, DAVID M. KENNEDY, ALVA J. KENNEDY ON JUNE 14 1976. I HEREBY CERTIFY THAT IT CONFORMS TO THE APPROVED TENTATIVE MAP AND THE CONDITIONS OF APPROVAL THEREOF.

W.S. Gentry
W.S. GENTRY R.C.E. 19406



COUNTY SURVEYOR'S CERTIFICATE

THIS MAP CONFORMS WITH THE REQUIREMENTS OF THE SUBDIVISION MAP ACT AND LOCAL ORDINANCE.

DATE: 8-10-76 *Richard L. Gool, P.E.*
COUNTY SURVEYOR

PLANNING COMMISSIONS CERTIFICATE

THIS MAP HAS BEEN EXAMINED THIS _____ DAY OF _____, 1976 FOR CONFORMANCE WITH THE REQUIREMENTS OF MONO COUNTY ORDINANCE NO. 367 AND THE CONDITIONALLY APPROVED TENTATIVE PARCEL MAP.

RECORDERS CERTIFICATE No. 763

FILED THIS 24th DAY OF Aug 1976, AT 10:15 A.M. IN BOOK 1 OF PARCEL MAPS, AT PAGE 86 AT THE REQUEST OF TERRY PEMBERTON, LINDA PEMBERTON, DAVID M. KENNEDY, ALVA J. KENNEDY.

Quinn M. Webb
COUNTY RECORDER

LEGEND

- CORNER FOUND #4 REBAR Tagged 19406
- CORNER SET AND TAGGED
- R.C.E. NO. 19406 (1/2" & 3/4" I.P.)
- ALL DISTANCES MEASURED ARE RECORD DISTANCE

BASIS OF BEARING

IS IDENTICAL TO THE WESTERLY RIGHT OF WAY LINE OF EAGLE PEAK ROAD. RECORDED IN BOOK 2 RECORD OF MAPS, AT PAGE 3.

STATE OF CALIFORNIA }
COUNTY OF MONO } S.S.
ON THIS _____ DAY OF _____ 1976, BEFORE ME
A NOTARY PUBLIC IN AND FOR SAID COUNTY AND STATE, PERSONALLY
APPEARED TERRY PEMBERTON, LINDA PEMBERTON, DAVID M. KENNEDY
ALVA J. KENNEDY KNOWN TO ME TO BE THE PERSONS DESCRIBED IN
AND WHOSE NAMES ARE SUBSCRIBED TO THE WITHIN INSTRUMENT
AND THEY ACKNOWLEDGE TO ME THAT THEY EXECUTED THE
SAME.
MY COMMISSION EXPIRES _____

WITNESS MY HAND AND SEAL

NOTARY PUBLIC IN AND FOR SAID COUNTY AND STATE.



FD Maps - Vol. 1 - Pg. 86