

Vol. 1 P/177 Page 87

PARCEL MAP 31-32

COUNTY OF MONO, STATE OF CALIFORNIA

A RESUBDIVISION OF LOTS Z-1 & Z-2 OF MILL CREEK RANCH SUBDIVISION IN MAP BOOK 2 PAGE 27 OF MONO COUNTY RECORDS. SEC. 29 T. 8N. R. 23E.

RECORDER'S CERTIFICATE *Instr. #1598*
FILED THIS *7th* DAY OF *October*, 1976,
AT *11:30* A.M. IN BOOK *1* OF *P/M*,
AT PAGE *87*; AT THE REQUEST OF *MONO*
County.

SIGNED *Ruby J. Strait*
COUNTY RECORDER

AS OWNERS OF THE PROPERTY BEING SUBDIVIDED
WE CONSENT TO THE PREPARATION AND RECORDATION
OF THIS MAP.

THE COUNTY OF MONO
BY: *Walter B. Cain*
CHAIRMAN
BOARD OF SUPERVISORS

ANTELOPE VALLEY FIRE DISTRICT
BY: *Floyd J. Sutton*
CHAIRMAN
BOARD OF DIRECTORS

ENGINEER'S CERTIFICATE
THIS MAP WAS PREPARED BY ME OR UNDER MY DIRECTION AND WAS
COMPILED FROM RECORD DATA IN CONFORMANCE WITH THE REQUIREMENTS
OF THE SUBDIVISION MAP ACT AT THE REQUEST OF MONO COUNTY ON
JULY 28, 1976.

Richard L. Pol, P.E.
R.C.E. NO. *18030*



ON *September 2, 1976*, BEFORE ME, COUNTY CLERK OF
MONO COUNTY, PERSONALLY APPEARED
Walter B. Cain and Floyd J. Sutton

KNOWN TO ME TO BE THE PERSONS WHOSE NAMES ARE
SUBSCRIBED TO THIS MAP, WHO EXECUTED THE SAME.

Ruby J. Strait
COUNTY CLERK

COUNTY SURVEYOR'S CERTIFICATE
THIS MAP CONFORMS WITH THE REQUIREMENTS OF
THE SUBDIVISION MAP ACT AND LOCAL ORDINANCE.
DATED: *Sept 7 1976*

SIGNED: *Richard L. Pol, P.E.*
COUNTY SURVEYOR

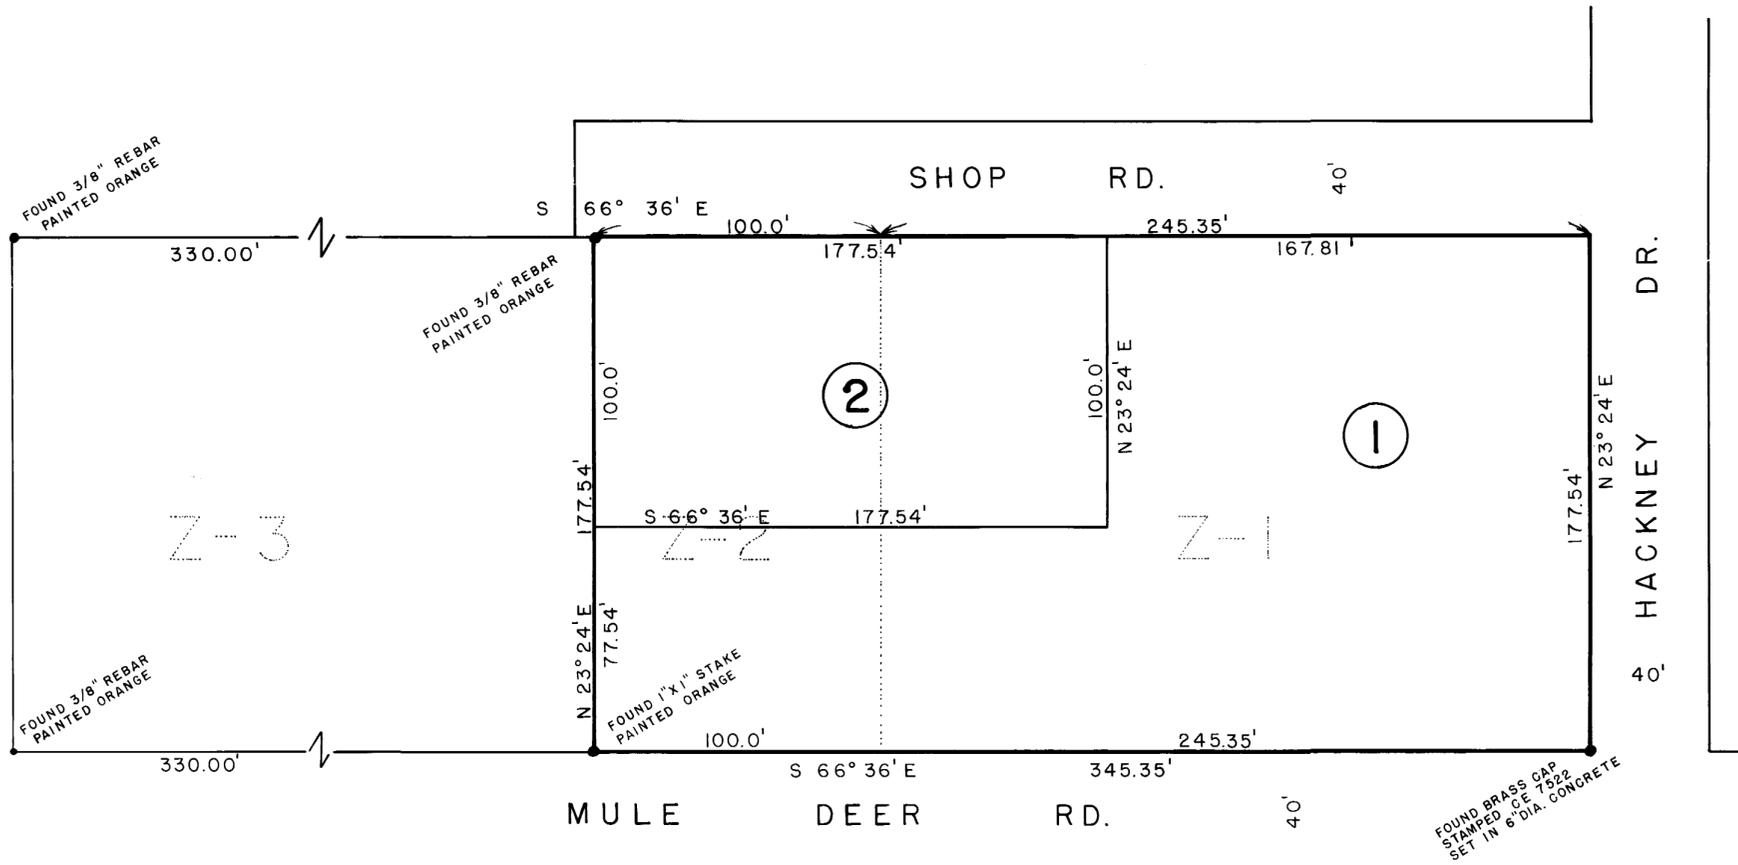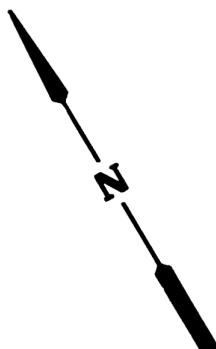

SCALE 1" = 40'

SHEET 1 OF 1

Vol 1 P/177 pg. 87