


PARCEL MAP NO. 37-62

BEING A SUBDIVISION OF A PORTION OF THE SE 1/4 OF THE SW 1/4 OF SECTION 26, T.4S., R.29 E., M.D.B. & M., IN THE COUNTY OF MONO, STATE OF CALIFORNIA.

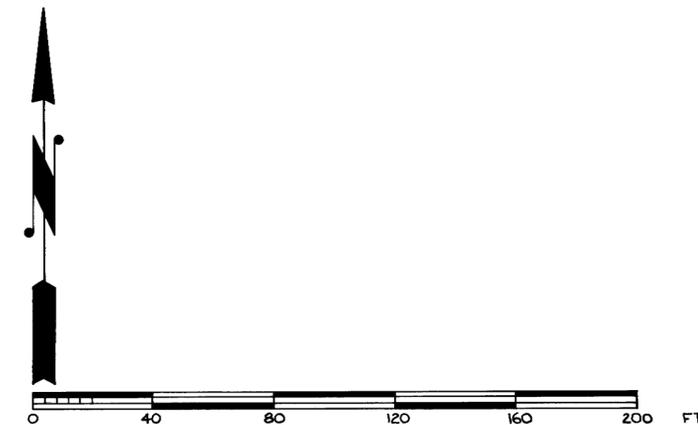

SCALE: 1"=40'

DATE: NOV. 29, 1978

BASIS OF BEARING:
BEARINGS ARE BASED ON THE NORTH LINE OF THE SE 1/4 OF SW 1/4 OF SECTION 26, T.4S., R.29E., M.D.M., SHOWN AS N89°04'06"E ON RECORD OF SURVEY RECORDED IN BK.1, PG.34 OF MAPS.

NOTES:
RECORD DATA IS FROM DEED RECORDED IN VOL.190, PAGE 626 OF OFFICIAL RECORDS.


R - RECORD
M - MEASURED

MONUMENTATION:
● INDICATES FOUND MONUMENTS AS SHOWN AND NOTED HEREON.
○ INDICATES SET 2" IRON PIPE WITH CONCRETE PLUG, TACK, AND TAG, L.S. 3462, FLUSH WITH GROUND.

1/16" CORNER:
PIPE & CAP MARKED
L.A. CITY CORNER S 27 1/2 26 PER
R.S. RECORDED IN BK.1, PG.34,
OF MAPS. NOT SEARCHED FOR.

FD. 1/2" IRON PIPE
TAGGED RE 7765 PER
R.S. RECORDED IN BK.1,
PG.34 OF MAPS.

FD. 1/2" IRON
PIPE TAGGED R.E.
7765 PER R.S.
RECORDED IN BK.1,
PG.34 OF MAPS.

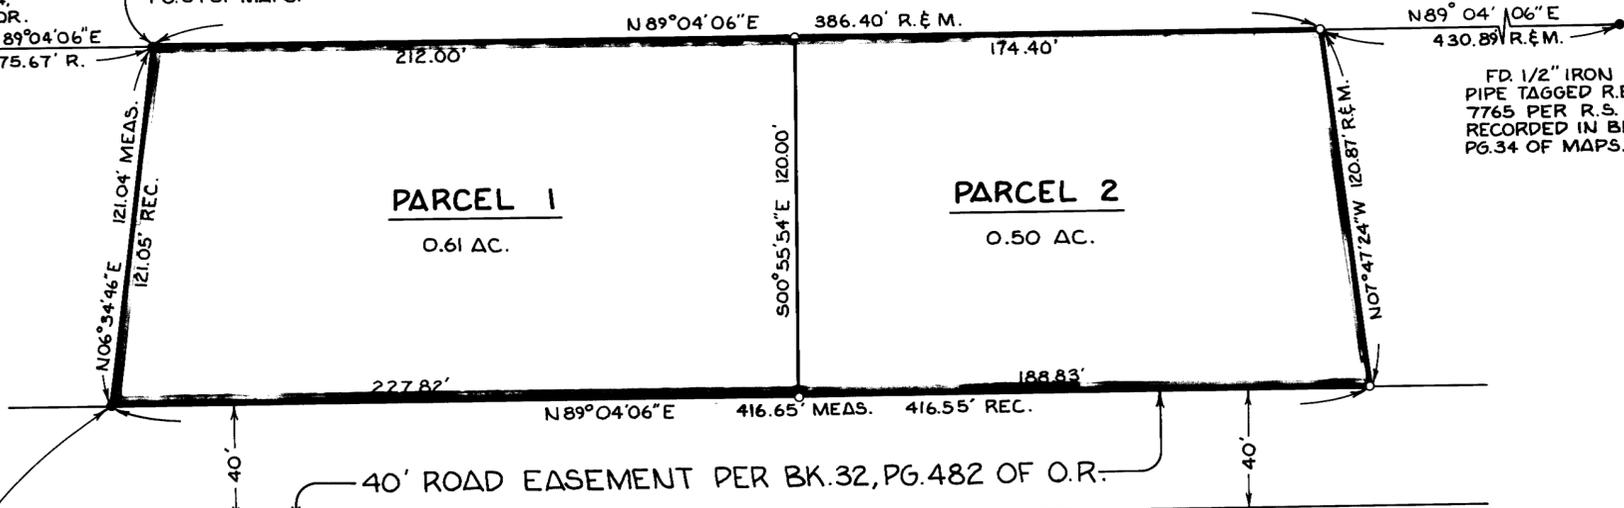

FD.(BENT) 1/2" IRON PIPE
TAGGED RE 7765 PER R.S.
RECORDED IN BK.1, PG.34
OF MAPS. REPLACED WITH
2" IRON PIPE TAGGED L.S.
3462.



SECTION CORNER:
U.S. G.L.O. PIPE & CAP
PER R.S. RECORDED IN BK.1,
PG.34 OF MAPS. NOT
SEARCHED FOR.