
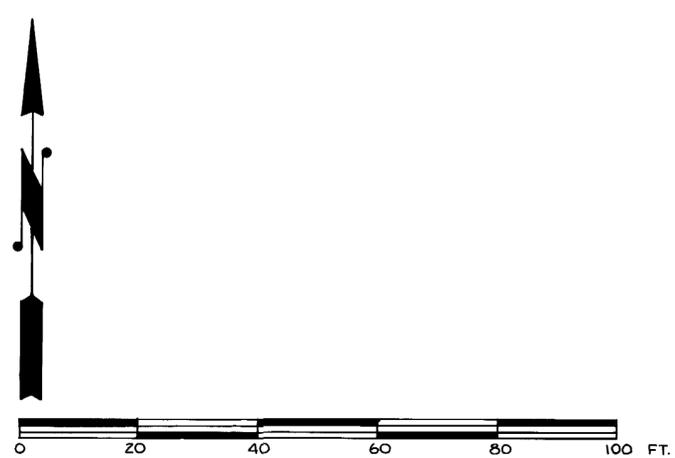


# PARCEL MAP NO. 37-67

BEING A SUBDIVISION OF A PORTION OF THE  
NORTHEAST 1/4 OF SECTION 8, T.5S.,  
R.33E., M.D.M., IN THE COUNTY OF MONO,  
STATE OF CALIFORNIA.

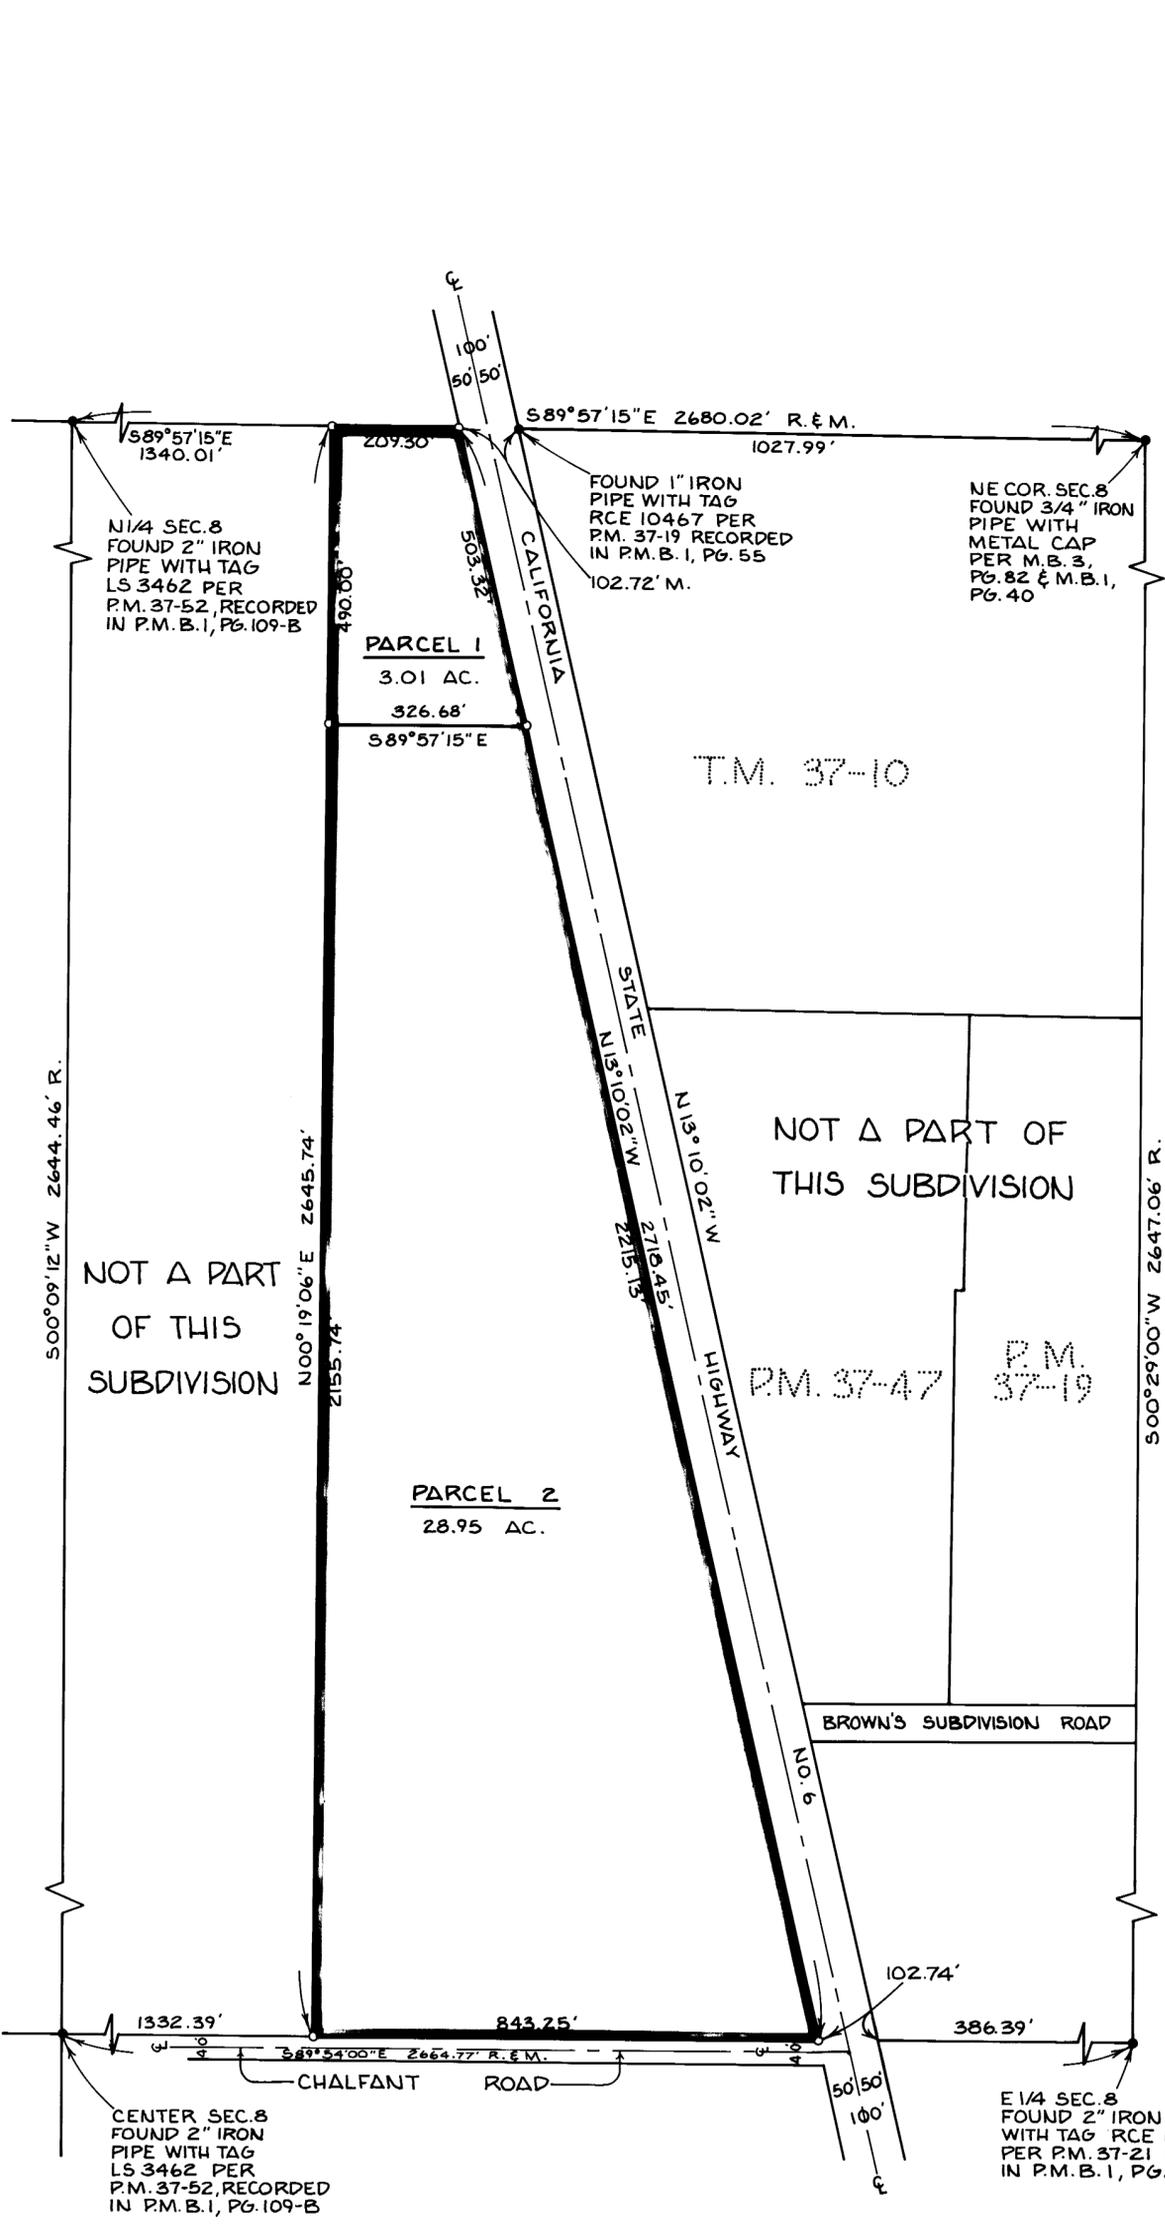

**BASIS OF BEARING:**  
 THE NORTHERLY LINE OF THE NE 1/4 OF SECTION 8, T.5S., R.33E., M.D.M., SHOWN AS S 89°57'15" E ON P.M. 37-52, RECORDED IN P.M. BOOK 1, PAGE 109-B WAS USED AS THE BASIS OF BEARING.

**NOTES:**  
 RECORD DATA SHOWN IS PER MAP RECORDED IN BOOK 1, PAGE 109-B OF MAPS.

**MONUMENTATION:**

- INDICATES SET 2" IRON PIPE WITH TAG LS 3462 FLUSH WITH GROUND UNLESS OTHERWISE NOTED.
- INDICATES FOUND MONUMENTS AS NOTED HEREON.

**LEGEND:**  
 R=RECORD  
 M=MEASURED

Vol. 2 P.M. Page 6-A