


PARCEL MAP NO. 31-51 & BOUNDARY LINE ADJUSTMENT

A DIVISION OF A PORTION OF THE SOUTH 1/2
OF SEC 21, T8N, R23E, MDB&M, MONO COUNTY,
CALIFORNIA.

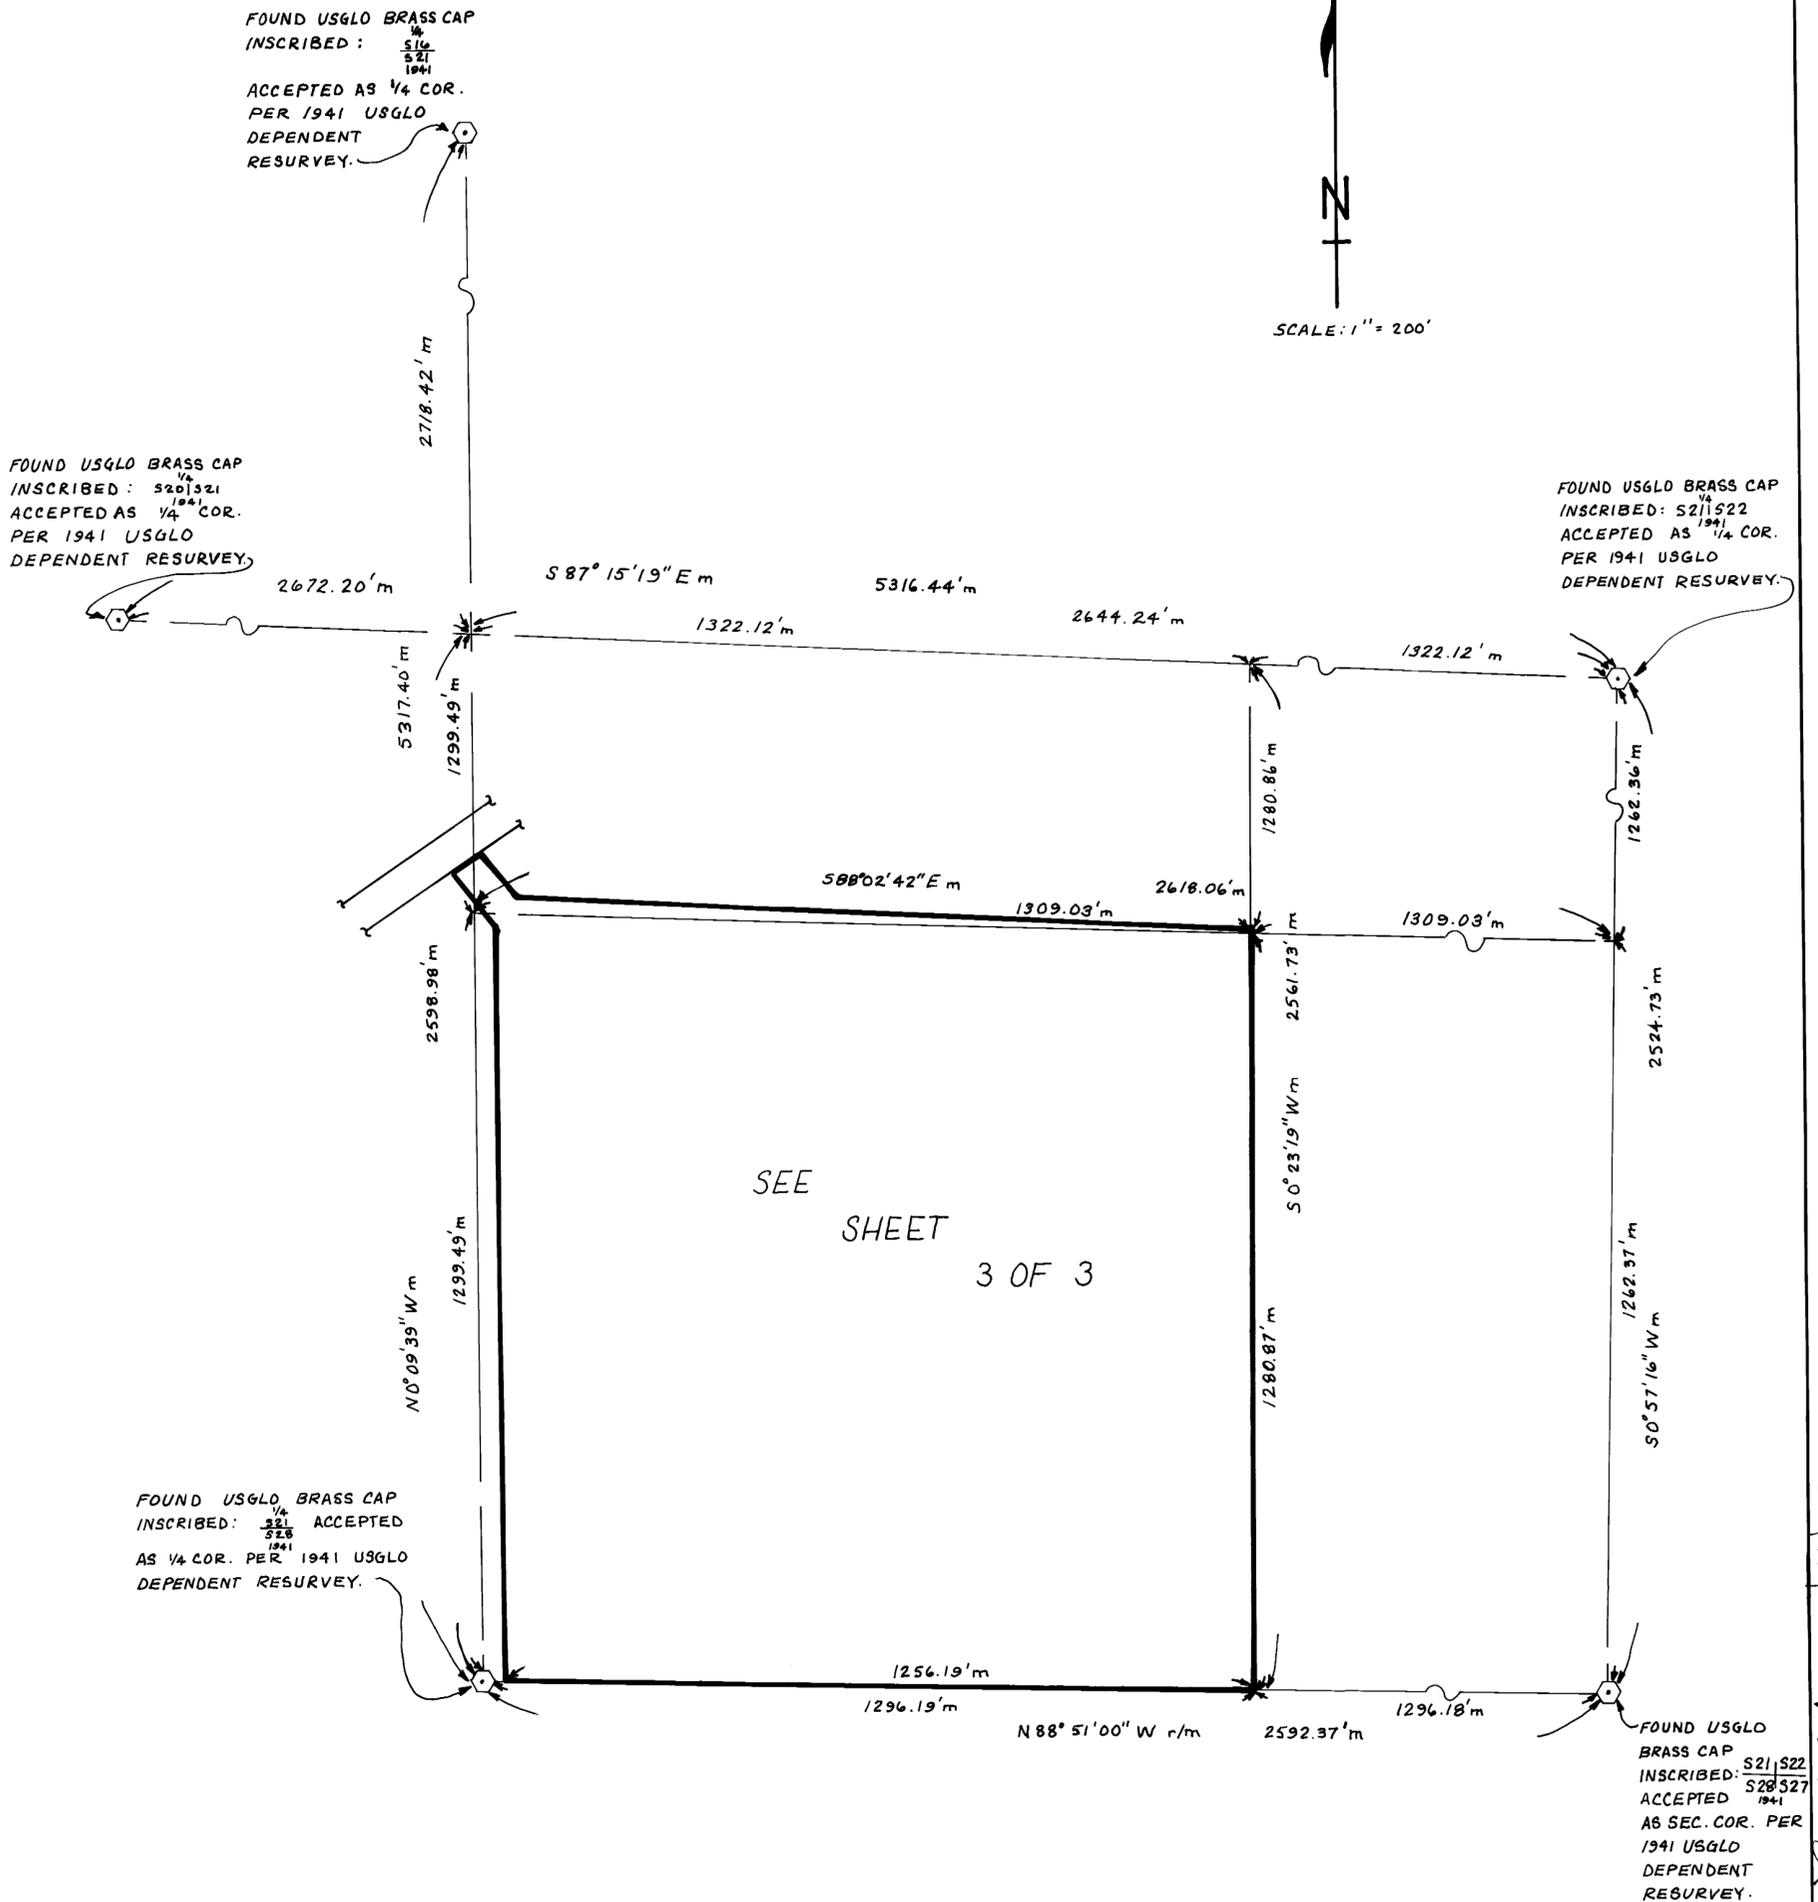

BASIS OF BEARINGS: N88°51'00" W THE SOUTH LINE OF
THE SE 1/4 OF SEC 21, T8N, R23E,
MDB&M, AS SHOWN ON USGLO
1941 DEPENDENT RESURVEY MAP.

NOTE: THE AZIMUTHS OF DEED BEARINGS
PER O.R. 83/530 HAVE BEEN
ROTATED +0°04'46" TO CONFORM
WITH THE BASIS OF BEARINGS
ON THIS MAP.

21M. Val Base 69-14