
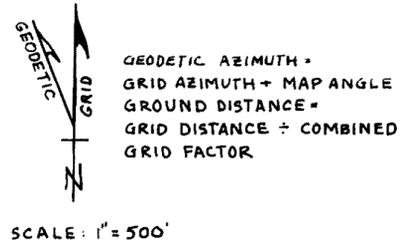


PARCEL MAP NO. 31-49

A DIVISION OF A PORTION OF THE SW 1/4 OF SEC 25 AND OF THE NW 1/4 OF SEC 36, T9N, R22E, MDB&M, MONO COUNTY, CALIFORNIA.

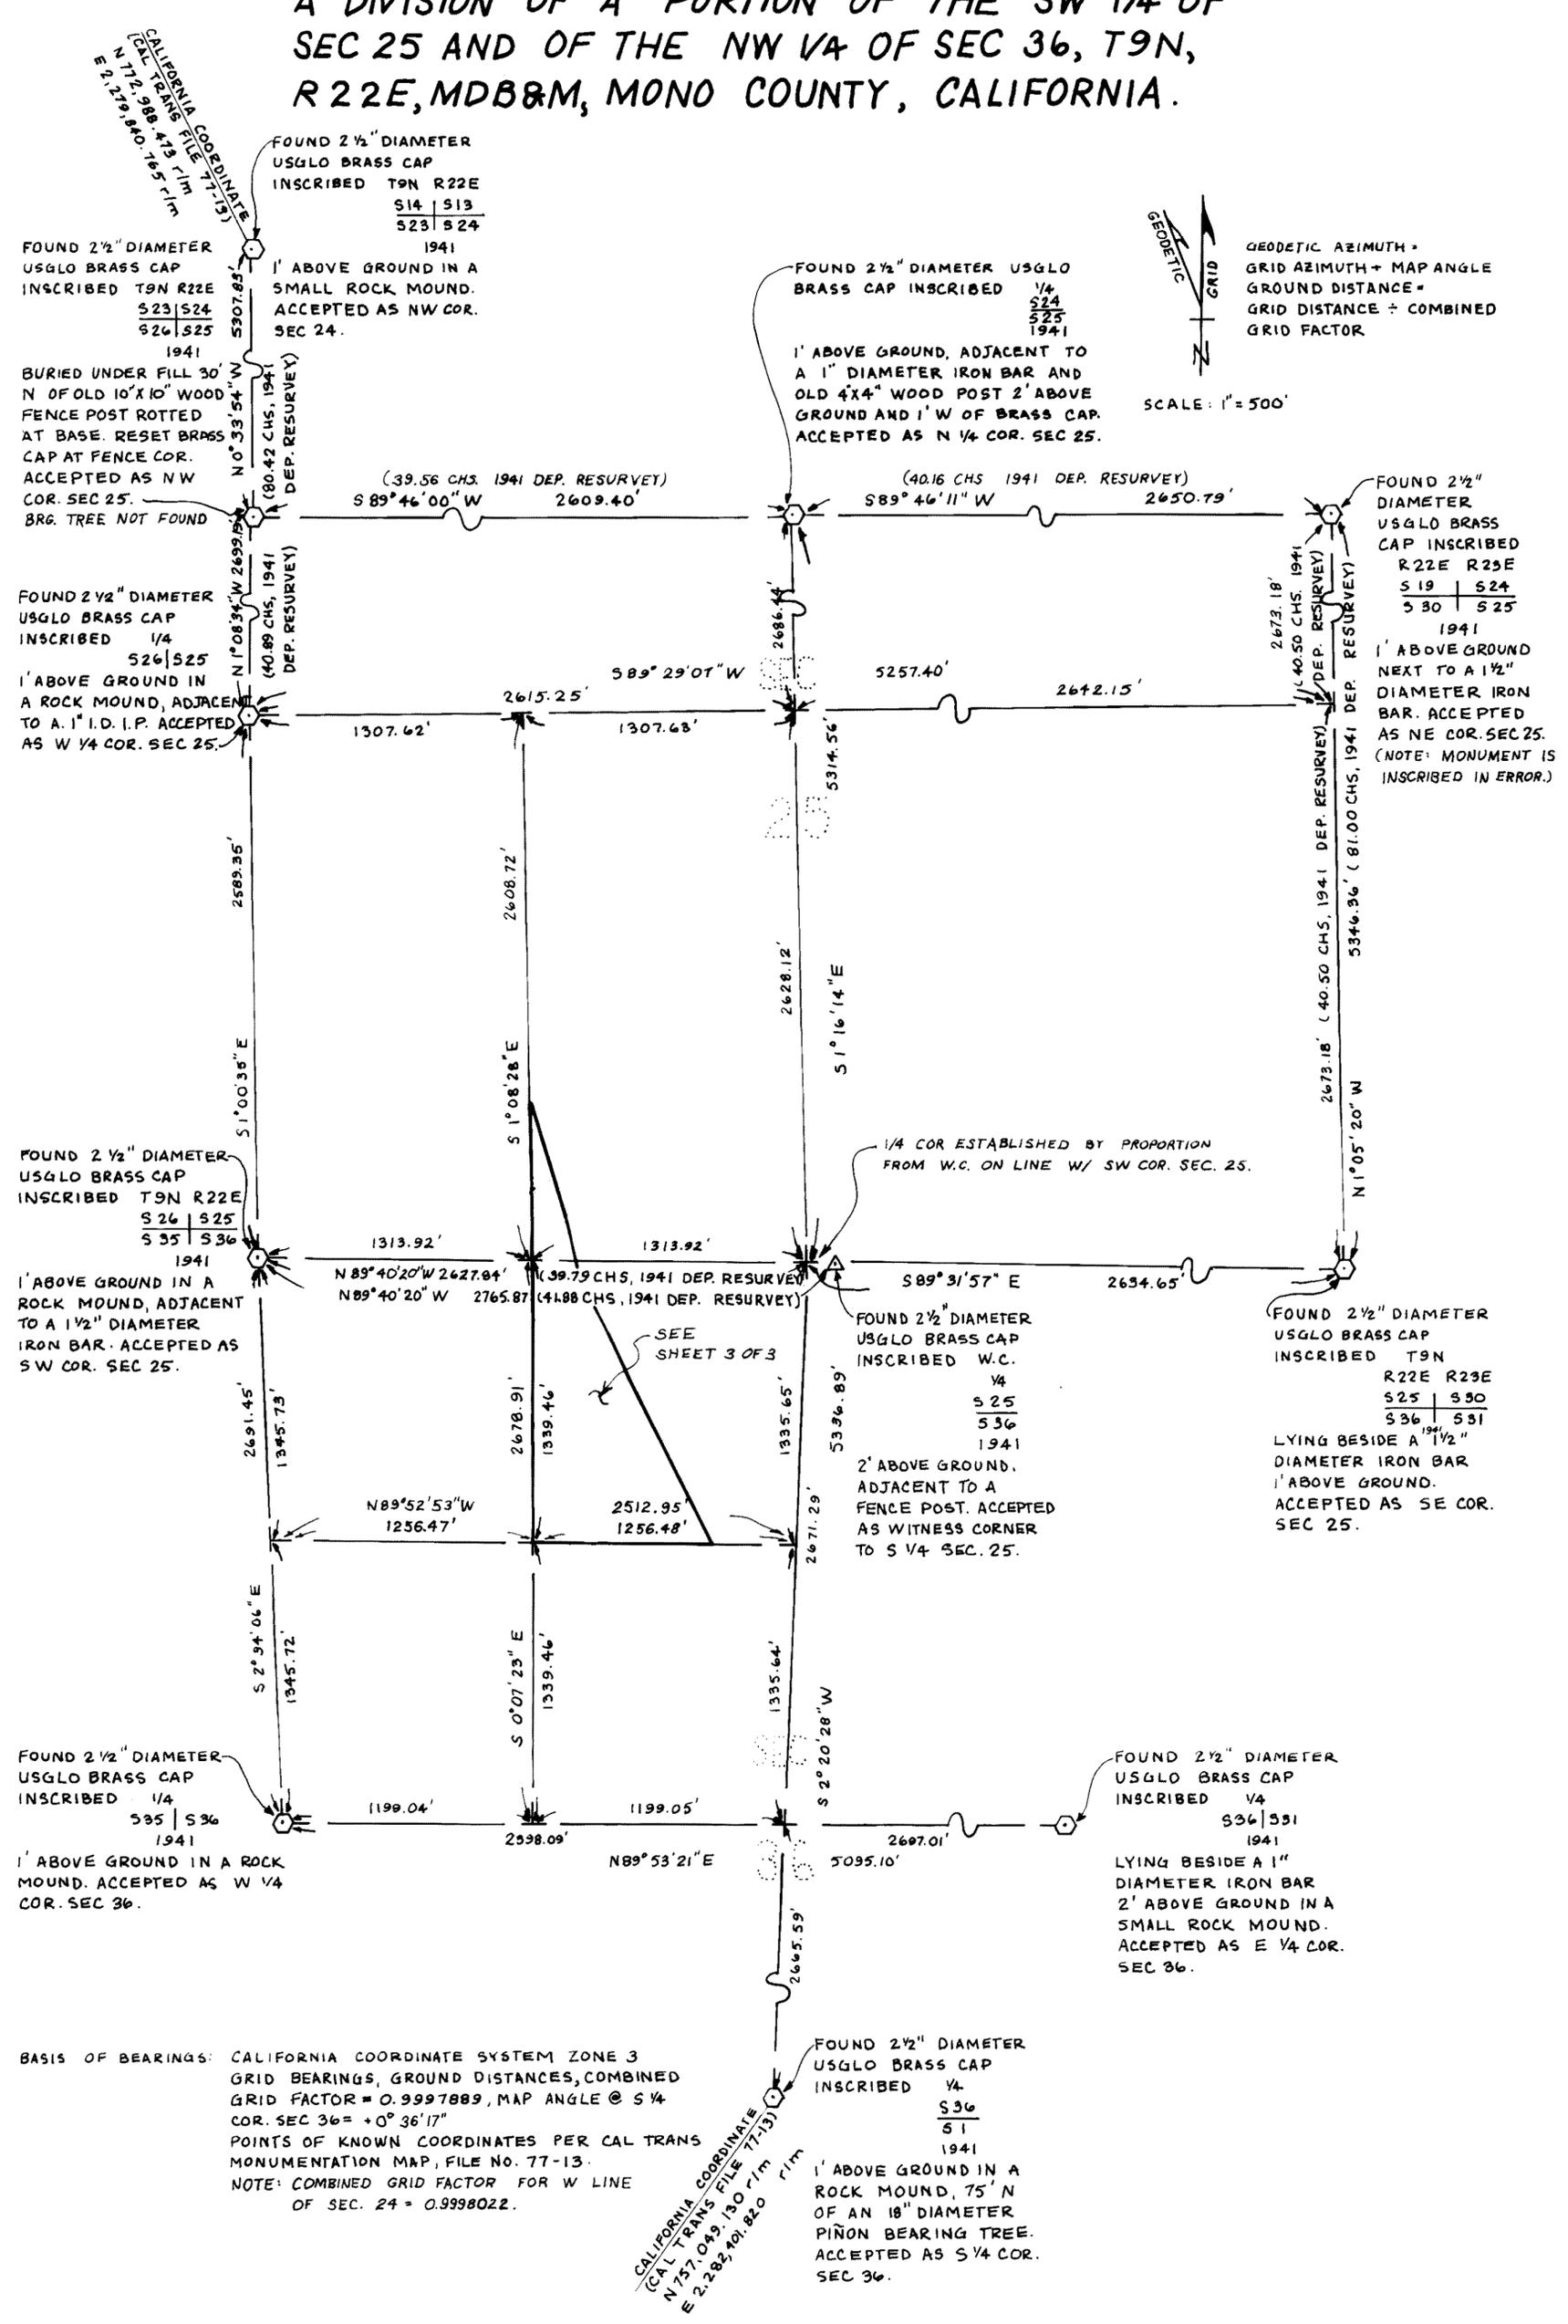

FOUND 2 1/2" DIAMETER USGLO BRASS CAP INSCRIBED T9N R22E

S14	S13
S23	S24

 1941
 1' ABOVE GROUND IN A SMALL ROCK MOUND. ACCEPTED AS NW COR. SEC 24.

BURIED UNDER FILL 30' N OF OLD 10' X 10' WOOD FENCE POST ROTTED AT BASE. RESET BRASS CAP AT FENCE COR. ACCEPTED AS NW COR. SEC 25.
 BRG. TREE NOT FOUND

FOUND 2 1/2" DIAMETER USGLO BRASS CAP INSCRIBED 1/4

S26	S25
-----	-----

 1941
 1' ABOVE GROUND IN A ROCK MOUND, ADJACENT TO A 1" I.D. I.P. ACCEPTED AS W 1/4 COR. SEC 25.

FOUND 2 1/2" DIAMETER USGLO BRASS CAP INSCRIBED T9N R22E

S26	S25
S35	S36

 1941
 1' ABOVE GROUND IN A ROCK MOUND, ADJACENT TO A 1 1/2" DIAMETER IRON BAR. ACCEPTED AS SW COR. SEC 25.

FOUND 2 1/2" DIAMETER USGLO BRASS CAP INSCRIBED 1/4

S35	S36
-----	-----

 1941
 1' ABOVE GROUND IN A ROCK MOUND. ACCEPTED AS W 1/4 COR. SEC 36.

FOUND 2 1/2" DIAMETER USGLO BRASS CAP INSCRIBED 1/4

S24	S25
-----	-----

 1941
 1' ABOVE GROUND, ADJACENT TO A 1" DIAMETER IRON BAR AND OLD 4X4" WOOD POST 2' ABOVE GROUND AND 1' W OF BRASS CAP. ACCEPTED AS N 1/4 COR. SEC 25.

FOUND 2 1/2" DIAMETER USGLO BRASS CAP INSCRIBED R22E R25E

S19	S24
S30	S25

 1941
 1' ABOVE GROUND NEXT TO A 1 1/2" DIAMETER IRON BAR. ACCEPTED AS NE COR. SEC 25. (NOTE: MONUMENT IS INSCRIBED IN ERROR.)

FOUND 2 1/2" DIAMETER USGLO BRASS CAP INSCRIBED T9N

R22E	R23E
S25	S30
S36	S31

 1941
 LYING BESIDE A 1 1/2" DIAMETER IRON BAR 1' ABOVE GROUND. ACCEPTED AS SE COR. SEC 25.

FOUND 2 1/2" DIAMETER USGLO BRASS CAP INSCRIBED 1/4

S36	S31
-----	-----

 1941
 LYING BESIDE A 1" DIAMETER IRON BAR 2' ABOVE GROUND IN A SMALL ROCK MOUND. ACCEPTED AS E 1/4 COR. SEC 36.

FOUND 2 1/2" DIAMETER USGLO BRASS CAP INSCRIBED 1/4

S36	S1
-----	----

 1941
 1' ABOVE GROUND IN A ROCK MOUND, 75' N OF AN 18" DIAMETER PINON BEARING TREE. ACCEPTED AS S 1/4 COR. SEC 36.

BASIS OF BEARINGS: CALIFORNIA COORDINATE SYSTEM ZONE 3 GRID BEARINGS, GROUND DISTANCES, COMBINED GRID FACTOR = 0.9997889, MAP ANGLE @ S 1/4 COR. SEC 36 = +0° 36' 17"
 POINTS OF KNOWN COORDINATES PER CAL TRANS MONUMENTATION MAP, FILE NO. 77-13.
 NOTE: COMBINED GRID FACTOR FOR W LINE OF SEC. 24 = 0.9998022.

CALIFORNIA COORDINATE (CAL TRANS FILE 77-13) N 757,049, 130 711m E 2,282,401, 820 711m

P/M Vol 2 Pages 70-4