

# PARCEL MAP NO. 36-93

IN THE COUNTY OF MONO, STATE OF CALIFORNIA  
 BEING A SUBDIVISION OF LOT 25, SIERRA VALLEY  
 SITES TRACT NO. 1 PER MAP RECORDED IN BOOK 1,  
 PAGE 26 OF TRACT MAPS IN THE COUNTY OF  
 MONO, STATE OF CALIFORNIA


## Legend

- Indicates Exterior Boundary
- - Found Survey Monument As Noted
- - Found And Improved Survey Monument As Noted
- - Set 1" I.P. W/ Tack & Tag: R.C.E. 13512
- R - Indicates A Record Bearing Or Distance Per M.B. 1, Pg 26-B
- M - Indicates A Measured Bearing Or Distance
- C.F.R. - Indicates A Bearing Or Distance Calculated From Record Information
- R<sup>3/3</sup> - Indicates A Record Bearing Or Distance Per M.B. 3, Pg. 3



SCALE 1" = 60'

- Q CURVE DATA:**
- ① Δ=12°03'30"  
R=450'  
L=94.71'  
(R.&M.)
  - ② Δ=10°52'00"  
R=500'  
L=94.83'  
(R.&M.)
  - ③ Δ=21°04'00"  
R=150'  
L=55.15'  
(R.&M.)
- P CURVE DATA:**
- 36A Δ=1°24'35"  
R=230'  
L=5.66'  
(R 3/3)
  - 36B Δ=4°33'53"  
R=520'  
L=41.43  
(R 3/3)
  - 37A Δ=6°18'07"  
R=520'  
L=57.19'  
(C.F.R.&M.)
  - 37B Δ=5°46'41"  
R=130'  
L=13.11'  
(C.F.R. & M.)

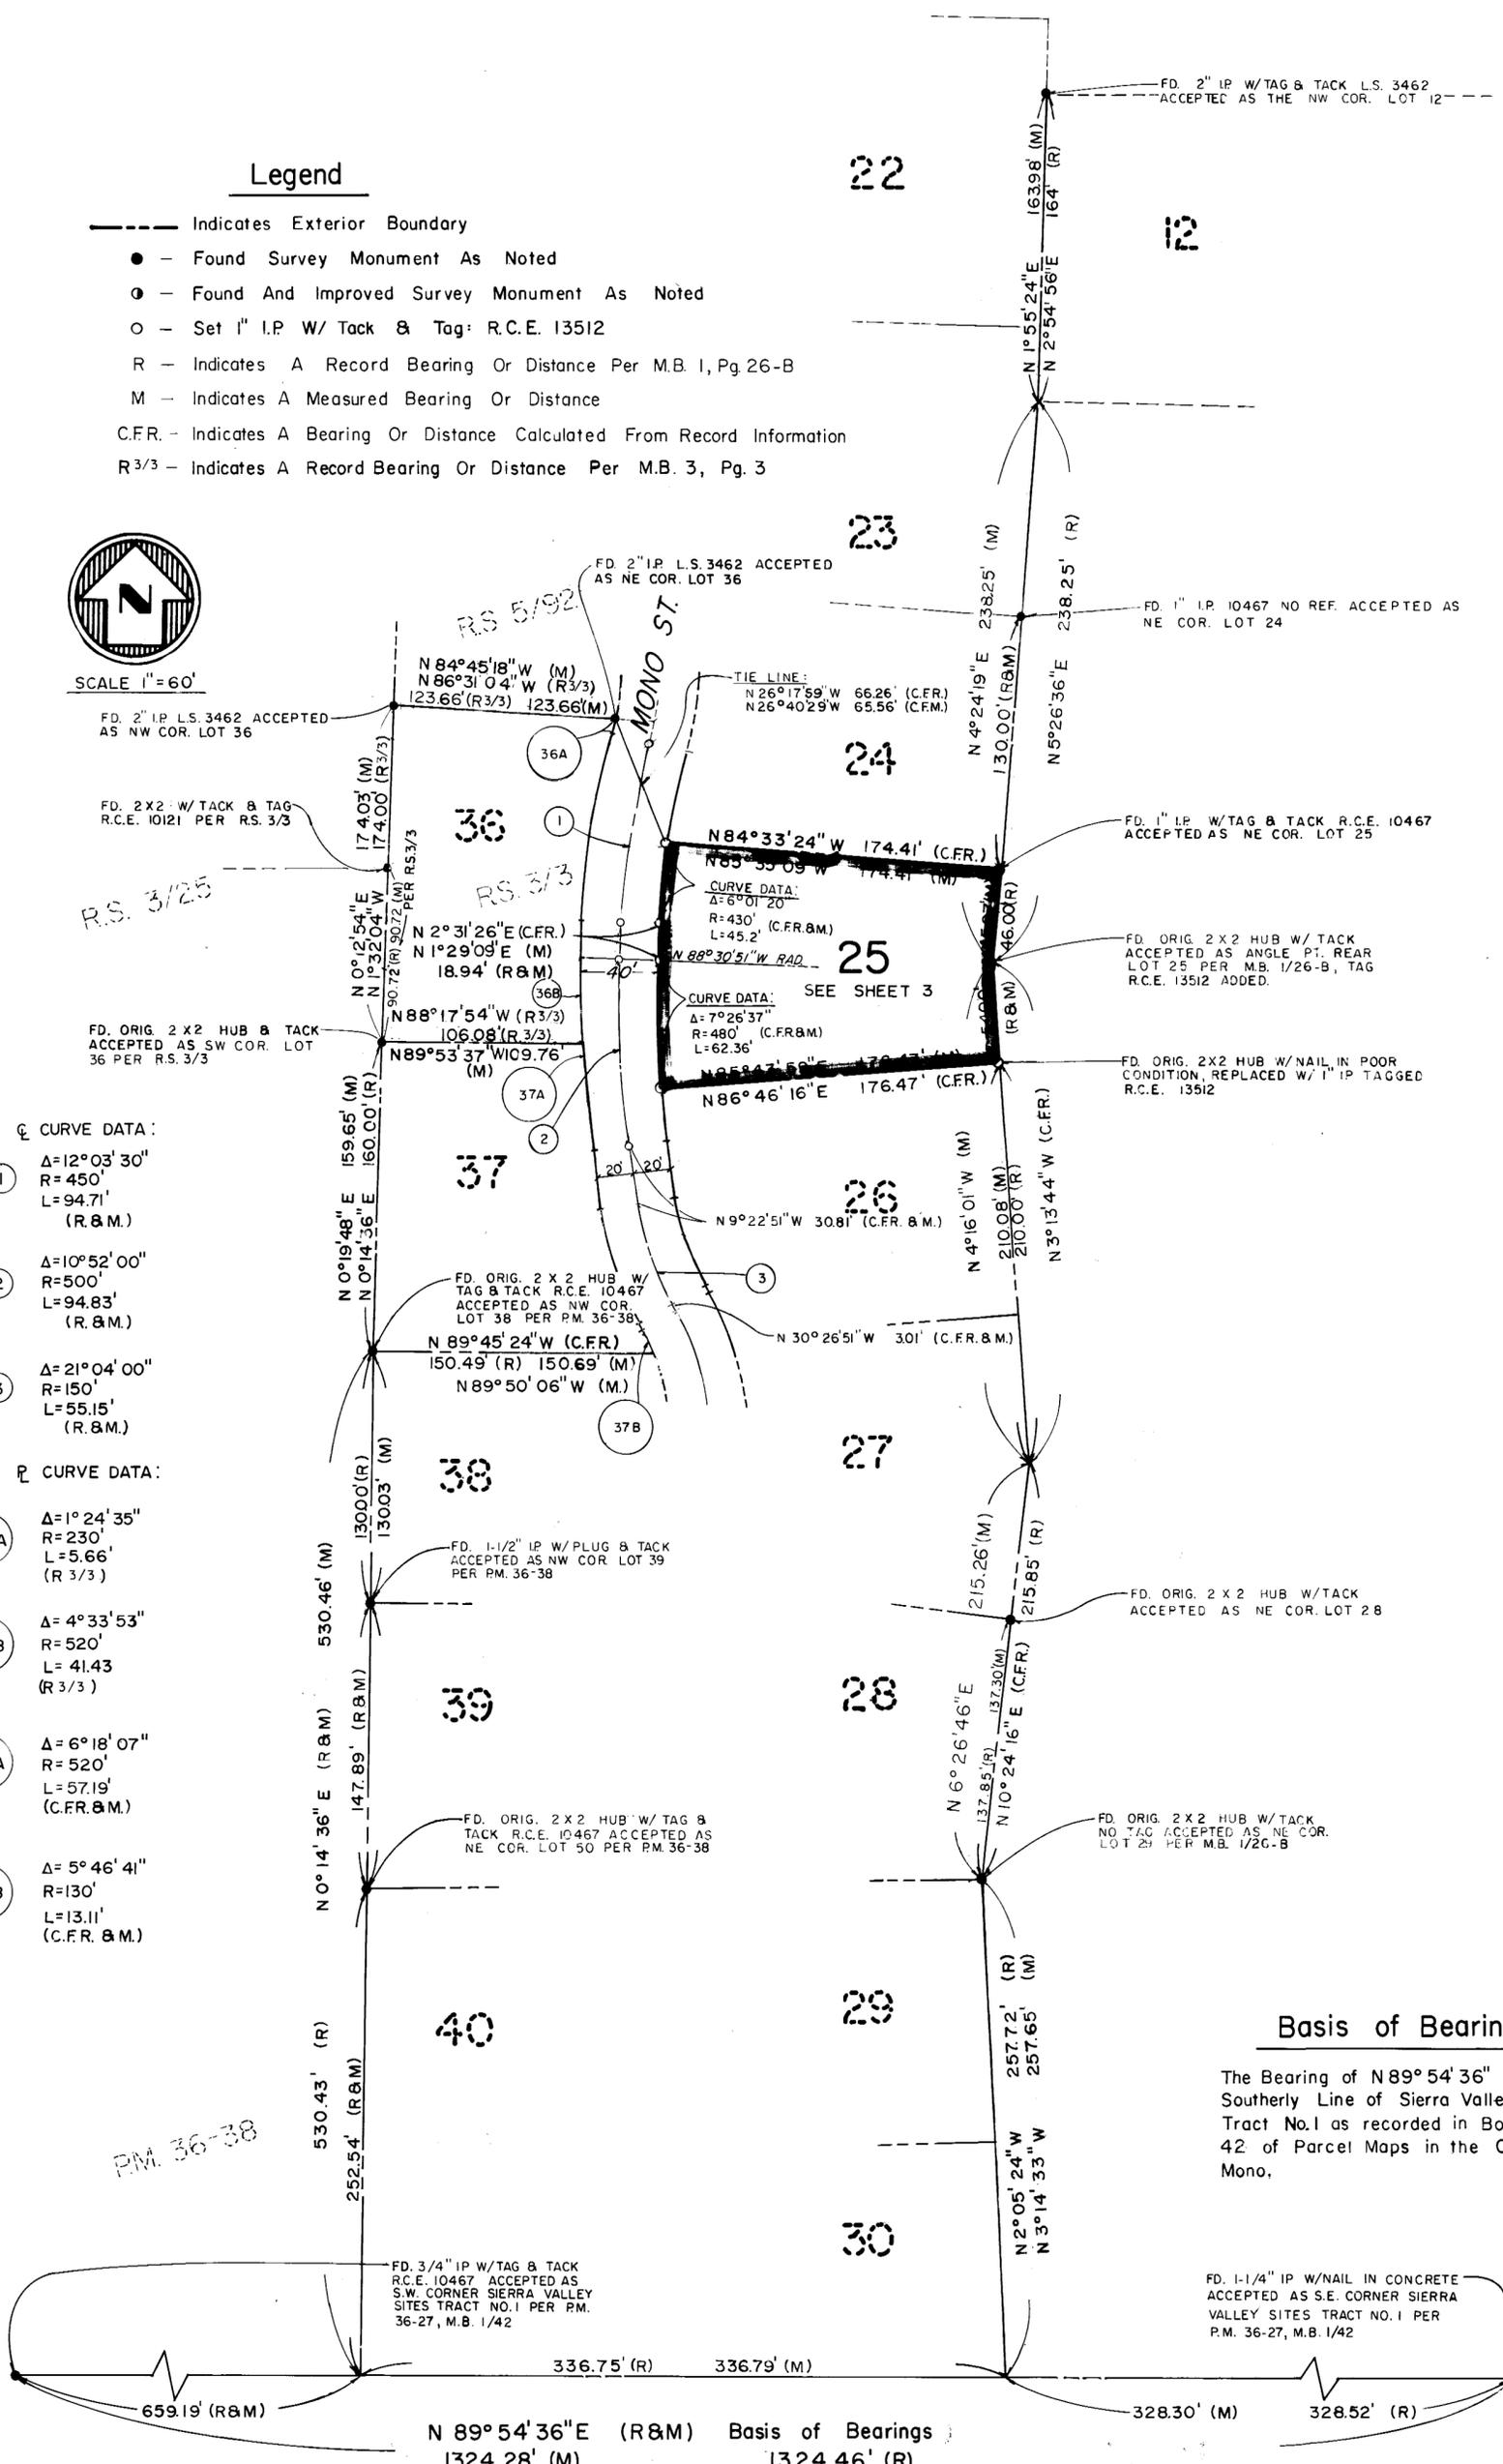

## Basis of Bearings

The Bearing of N 89° 54' 36" on the Southerly Line of Sierra Valley Sites Tract No. 1 as recorded in Book 1, Page 42 of Parcel Maps in the County of Mono.

N 89° 54' 36" E (R&M) Basis of Bearings  
 1324.28' (M) 1324.46' (R)

PM 36-38  
 Page 80-A