


PARCEL MAP NO. 31-56

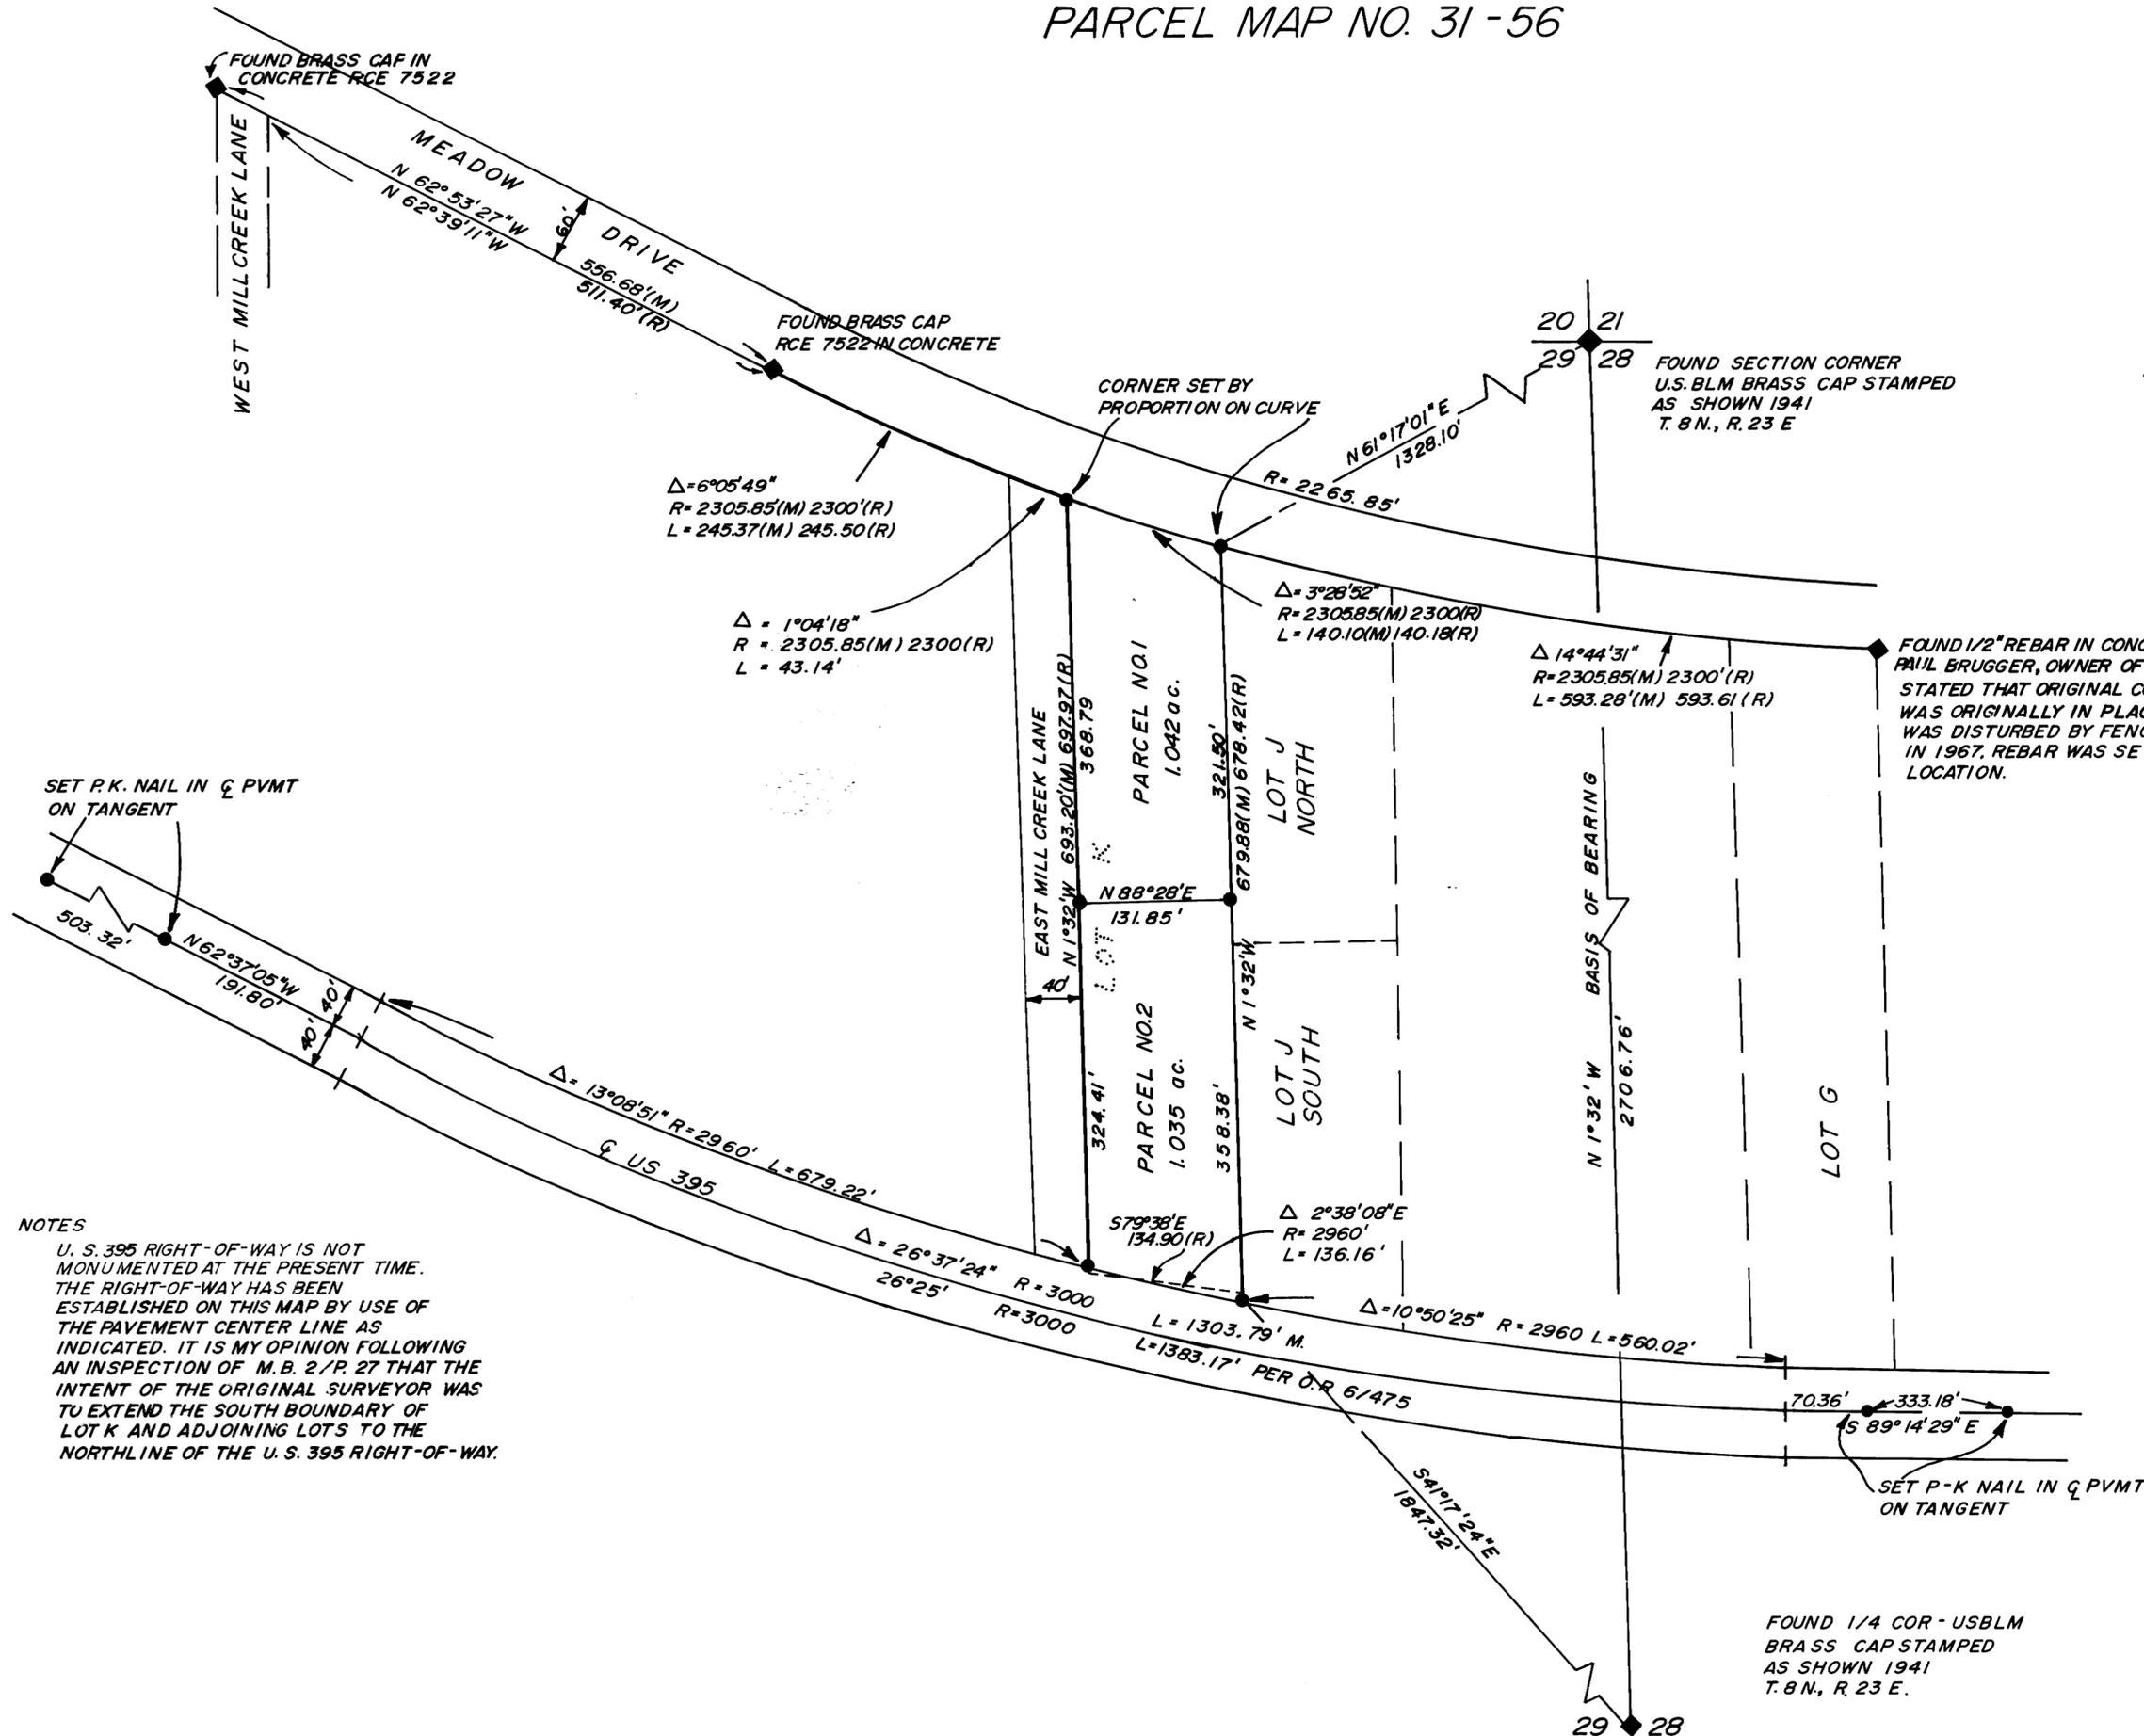

NOTES
 U. S. 395 RIGHT-OF-WAY IS NOT MONUMENTED AT THE PRESENT TIME. THE RIGHT-OF-WAY HAS BEEN ESTABLISHED ON THIS MAP BY USE OF THE PAVEMENT CENTER LINE AS INDICATED. IT IS MY OPINION FOLLOWING AN INSPECTION OF M.B. 2/P. 27 THAT THE INTENT OF THE ORIGINAL SURVEYOR WAS TO EXTEND THE SOUTH BOUNDARY OF LOT K AND ADJOINING LOTS TO THE NORTHLINE OF THE U. S. 395 RIGHT-OF-WAY.

SCALE 1" = 100'

LEGEND:
 ◆ FOUND CORNER AS DESCRIBED
 ● SET 3/4" I.P. & TAG RCE 30029 UNLESS OTHERWISE NOTED
 R - M.B. 2 P.27

FOUND 1/4 COR - USBLM BRASS CAP STAMPED AS SHOWN 1941 T. 8 N., R. 23 E.