


PARCEL MAP NO. 32-41


A DIVISION OF A PORTION OF THE SW 1/4, SEC 28 & THE NW 1/4, SEC 33, T5N, R25E, MDB&M, MONO COUNTY, CALIFORNIA.

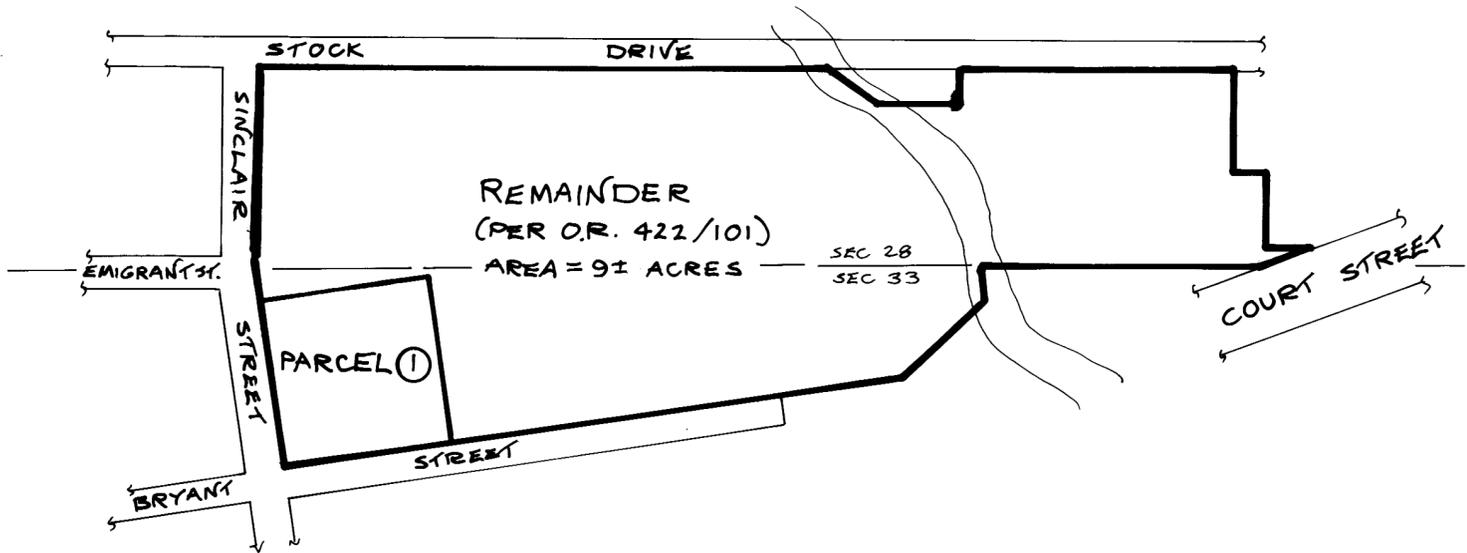

VICINITY MAP
NO SCALE



SCALE: 1" = 50'

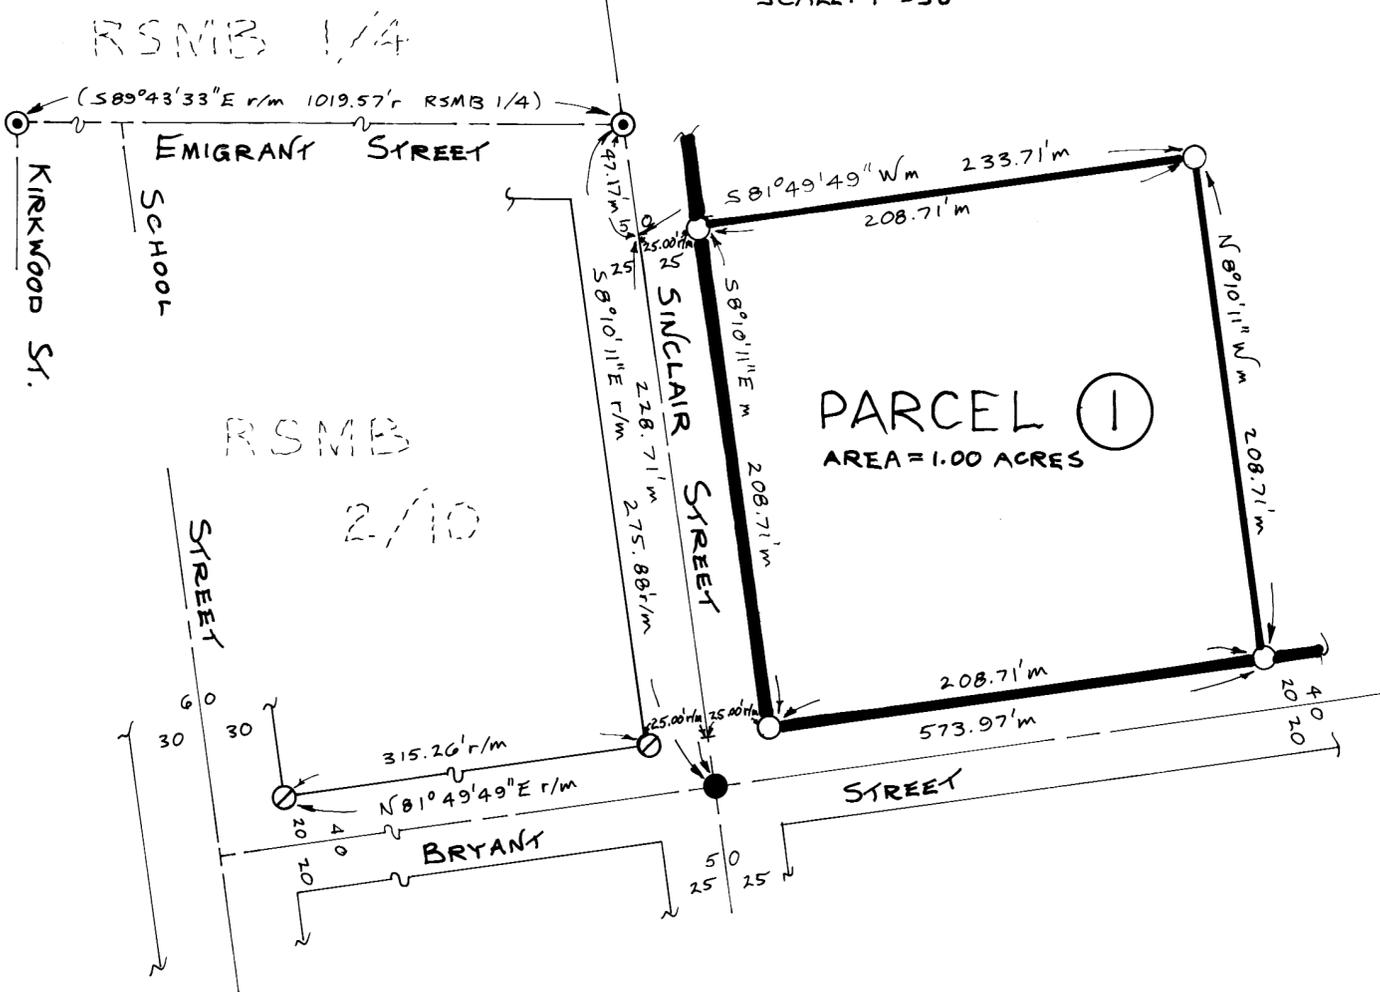

LEGEND:

- FOUND 1" DIAMETER STEEL PIN WITH PUNCH MARK IN MONUMENT WELL IN PAVEMENT.
- FOUND NAIL AND SHINER IN PAVEMENT.
- FOUND LEAD AND TAG LS 5149 IN CONCRETE CURB.
- SET 1 1/2" DIAMETER ALUMINUM CAP STAMPED LS 5149 ON 5/8" DIAMETER REBAR.
- r BASED ON RECORD INFORMATION PER RSMB 2/10 UNLESS OTHERWISE NOTED.
- m BASED ON FIELD MEASUREMENTS.

BASIS OF BEARINGS: S89°43'33"E, THE CENTERLINE OF EMIGRANT STREET BETWEEN SINCLAIR STREET AND KIRKWOOD STREET AS SHOWN ON RSMB 1/4.

2nd of Page 437A