

PARCEL MAP NO. 34-43

BEING A DIVISION OF PARCEL 1 OF
PARCEL MAP NO. 34-21 AS RECORDED
IN BOOK 2 OF PARCEL MAPS AT
PAGE 59 IN THE OFFICE OF THE
MONO COUNTY RECORDER, IN THE
COUNTY OF MONO, STATE OF
CALIFORNIA.

BASIS OF BEARING:


THE RECORD BEARING OF NORTH OF THE WEST LINE OF PARCEL 1 OF PARCEL MAP NO. 34-21 RECORDED IN BOOK 2 OF PARCEL MAPS AT PAGE 59 IN THE OFFICE OF THE MONO COUNTY RECORDER, WAS USED AS THE BASIS OF BEARINGS FOR THIS MAP.

NOTES:

(R) = RECORD PER PARCEL MAP NO. 34-21 IN BOOK 2 OF PARCEL MAPS AT PAGE 59.
(M) = MEASURED BY THIS SURVEY.

MONUMENTATION:

- = INDICATES SET 2" IRON PIPE AND TAG L.S. 4587 UNLESS OTHERWISE NOTED.
- = INDICATES FOUND 2" IRON PIPE AND TAG L.S. 3462 PER PARCEL MAP NO. 34-21 RECORDED IN P.M.B. 2, PAGE 59 UNLESS OTHERWISE NOTED.

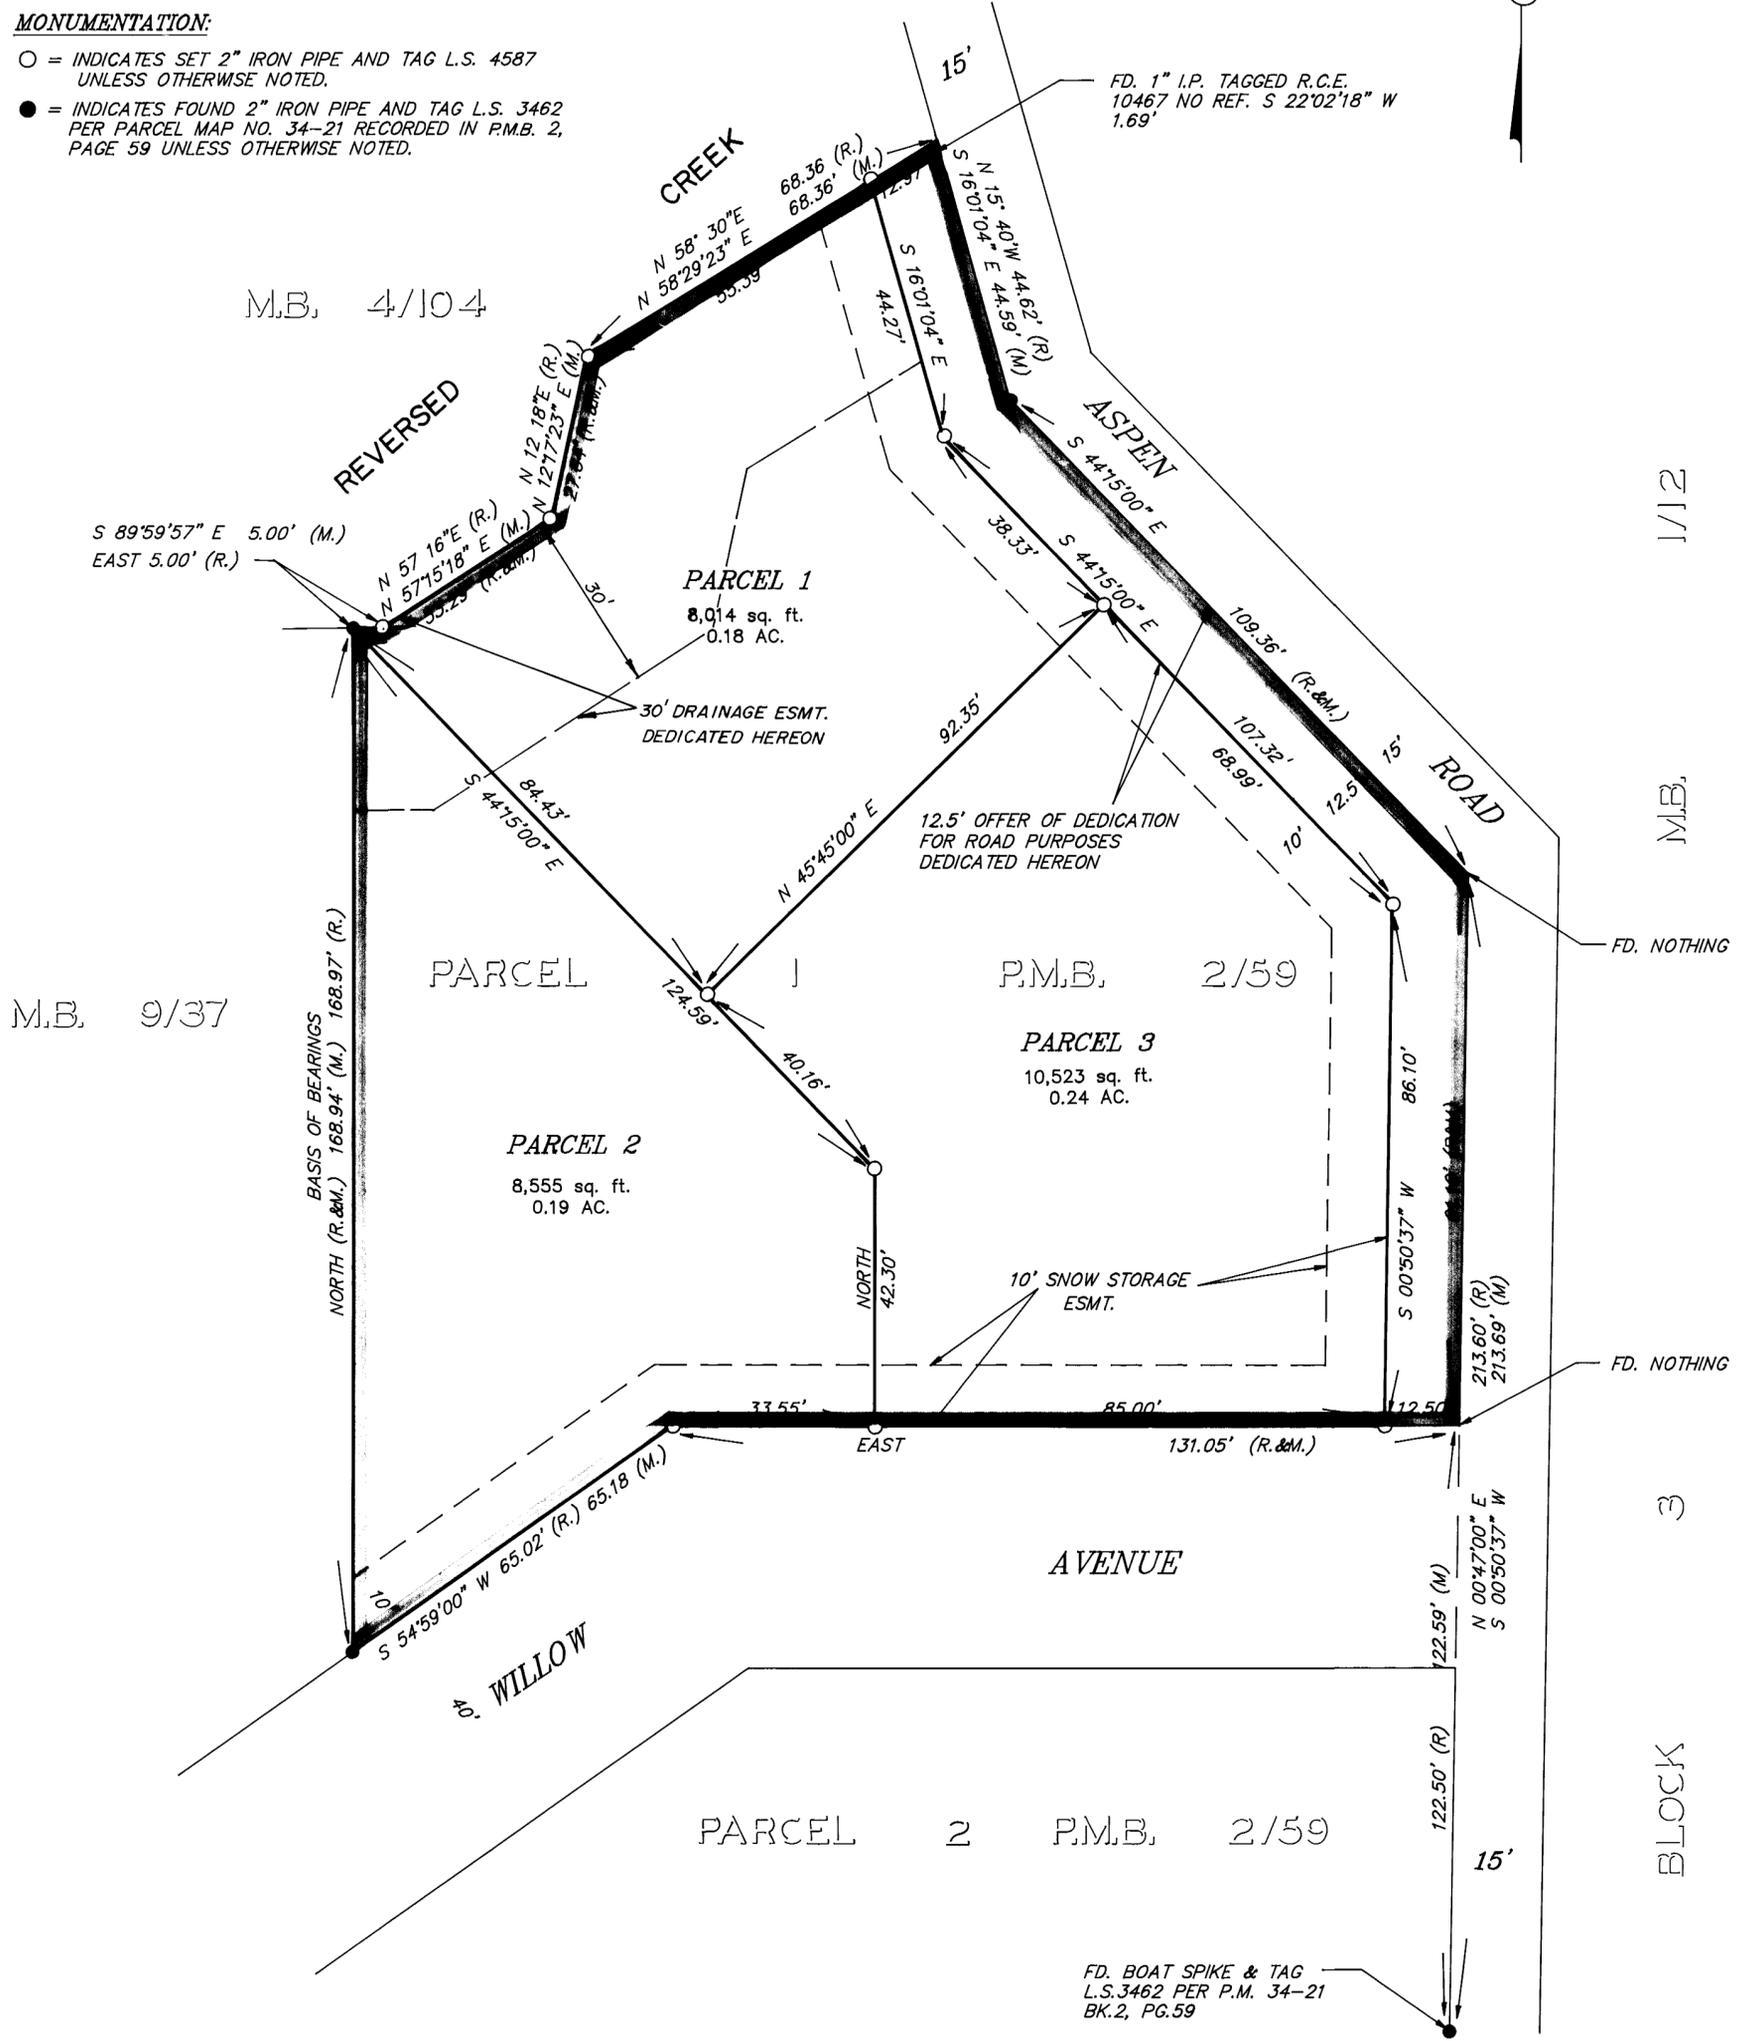

102 of Page 3167