

# PARCEL MAP NO. 31-87

BEING A SUBDIVISION OF PARCEL 4 OF PARCEL MAP NO. 31-33 AS RECORDED IN BOOK 1 OF PARCEL MAPS AT PAGE 91, AND BEING LOCATED IN A PORTION OF THE E 1/2 OF THE NE 1/4 OF SECTION 14, TOWNSHIP 9 NORTH, RANGE 22 EAST, MOUNT DIABLO MERIDIAN, COUNTY OF MONO, STATE OF CALIFORNIA.

## EASEMENTS


### GRAPHIC SCALE



( IN FEET )  
1 inch = 100 ft.

See Sheet 5 of 7 for History of Surveys, Curve Table, Line Table and Legend.

See Sheet 2 of 7 for Corner Descriptions and Basis of Bearings.

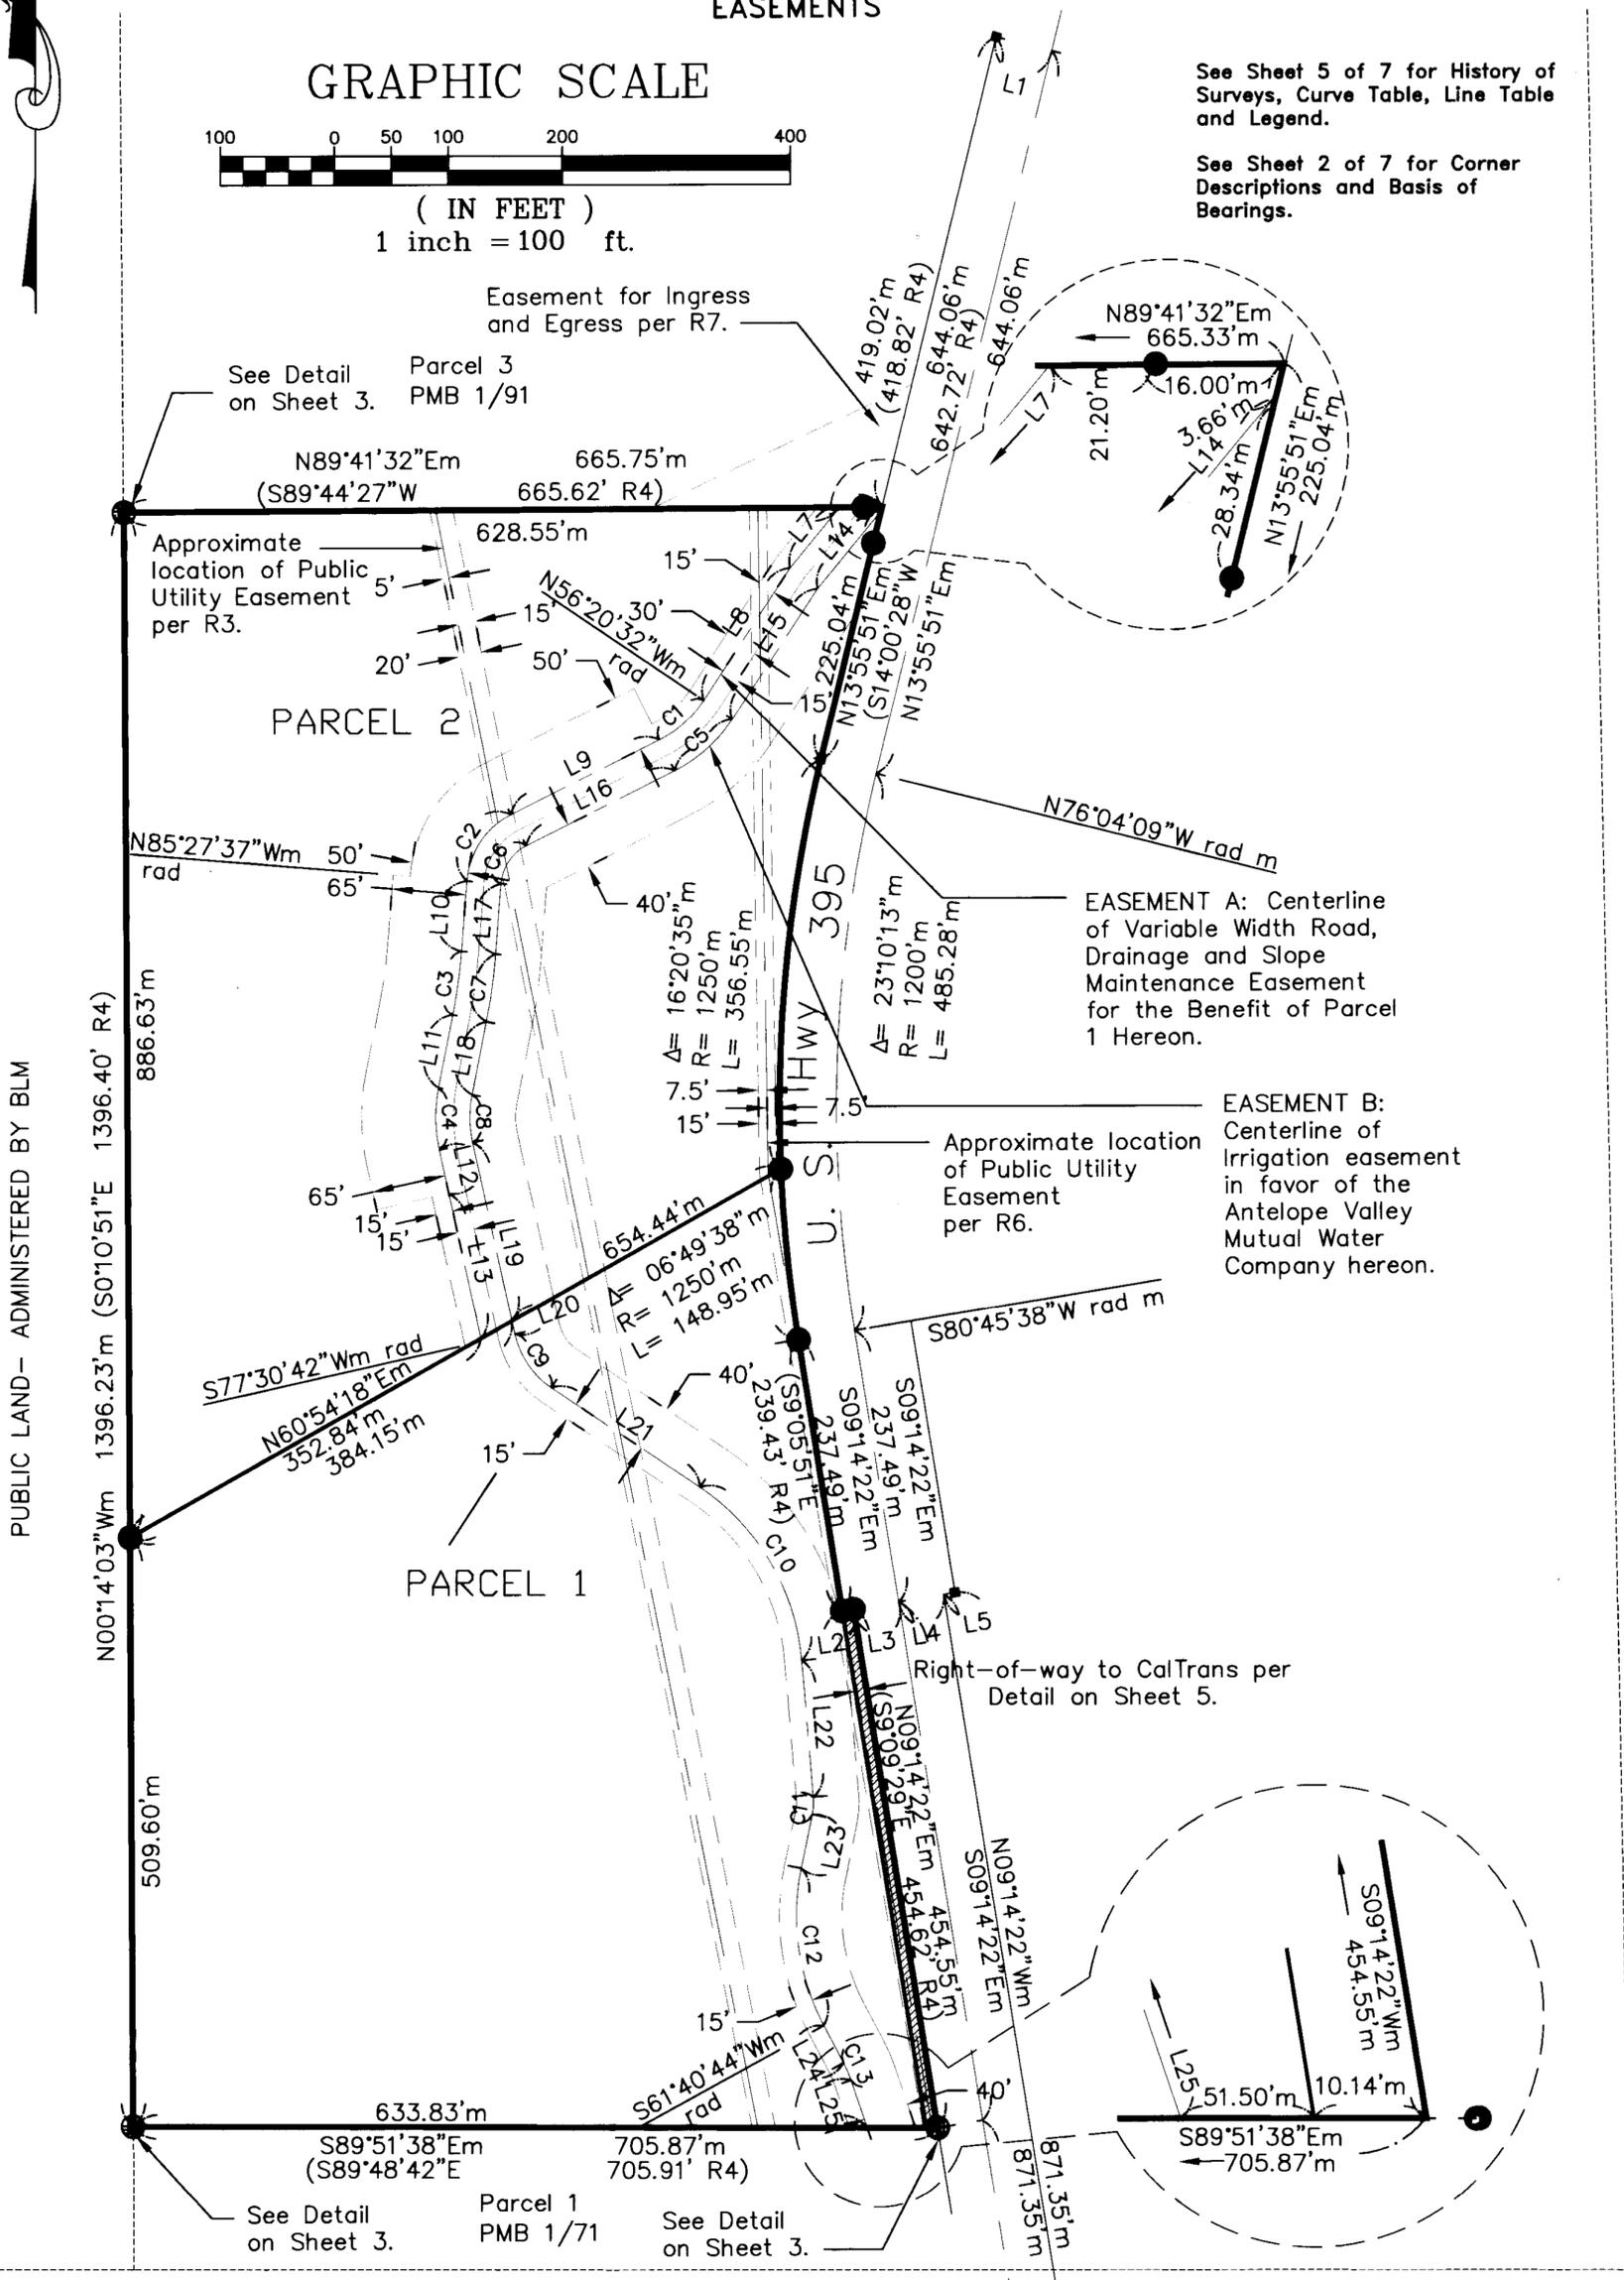

PARCEL MAP BK. 4 PG. 155C