


② FOUND BOLT AT EDGE OF PAVEMENT OF HIGHWAY 182 TAGGED RCE 20930 AS PER R.S. BK. 1 PG. 17 OF MAPS. CORNER NOT ACCEPTED BECAUSE: (1) OF THE NONCONFORMITY OF ITS PHYSICAL LOCATION, (2) THE LOCATION OF THE CORNER ON SAID MAP USED CALIFORNIA DIVISION OF HIGHWAYS CONSTRUCTION DRAWINGS THAT NEITHER DESCRIBED THE CORNER NOR INDICATED THAT IT HAD BEEN FOUND OR WAS OTHERWISE KNOWN TO EXIST. ADDITIONALLY SAID MAP DENOTED THE DIVISION OF HIGHWAYS DRAWING AS DATED 2-25-67, THE CORRECT DATE IS 2-25-57.

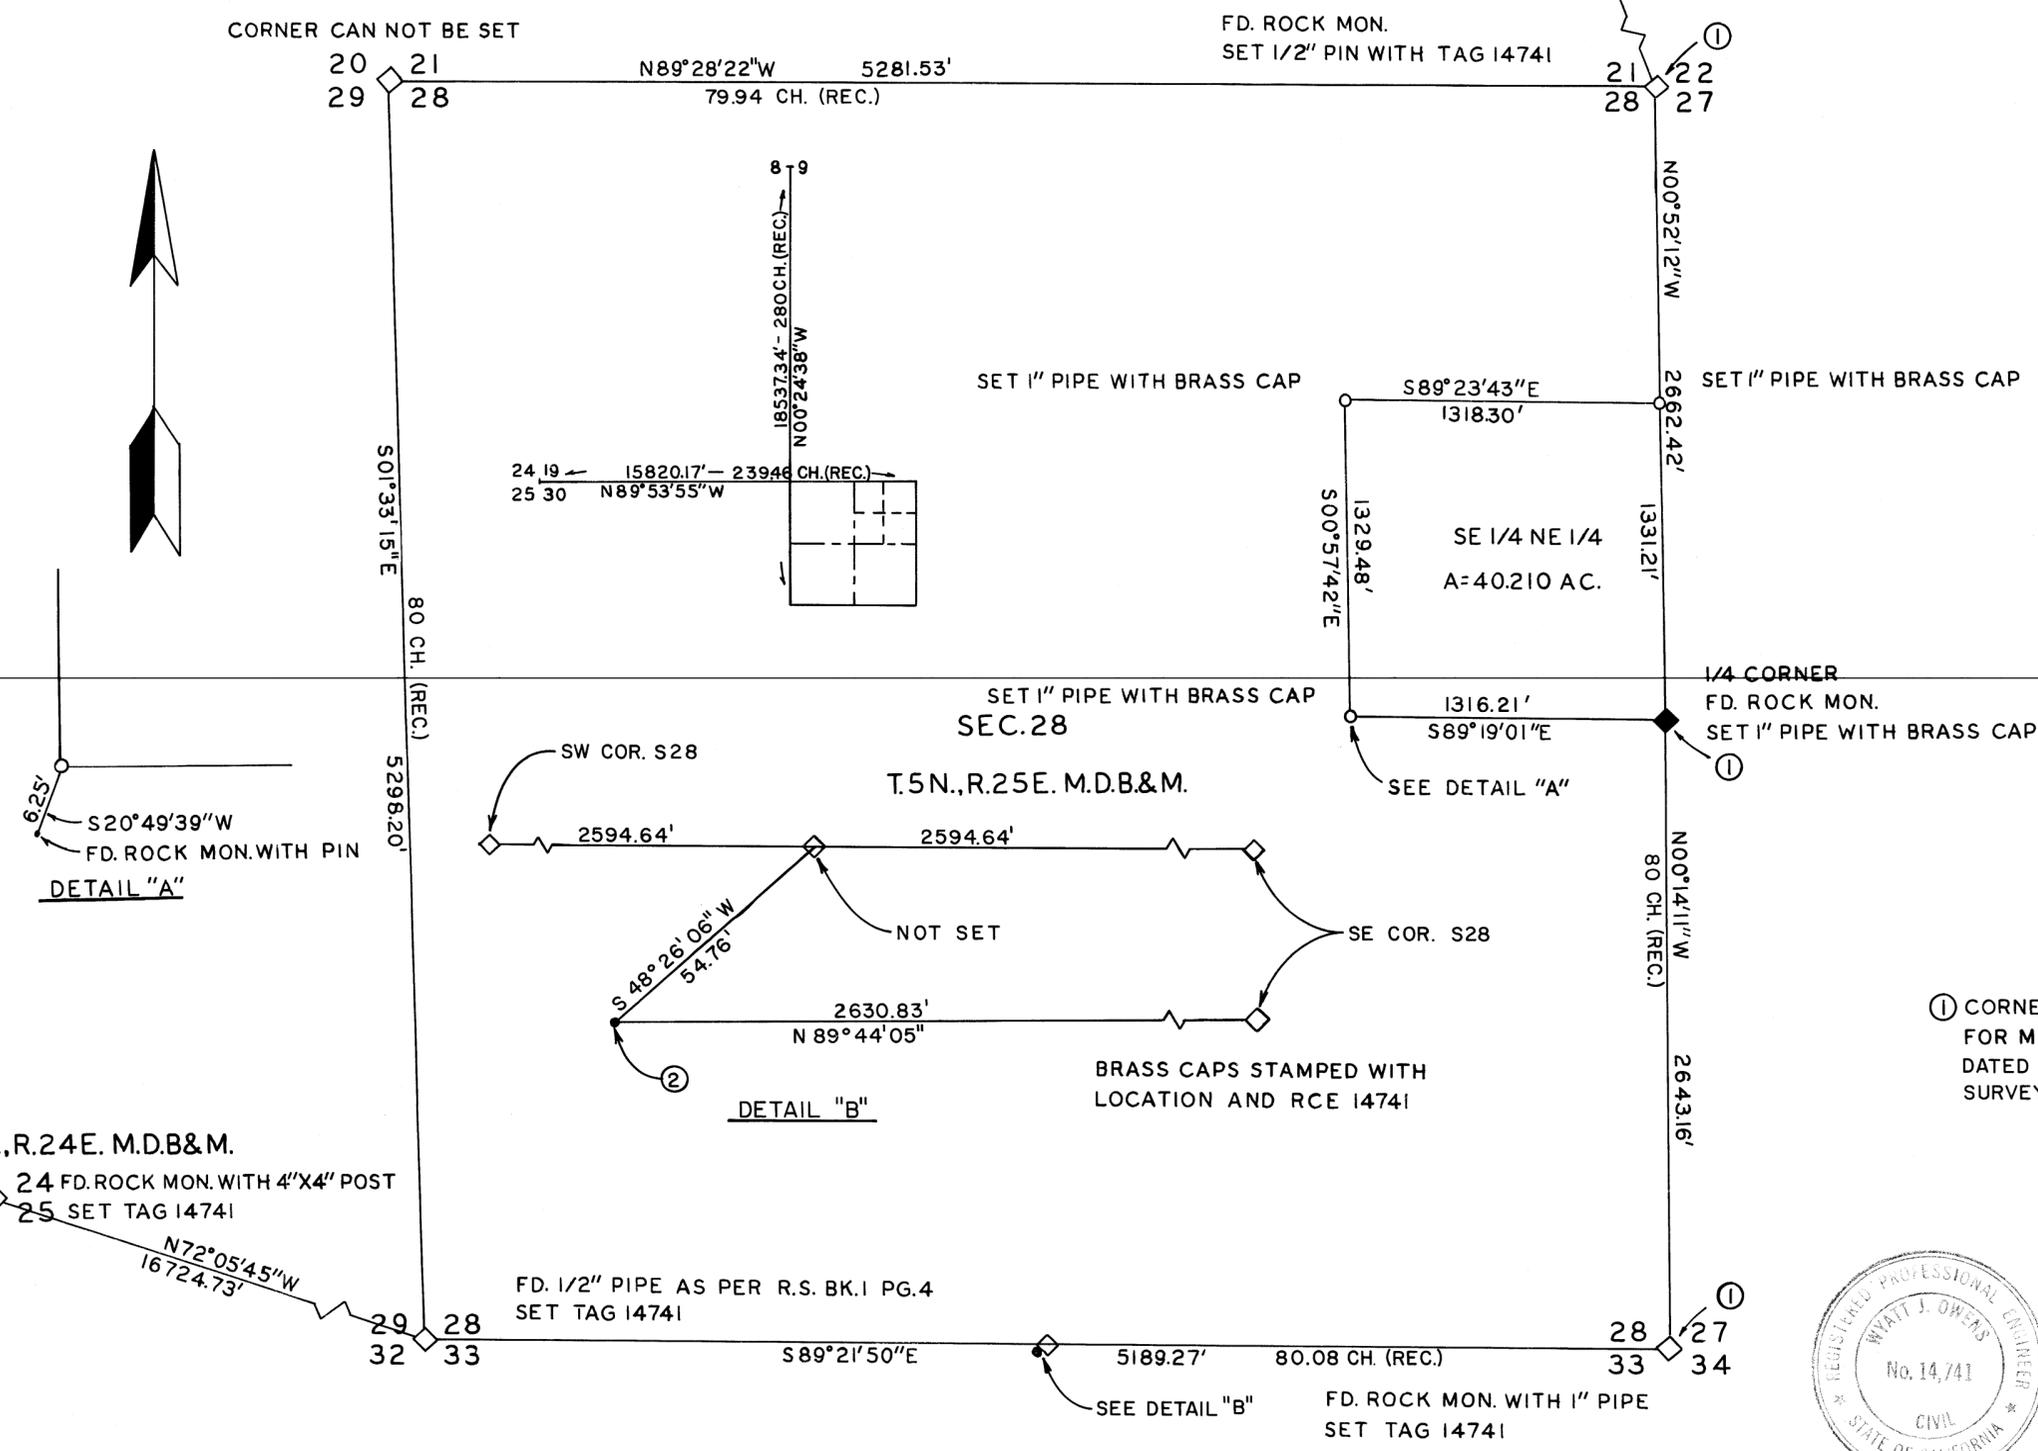

SURVEYOR'S CERTIFICATE
 THIS MAP CORRECTLY REPRESENTS A SURVEY MADE BY ME OR UNDER MY DIRECTION IN CONFORMANCE WITH THE REQUIREMENTS OF THE LAND SURVEYOR'S ACT AT THE REQUEST OF THE U.S. DEPARTMENT OF THE INTERIOR, BUREAU OF INDIAN AFFAIRS IN NOVEMBER, 1974.

Wyatt J. Owens
 R.C.E. 14741

COUNTY SURVEYOR'S CERTIFICATE
 THIS MAP HAS BEEN EXAMINED FOR CONFORMANCE WITH THE REQUIREMENTS OF THE LAND SURVEYOR'S ACT THIS 24th DAY OF April, 1975.


Richard L. Pool, P.E.
 COUNTY SURVEYOR

No. 4562

RECORDER'S CERTIFICATE
 FILED THIS 28th DAY OF April, 1975, AT 2:30 P.M. IN BOOK 1 OF Maps AT PAGE 19, AT THE REQUEST OF THE U.S. DEPARTMENT OF THE INTERIOR, BUREAU OF INDIAN AFFAIRS.

Ann M. Webb
 COUNTY RECORDER

① CORNERS ON EAST LINE OF SECTION 28 CONFORM WITH MAP FOR MONO COUNTY ROAD DEPARTMENT SHOP LOCATION DATED JANUARY 1964 & ON FILE IN THE OFFICE OF THE COUNTY SURVEYOR.

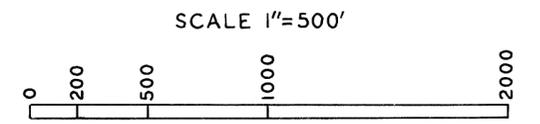

RECORD OF SURVEY #32-5

FOR
 U.S. DEPARTMENT OF THE INTERIOR
 BUREAU OF INDIAN AFFAIRS
 SECTION 28, T.5N., R.25E. M.D.B.&M.
 NOVEMBER, 1974

E1/4 CORNER FOR SECTION 8, T.5N., R.25E. M.D.B.&M. IS ROCK MOUND WITH 4"X4" POST. SET TAG RCE 14741
 NW CORNER FOR SECTION 30, T.5N., R.25E. M.D.B.&M. IS ROCK MOUND WITH SCRIBED ROCK. SET TAG RCE 14741
 BASIS OF BEARINGS - POLARIS OBSERVED AT ELONGATION 11-25-74