

# RECORD OF SURVEY NO. 32-8

IN THE SW 1/4 OF THE SE 1/4 OF SEC 28, T5N,  
R25E, MDB&M.

#1011

## RECORDER'S CERTIFICATE

Filed this 14<sup>th</sup> day of August,  
1979, at 2:12 P.m. in Book 1  
of Records of Survey at page 41, at the  
request of Philip Myers.

*Philip R. Strait*  
County Recorder

## SURVEYOR'S CERTIFICATE

This map correctly represents a survey made by me  
or under my direction in conformance with the  
requirements of the Land Surveyor's Act at the  
request of Philip Myers in May, 1979.




*John R. Langford*  
R.C.E. No. 27104

## COUNTY SURVEYOR'S CERTIFICATE

This map has been examined for conformance  
with the requirements of the Land Surveyor's  
Act this 14<sup>th</sup> day of August, 1979.

*Richard A. Cole, P.E.*  
County Surveyor

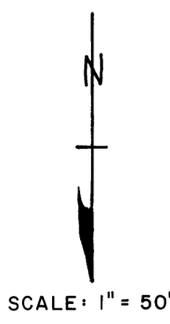

$\Delta = 28^\circ 34'$   
 $R = 800'$   
 $L = 398.87'$   
 $T = 203.67'$


$\Delta = 16^\circ$   
 $R = 2000'$   
 $L = 558.51'$   
 $T = 281.08'$

### BASIS OF BEARING:

N 13° 47' E, S.R. 182 tangent between Sta 3+98.87  
and Sta 12+63.91.

### LEGEND:

- Found Cal Trans concrete highway monument.
- Found 6"x6" concrete subdivision monument and tag RCE 7522 per MB 2, Pg 7, O.R.
- Found 3/8" rebar painted orange. Accepted as lot corners to Lot 2, Block B as shown on MB 2, Pg 7, O.R.
- Set 1" I.P. and Tag RCE 27104.

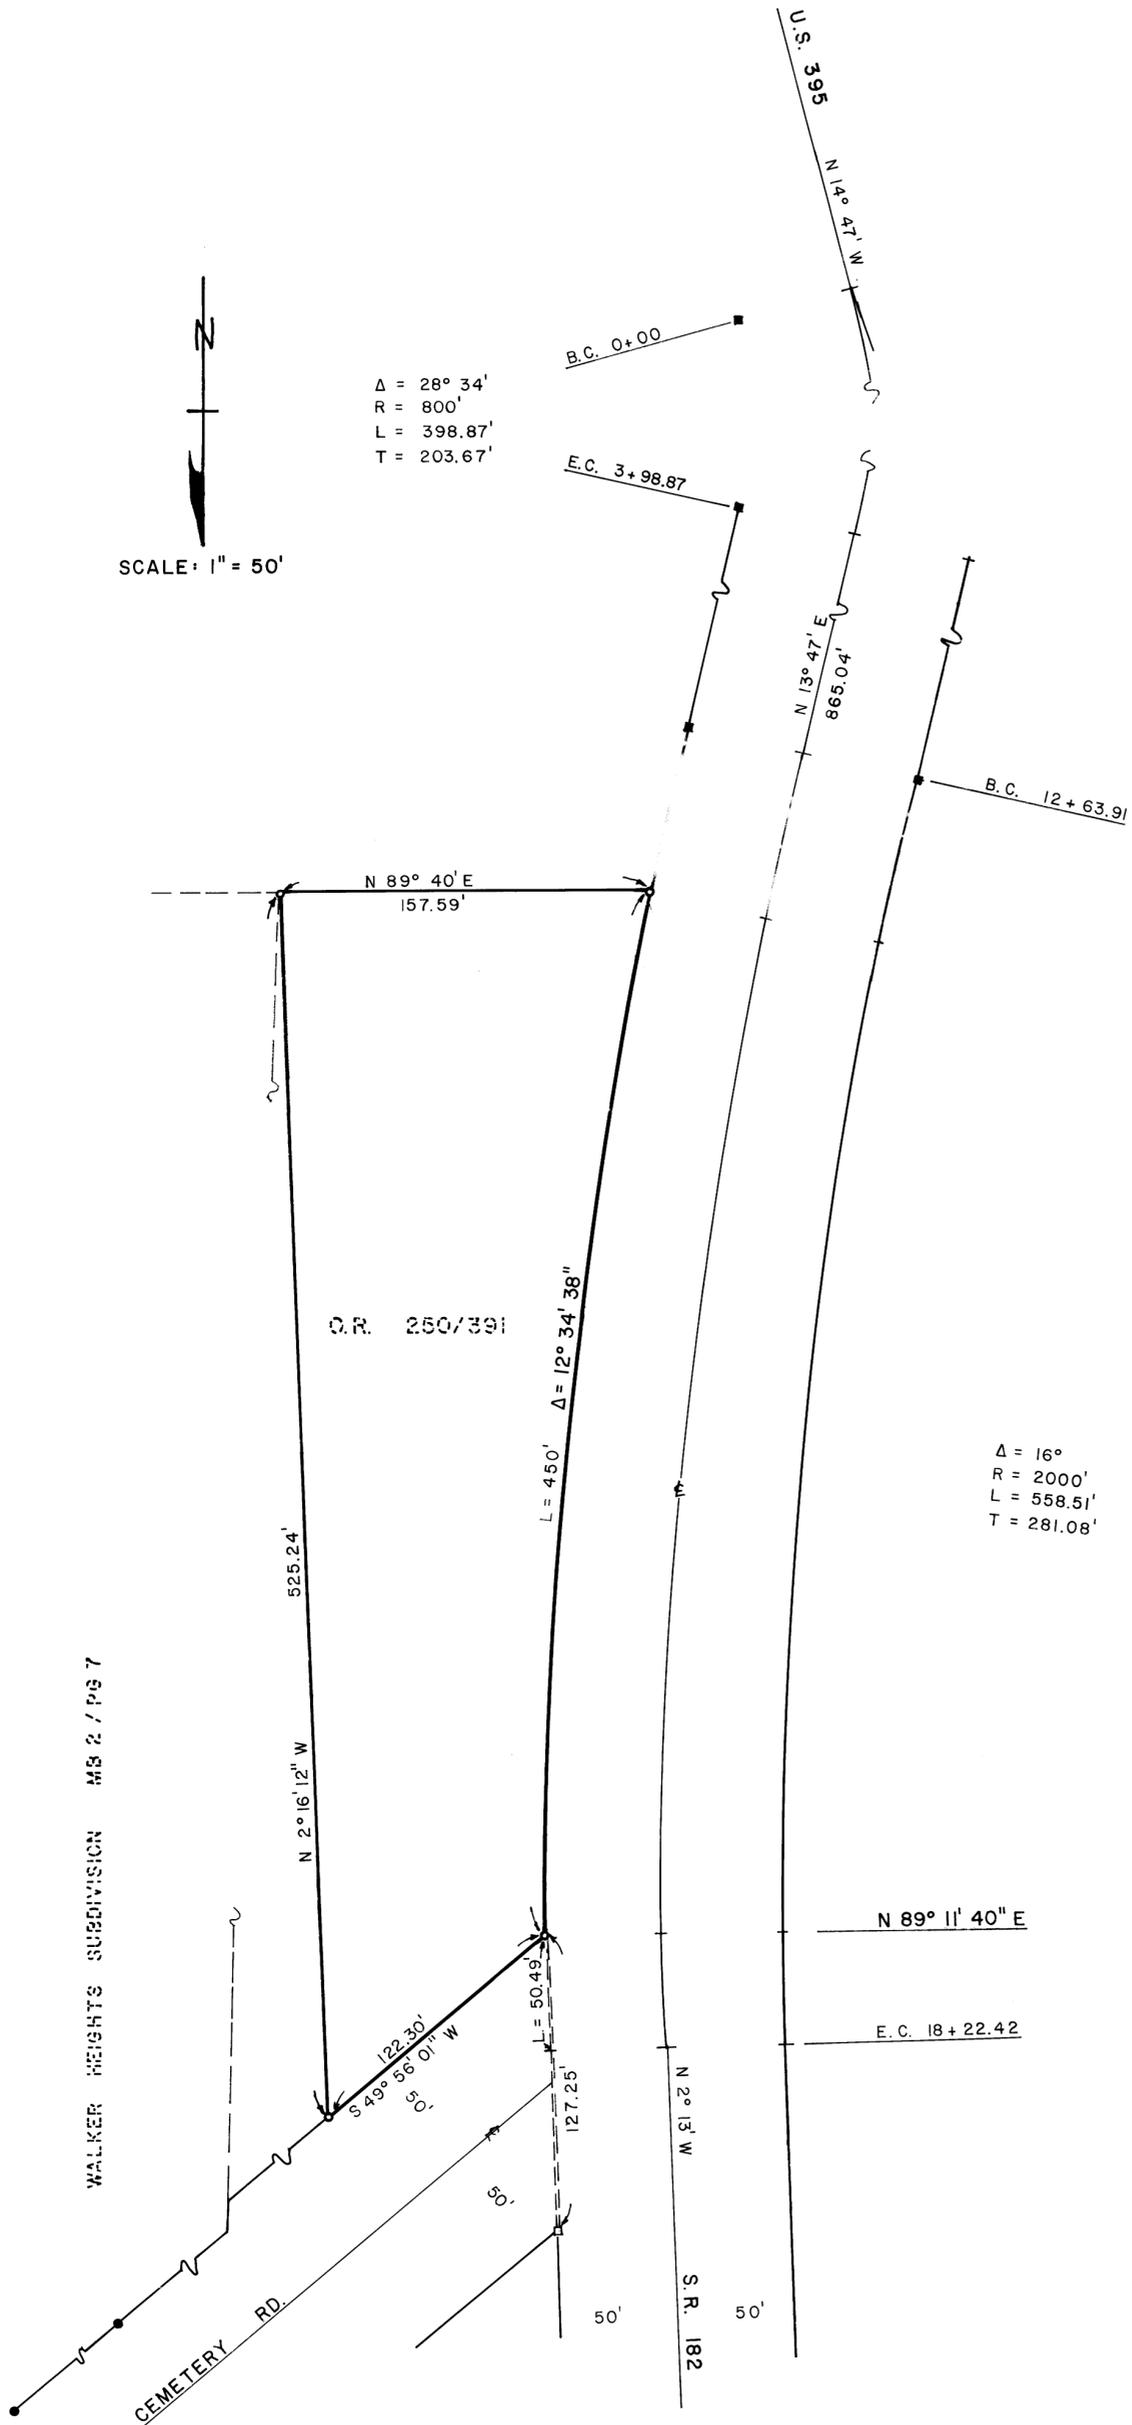

R/S VOL 1 PAGE 41

