

RECORD OF SURVEY NO. 35-7

LOCATED IN
SECTION 32
TOWNSHIP 1 SOUTH, RANGE 32 EAST
MDBM

SURVEYOR'S CERTIFICATE

THIS MAP CORRECTLY REPRESENTS A SURVEY MADE BY ME OR UNDER MY DIRECTION IN CONFORMANCE WITH THE REQUIREMENTS OF THE LAND SURVEYOR'S ACT AT THE REQUEST OF PHILIP J. HOVDE IN JUNE, 1979.



Walter H. Brown
WALTER H. BROWN L.S. 4364

COUNTY SURVEYOR'S CERTIFICATE


THIS MAP HAS BEEN EXAMINED FOR CONFORMANCE WITH THE REQUIREMENTS OF THE LAND SURVEYORS ACT THIS 3rd DAY OF October, 1979.

Richard L. Paul P.E.
COUNTY SURVEYOR

COUNTY RECORDER'S CERTIFICATE

FILED THIS 3 DAY OF OCTOBER, 1979, AT 1:57 P.M. IN BOOK 7 OF RECORDS OF SURVEY AT PAGE 42-42A, AT THE REQUEST OF Philip J. Hovde
2511

Robert L. Strait
COUNTY RECORDER

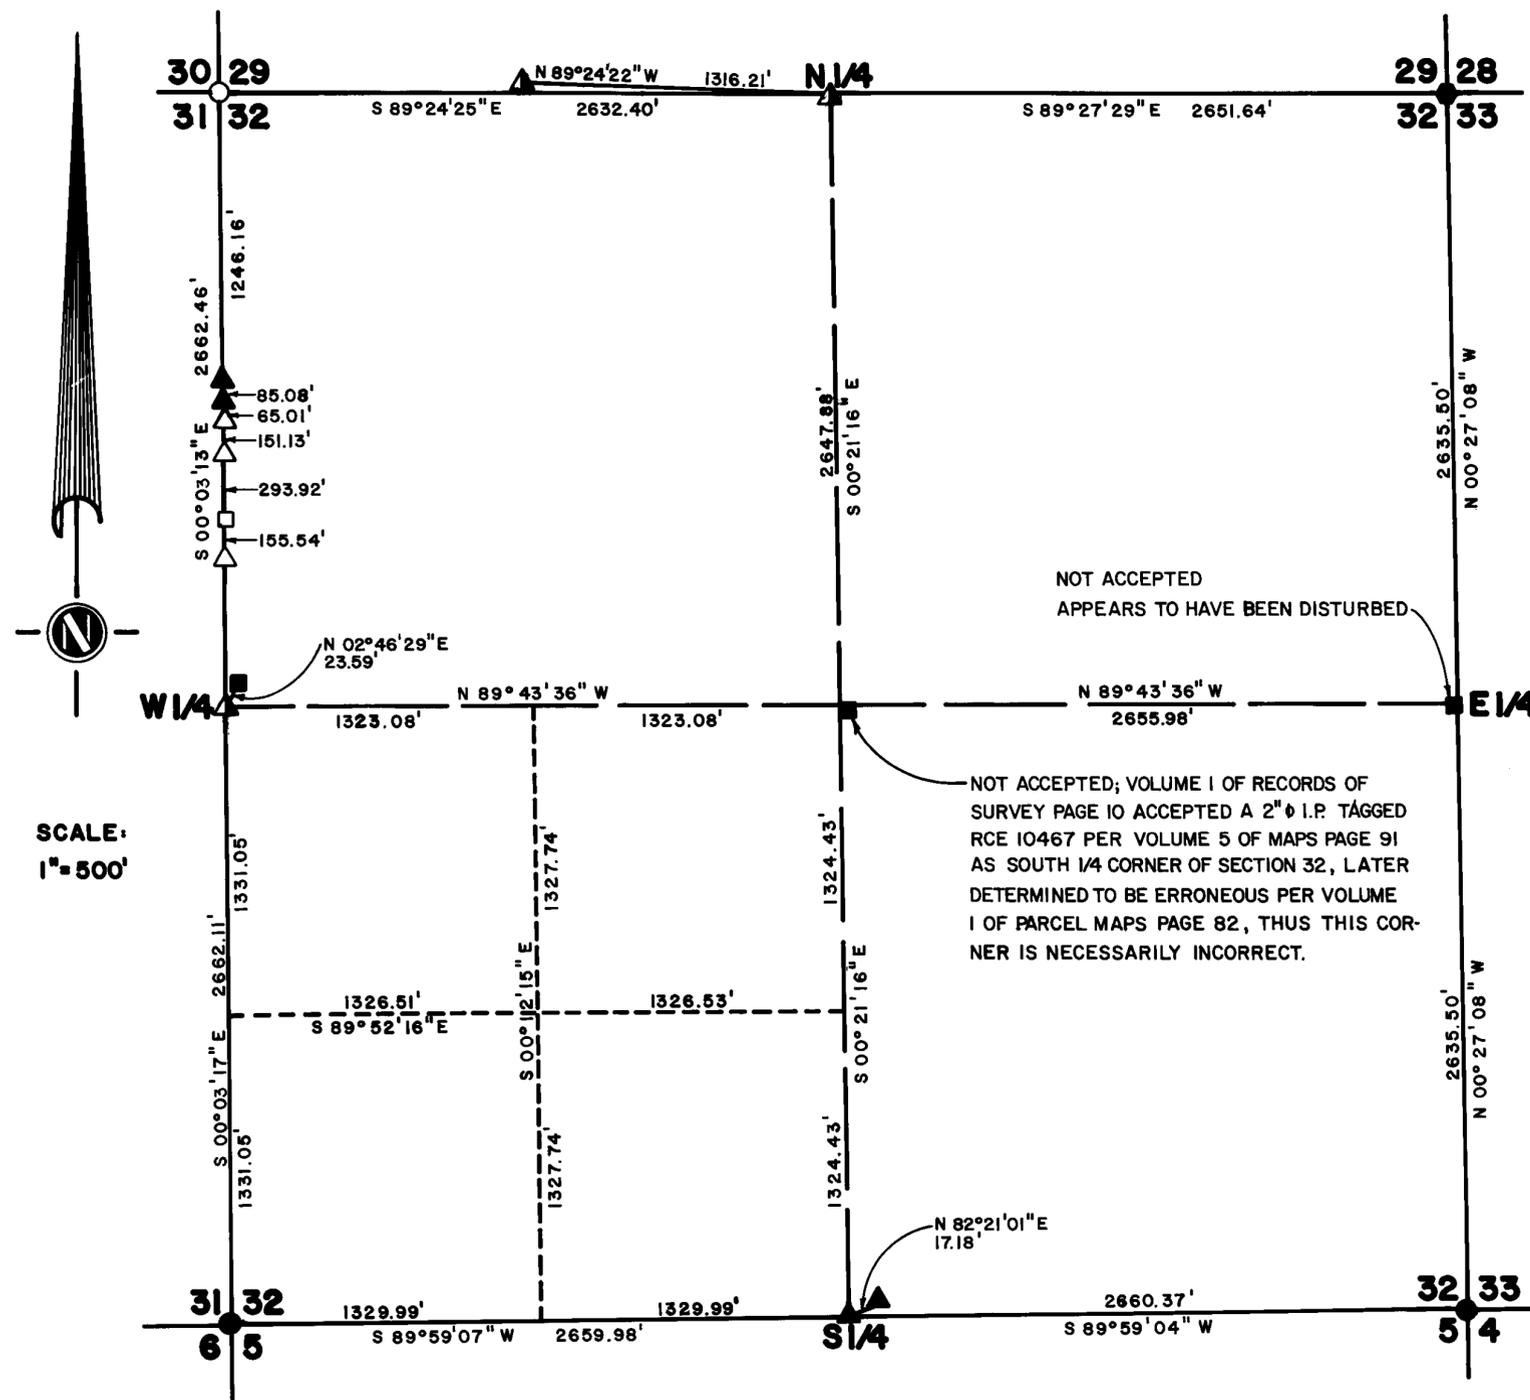

**SEE SHEET 2 FOR SOUTHWEST 1/4
AND LEGEND OF SYMBOLS USED**