


# RECORD OF SURVEY NO. 32-14

IN THE NE 1/4 OF THE NE 1/4 OF SEC 16, T5N,  
R 25E, MDB & M.



SCALE: 1" = 50'

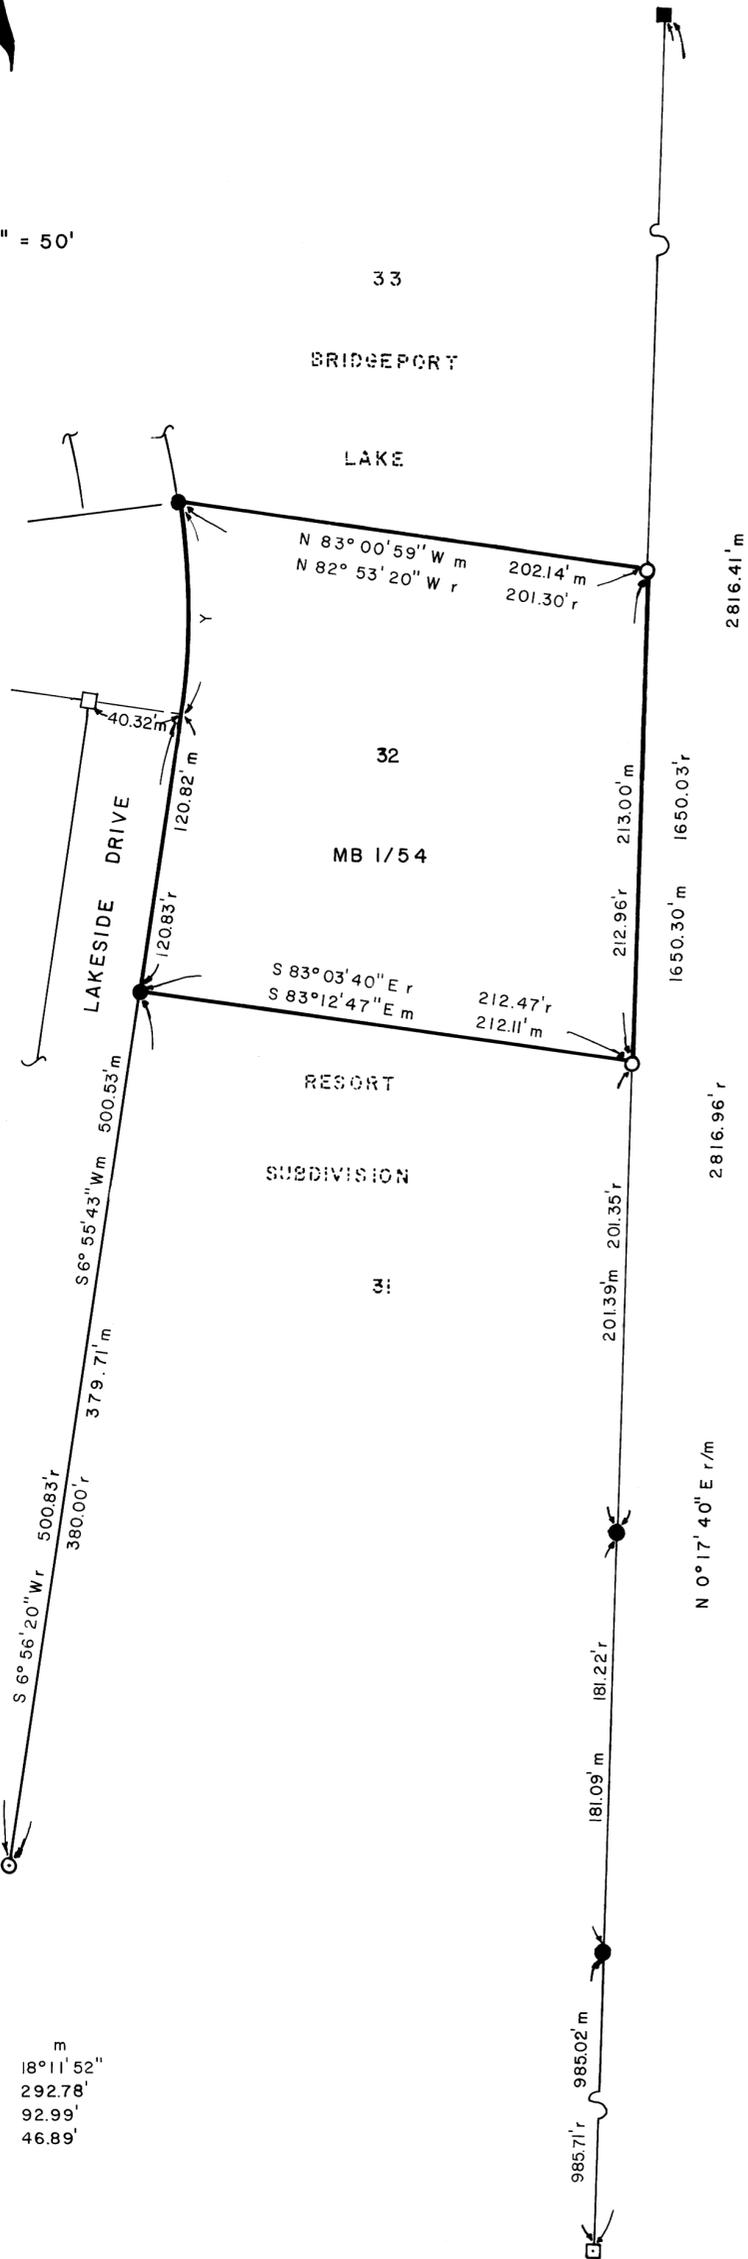

Curve Data:

Y	r	m
Δ = 16° 46' 50"	18° 11' 52"	
R = 320.00'	292.78'	
L = 93.72'	92.99'	
T = 47.20'	46.89'	

## RECORDER'S CERTIFICATE

Filed this 24 day of June,  
1980, at 1:20 P.M. in Book 7 of  
Record of Survey at page 53, at the  
request of Walter F.L. Brown.  
#9636

*Julius J. Strait*  
County Recorder

## SURVEYOR'S CERTIFICATE

This map correctly represents a survey made by me  
or under my direction in conformance with the  
requirements of the Land Surveyor's Act at the  
request of Walter F.L. Brown in November, 1979.

*John R. Linsford*  
R.C.E. No. 27104  
CIVIL ENGINEER  
STATE OF CALIFORNIA

## COUNTY SURVEYOR'S CERTIFICATE

This map has been examined for conformance  
with the requirements of the Land Surveyor's  
Act this 4th day of June, 1980.

*John R. Linsford*  
County Surveyor  
CIVIL ENGINEER  
STATE OF CALIFORNIA

## BASIS OF BEARINGS:

N 0° 17' 40" E, the east line of Section 16 as  
recorded in M.B. 1/54.

## LEGEND:

- Found 2" diameter I.P. and tag  $\frac{9}{10}$  per M.B. 1/54.
- Found 6"X6" concrete highway monument.
- Found 2"X2" H&T. Replaced with 1" diameter I.P. & Tag R.C.E. 27104.
- Set 1" diameter I.P. & Tag R.C.E. 27104.
- ⊙ Found 1" diameter I.P. & Tack per M.B. 1/54.
- Found 2"X2" H&T. Accepted per M.B. 1/54.
- r Based on record information.
- m Based on measured information.
- r/m Based on record and measured information.

RIS Book 7 Page 53