

BASIS OF BEARINGS

The Bearings in This Survey are Based on the Easterly Line of M.S. 6069, Which Bears S 24° 32' 00" E and was Established From Found Monuments as Shown.

LEGEND

- () Record Per M.S. 6069
- o Fnd. Monument as Described
- ✠ Fnd. Monument as Described
- Fnd. Monument as Described See Table Below

TABLE OF MONUMENTS

- ① 4" x 4" Wood Post, 3' High, in Rock Mound. No Scribing Visible
- ② 4" x 4" Wood Post, 3 1/2' High, in Rock Mound, with Metal Tag Scribed: S.W. COR. M.D. 47 S.E. COR. M.D. 48
- ③ 4" x 4" Wood Post, 3 1/2' High, in Rock Mound, with Metal Tag on Easterly Side Scribed W end C M.D. 47 and Metal Tag on Westerly Side Scribed E end C M.D. 43
- ④ 4" x 4" Wood Post, 2 1/4' High, Scribed 6069 on Southerly Face. Rock Mound Adjacent to Post on Northerly Side.
- ⑤ 4" x 4" Wood Post, 3 3/4' High, in Rock Mound with Metal Tag on Easterly Side Scribed W end C M.D. 48 and Metal Tag on Westerly Side Scribed E end C M.D. 47
- ⑥ Lath in Rock Mound. No Markings
- ⑦ 4" x 4" Wood Post, 3 3/4' High, with Metal Tag on Easterly Side Scribed: N.W. COR. 48 S.W. COR. 49

SURVEYOR'S CERTIFICATE

THIS MAP CORRECTLY REPRESENTS A SURVEY MADE BY ME OR UNDER MY DIRECTION IN CONFORMANCE WITH THE REQUIREMENTS OF THE LAND SURVEYOR'S ACT AT THE REQUEST OF BARRON HILTON IN JULY, 1980.

Walter L. Neitz
 WALTER L. NEITZ L.S. 3943
 9-16-80

COUNTY SURVEYOR'S CERTIFICATE

THIS MAP HAS BEEN EXAMINED FOR CONFORMANCE WITH THE REQUIREMENTS OF THE LAND SURVEYOR'S ACT THIS 17th DAY OF September, 1980.


County Surveyor
 COUNTY SURVEYOR
 STATE OF CALIFORNIA

RECORDER'S CERTIFICATE

FILED THIS 22 DAY OF September 1980, AT 11:35 A.M. IN BOOK 7 OF RIS AT PAGE 60, AT THE REQUEST OF ASSOCIATED LAND SURVEYORS. # 1681

County Recorder
 COUNTY RECORDER

SCALE: 1" = 200'

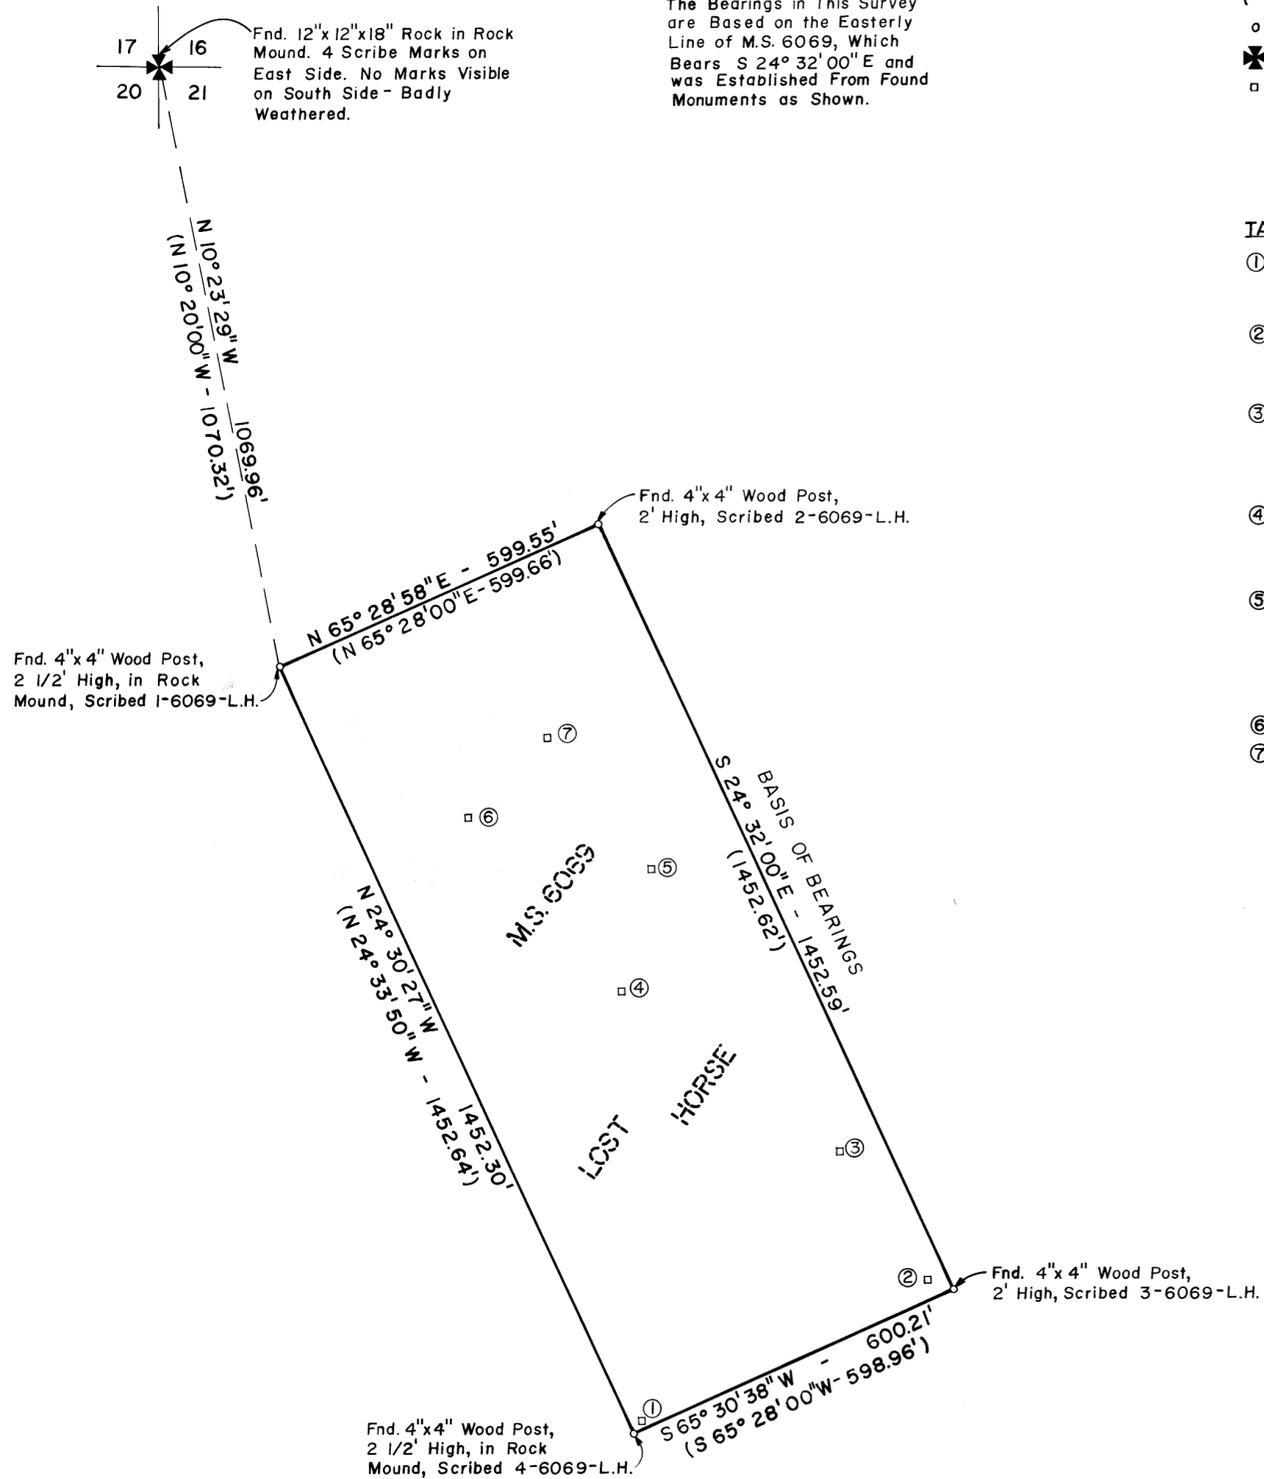

RECORD OF SURVEY 33-3
 FOR
BARRON HILTON
 A PORTION OF THE NW 1/4 OF SECTION
 21, T.6N., R.26E., M.D.M.
 COUNTY OF MONO, STATE OF CALIFORNIA

ASSOCIATED LAND SURVEYORS
 2890 VASSER ST.
 RENO, NEVADA 89502 PH. 702-323-4202