

RECORD OF SURVEY NO. 34-11

IN THE SW 1/4 OF SEC 9, T 1 N, R 26 E, MDB & M,
MONO COUNTY, CALIFORNIA

SURVEYOR'S CERTIFICATE

This map correctly represents a survey made by me or under my direction in conformance with the requirements of the Land Surveyor's Act at the request of Mario G. & Jan V. Barsi in October, 1980.



COUNTY SURVEYOR'S CERTIFICATE

This map has been examined for conformance with the requirements of the Land Surveyor's Act this 6th day of February 1981.

[Signature]
County Surveyor

RECORDER'S CERTIFICATE


Filed this 9th day of February, 1981, at 7:04 A.M. in Book 7 of Record Survey at page 64, at the request of Mario G. & Jan V. Barsi. #6313

[Signature]
County Recorder

LEGEND:


- Found 2" I.D. I.P. & tag RCE 10467. Accepted as 1/16 cor. Sec. 9 per MB 4/24 & PMB 1/97.
- ⊗ Found 4"x4" wood post & tag RCE 7211 per MB 5/122. Post is 0.7' W of 2" pipe. Pipe was set prior to post. Record information indicates that Lee Vining Townsite was established from pipe.
- Found 3/4" I.D. I.P. & tag RCE 10467. Accepted per PMB 1/97.
- ▲ Found 'T' bar 1' below grade in 3" I.D. galv. pipe. Accepted per MB 4/24.
- Set 1" I.D. I.P. & tag RCE 27104.
- Found 3/4" I.D. I.P. per MB 5/66. Pipe is 2' W of Forest Boundary per MB 4/24. Lot corner reset on Forest Boundary.
- ⊙ Found bent 3/4" I.D. I.P. at edge of concrete curb return. Accepted per MB 5/54.
- Found 15"x15"x6" rock pillar with iron rod. George LaBraque, owner of Lot 5, Block D, MB 1/4, stated that he had constructed pillars and had centered iron rods over 2"x2" hubs, the original lot corner monuments. Accepted as lot corners.

LEE VINING

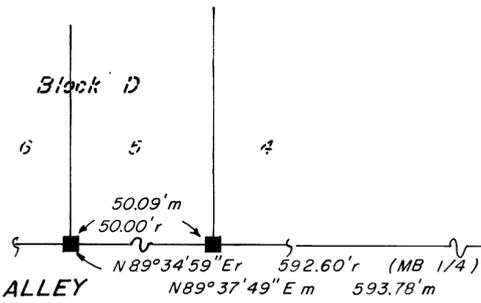

*A: N89°34'59" E r 21.86' (MB 5/66)
N89°37'49" E m 19.80'

TOWNSITE

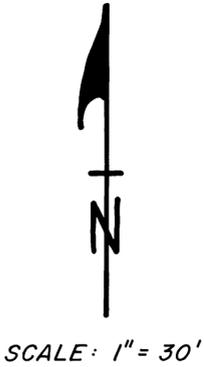


M B 4/31

PMB

1/97

BASIS OF BEARINGS:

N 0° 07' 30" E, the forest boundary per M.B. 4/24.

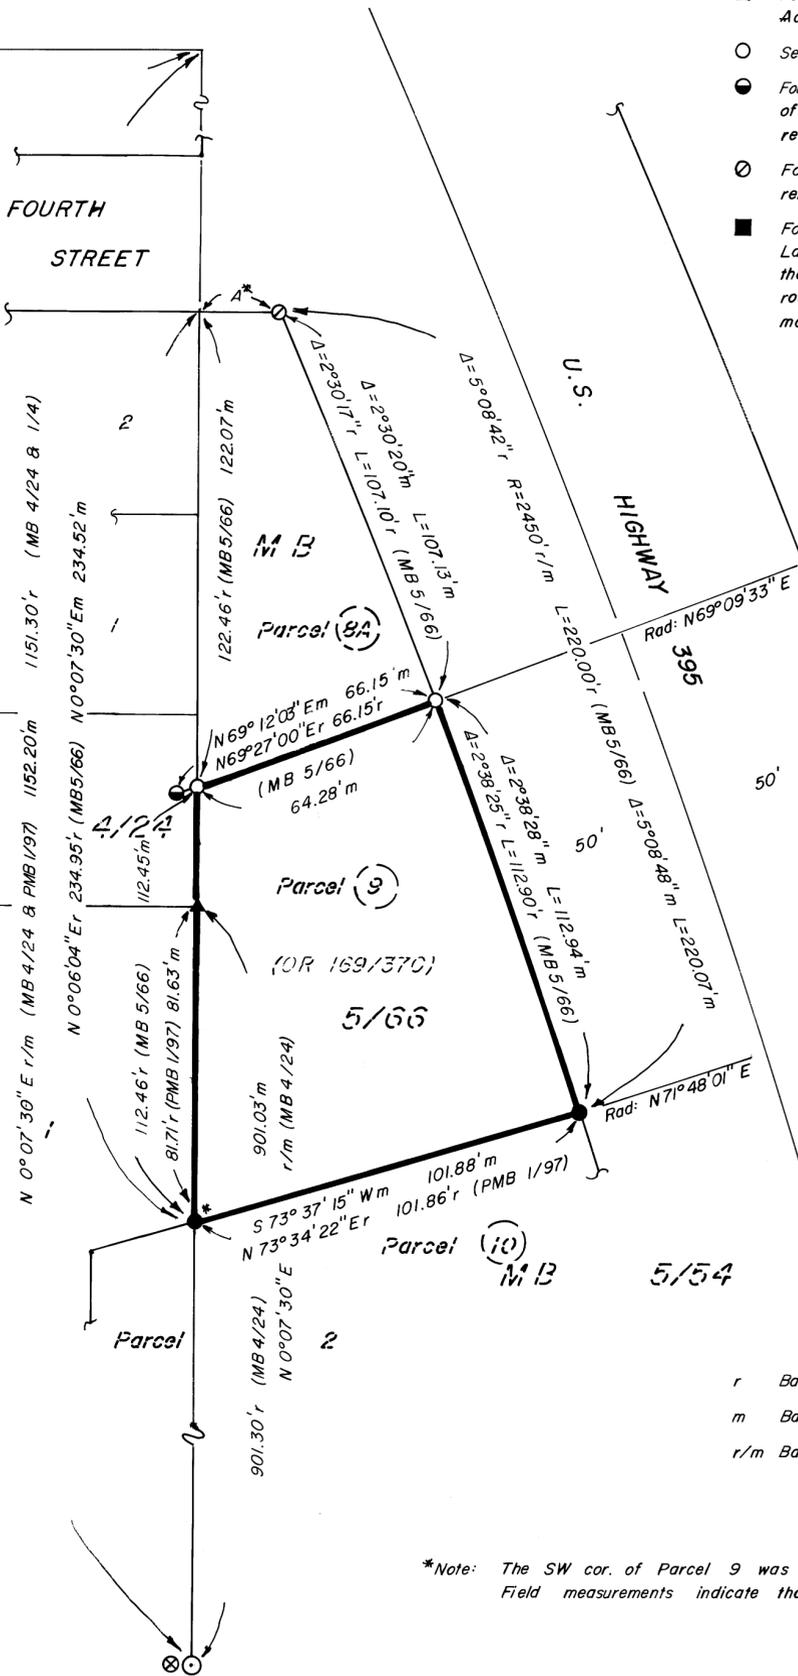

- r Based on record information.
- m Based on measured information.
- r/m Based on record & measured information.

*Note: The SW cor. of Parcel 9 was originally set per MB 5/54. Field measurements indicate that the cor. was reset per PMB 1/97.

R/S Vol 7 Page 64